




NOTES:  
 The project to which this drawing applies requires Planning and Building Regulations Approvals prior to commencement of any works on site. Works carried out without prior Approvals are at the clients own risk. All dimensions and angles must be checked on site and not scaled from this drawing. The project to which this drawing applies should, if applicable, be undertaken in full compliance with the C.D.M. Regulations 2015, under the control of a client appointed planning supervisor.

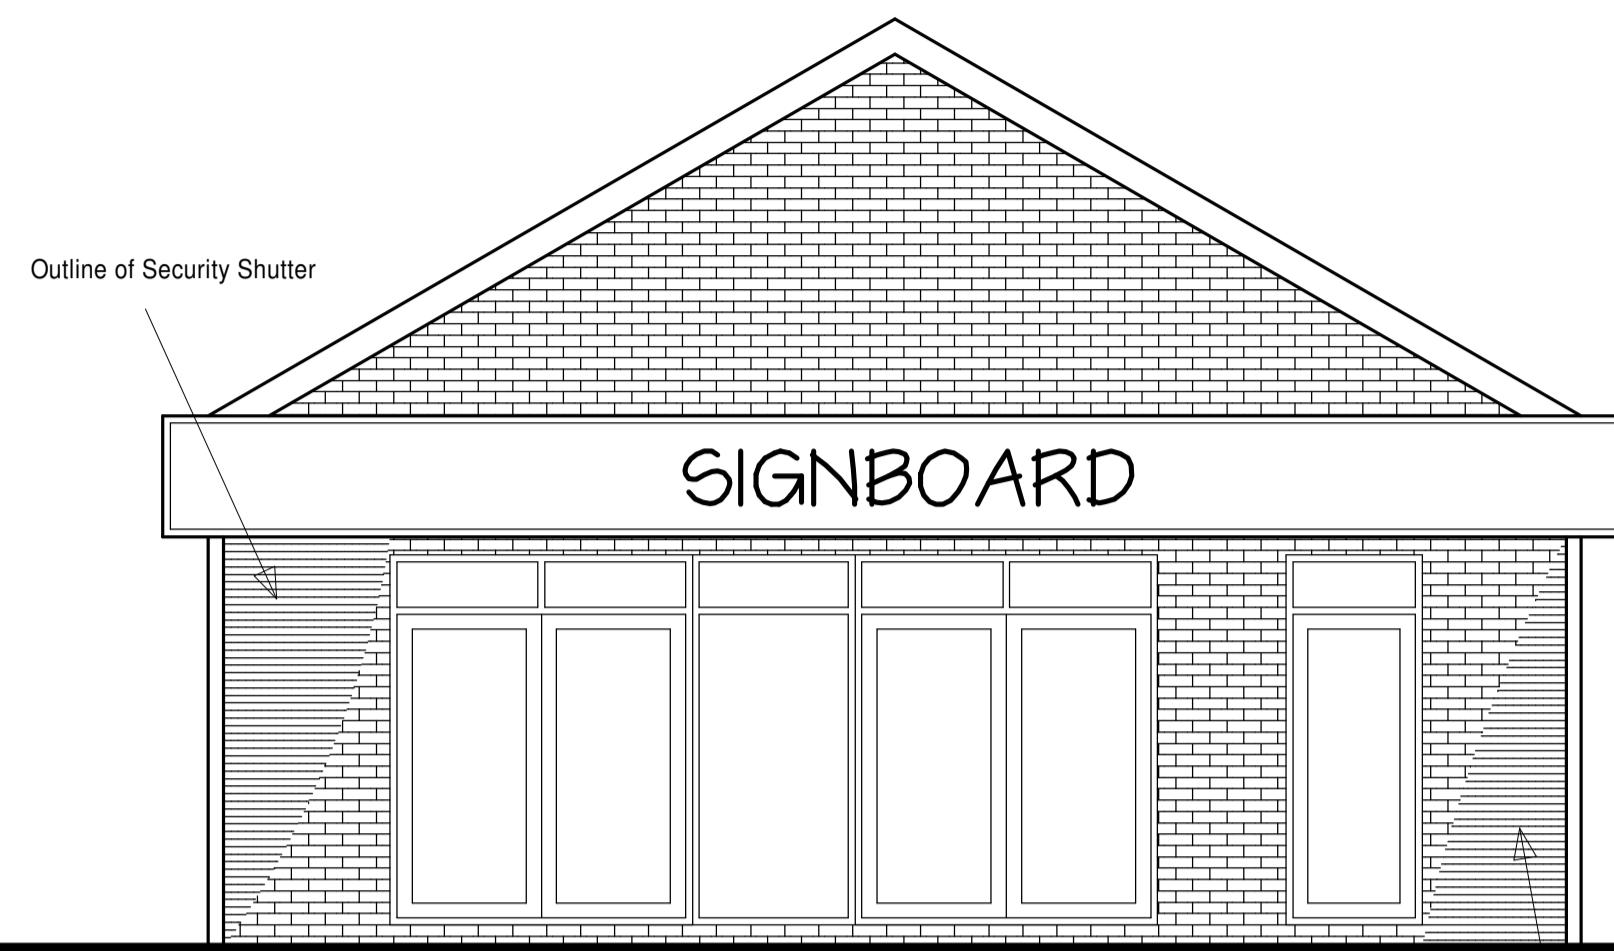


South East Elevation

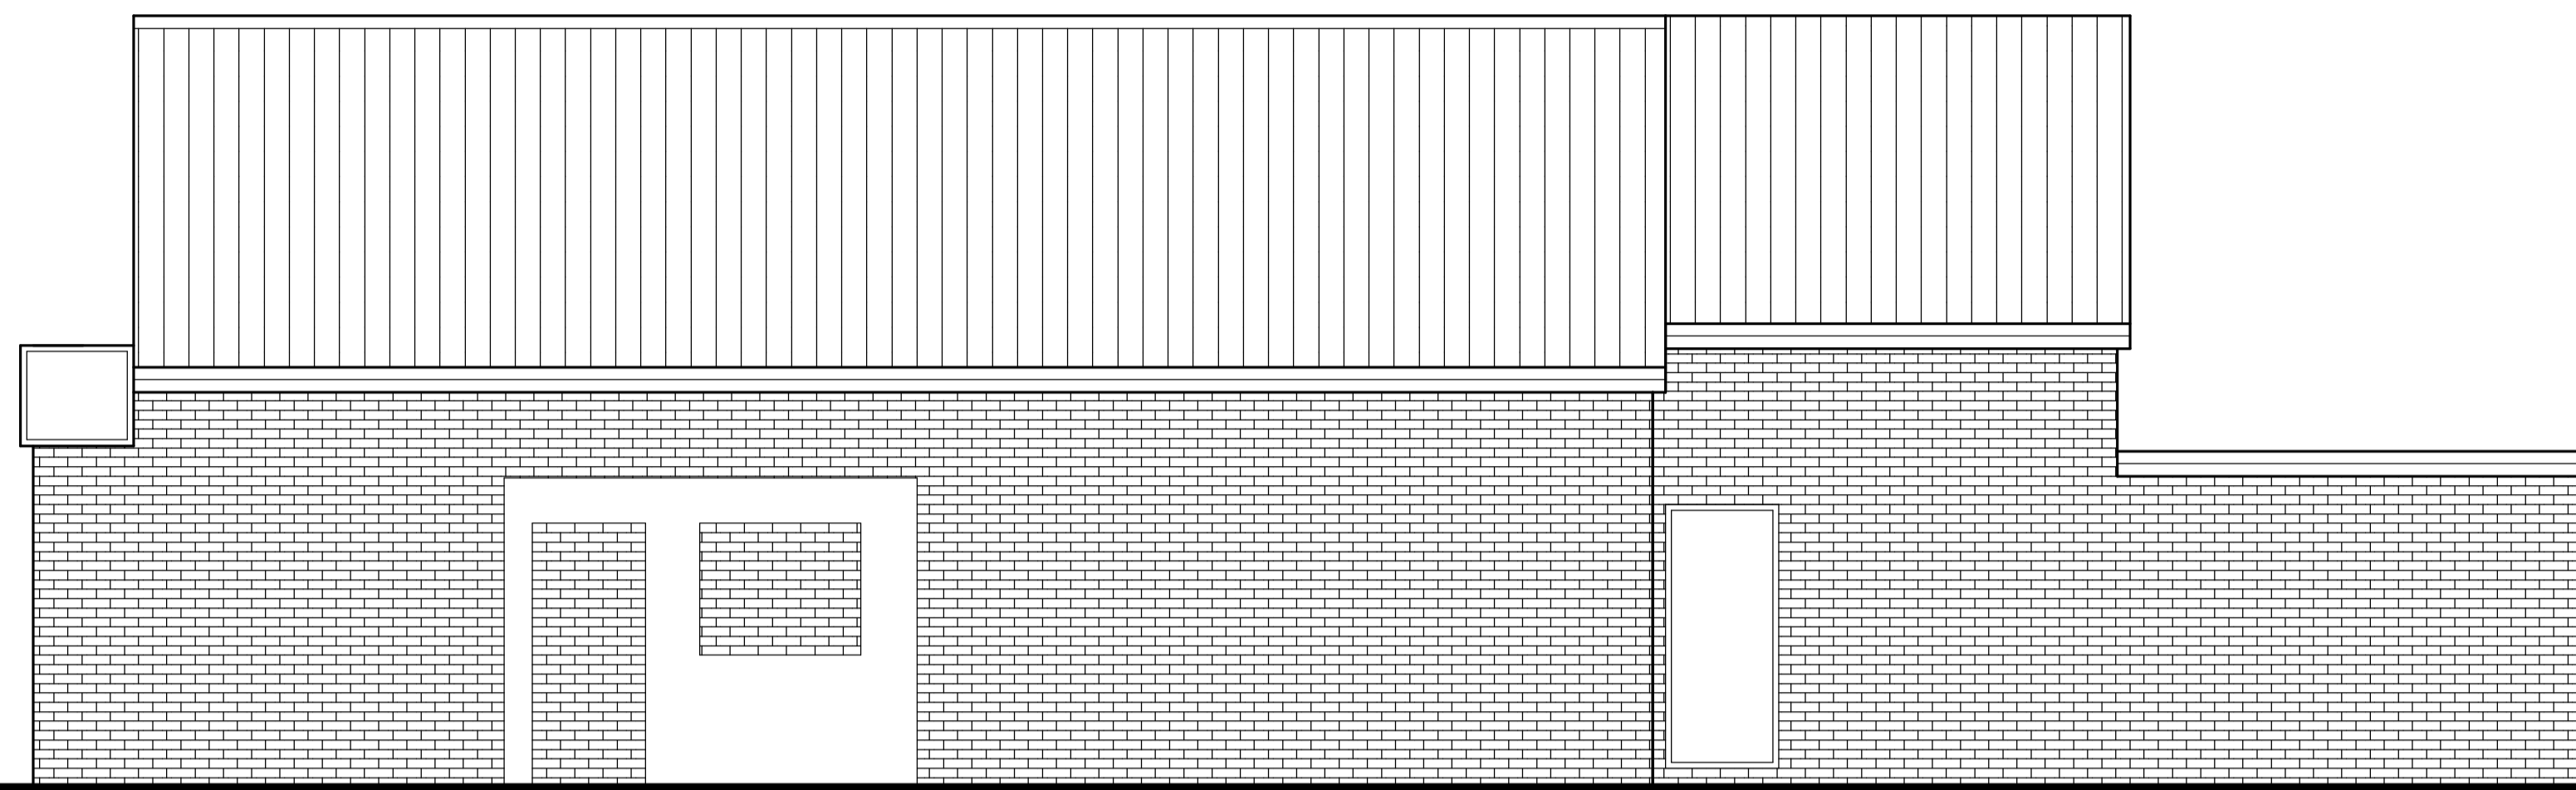


North East Elevation

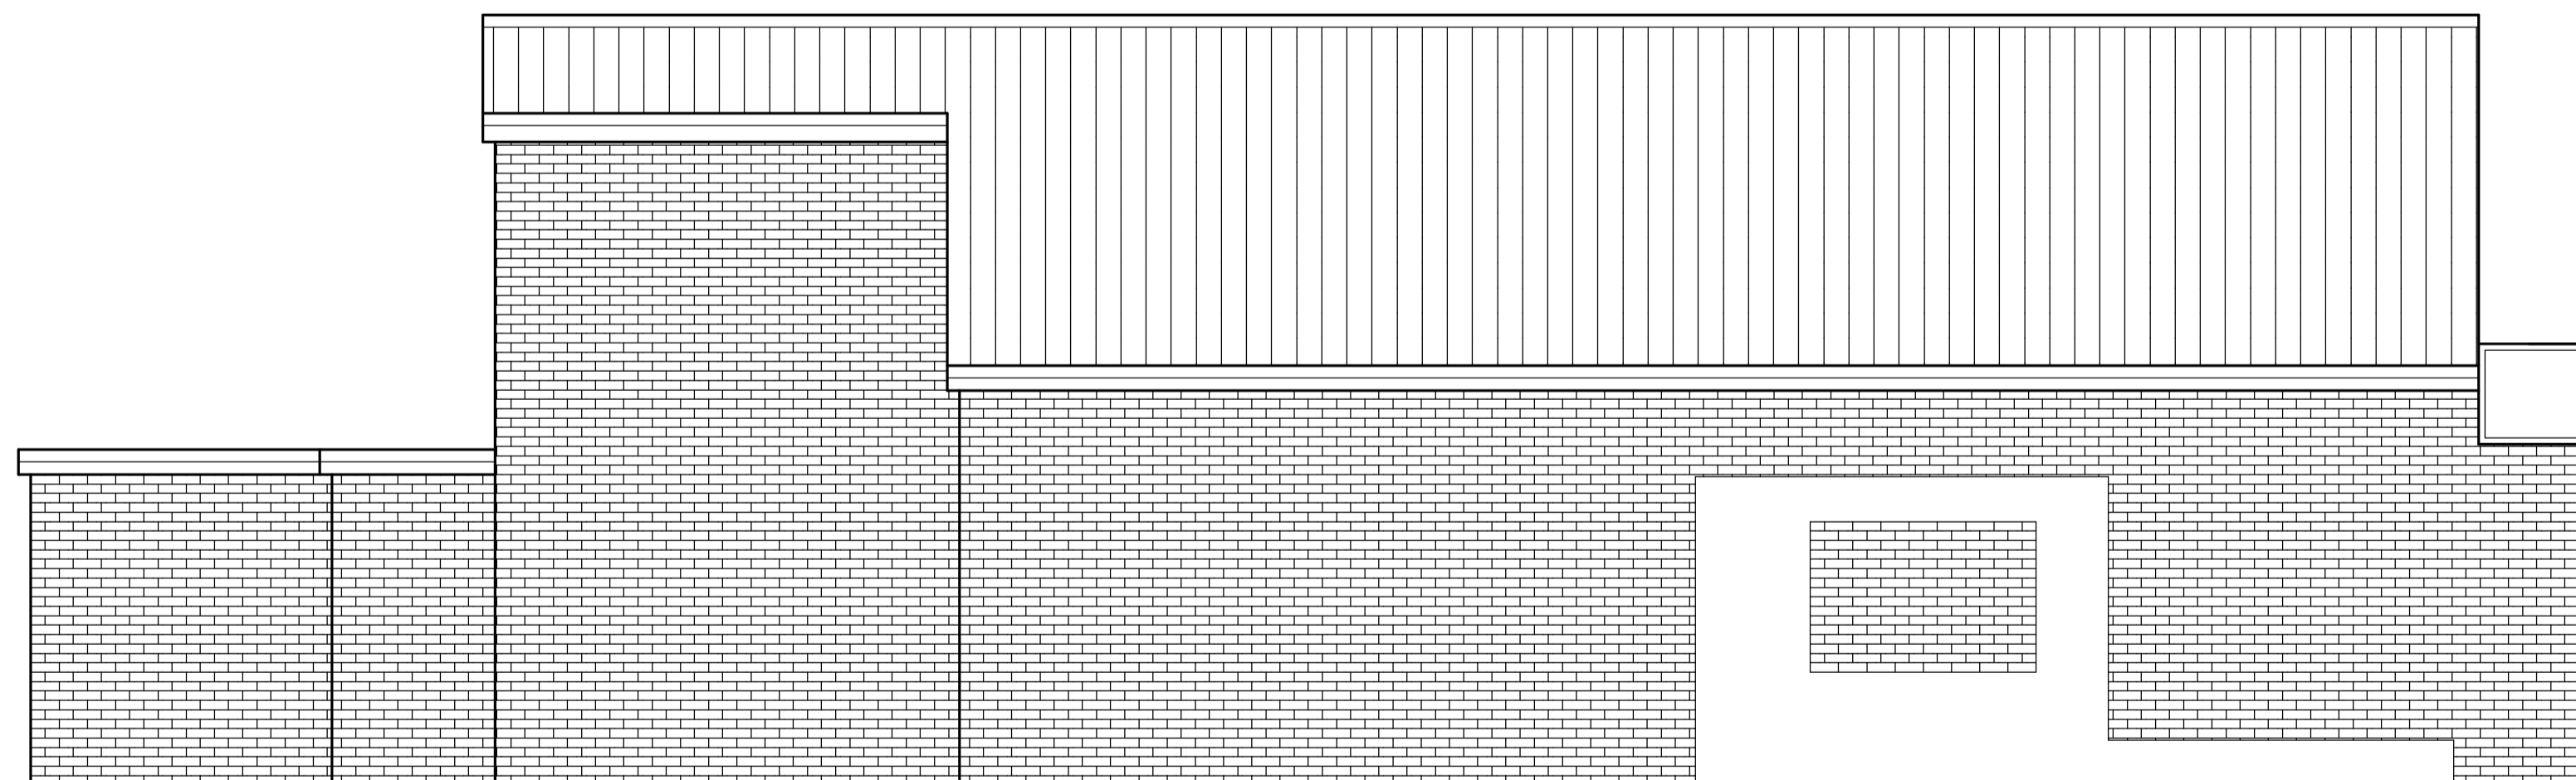

South West Elevation

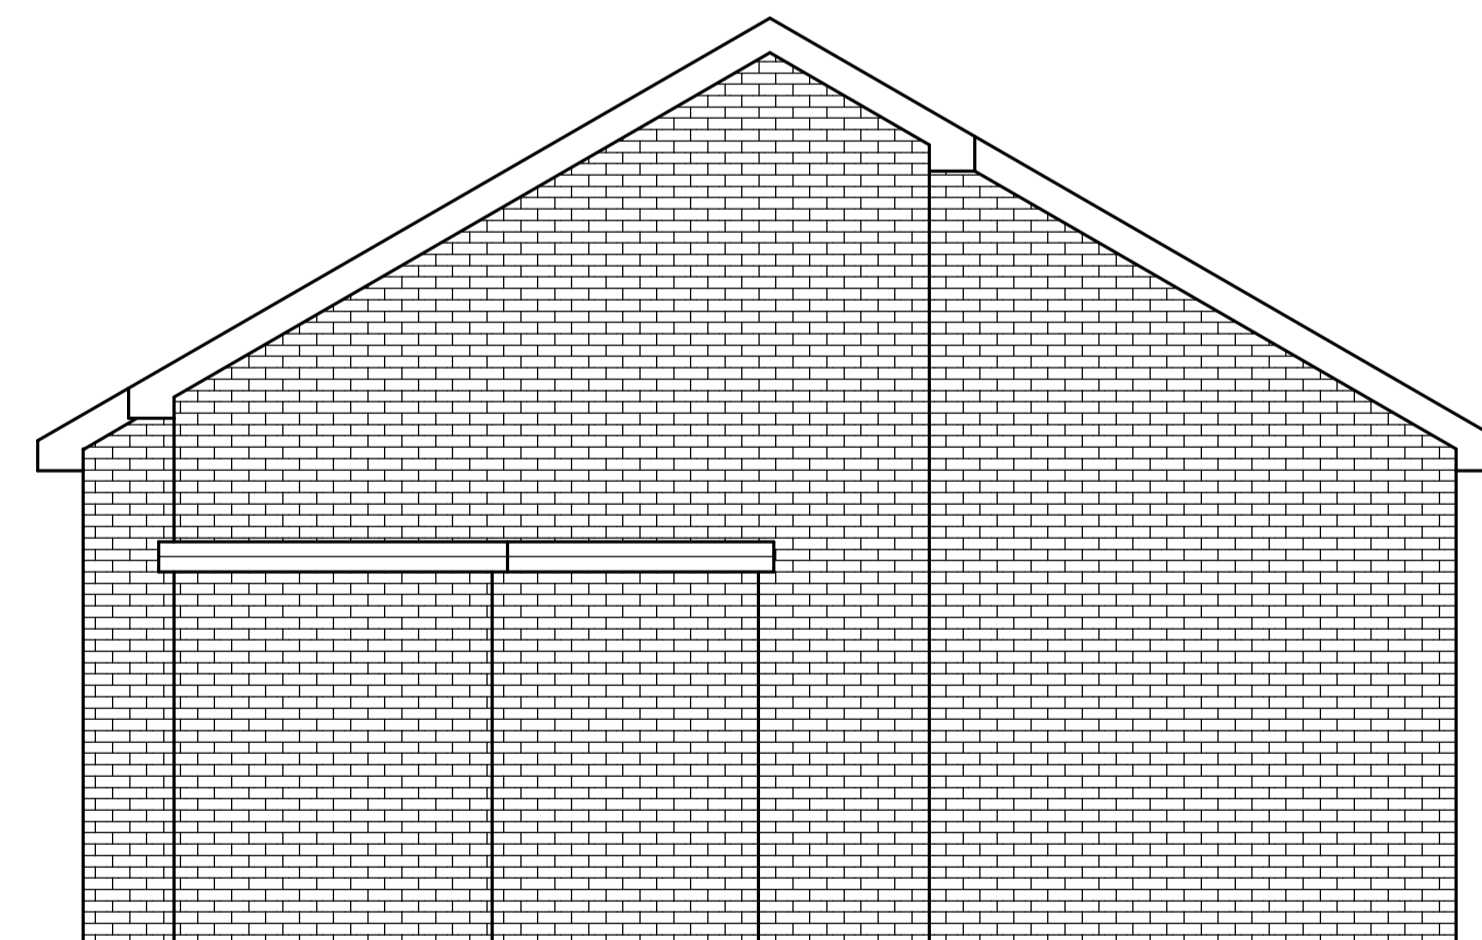

North West Elevation

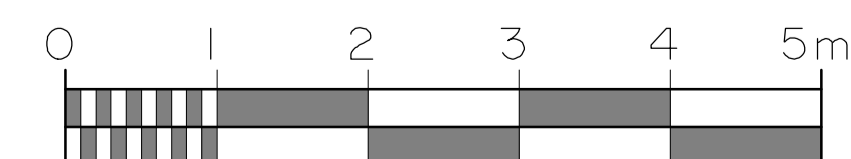

Client  
 Mr.H.Archer

Job Title  
 Burstwick Service Station  
 Ellifoot lane  
 Burstwick  
 HU12 9EF

**WRIGHT DESIGN**  
 18, WESTWICK, SHERIFF HIGHWAY, HEDON, HULL, HU12 8HQ  
 Tel: 01482 897078 Mobile: 07419997167  
 Email: dwright@wrightdesignhull.co.uk

Date	4/4/21	Dwg. No.	3818/P7
Drawn	DGW		
Scale	1:50 @ A1		