




South East Elevation

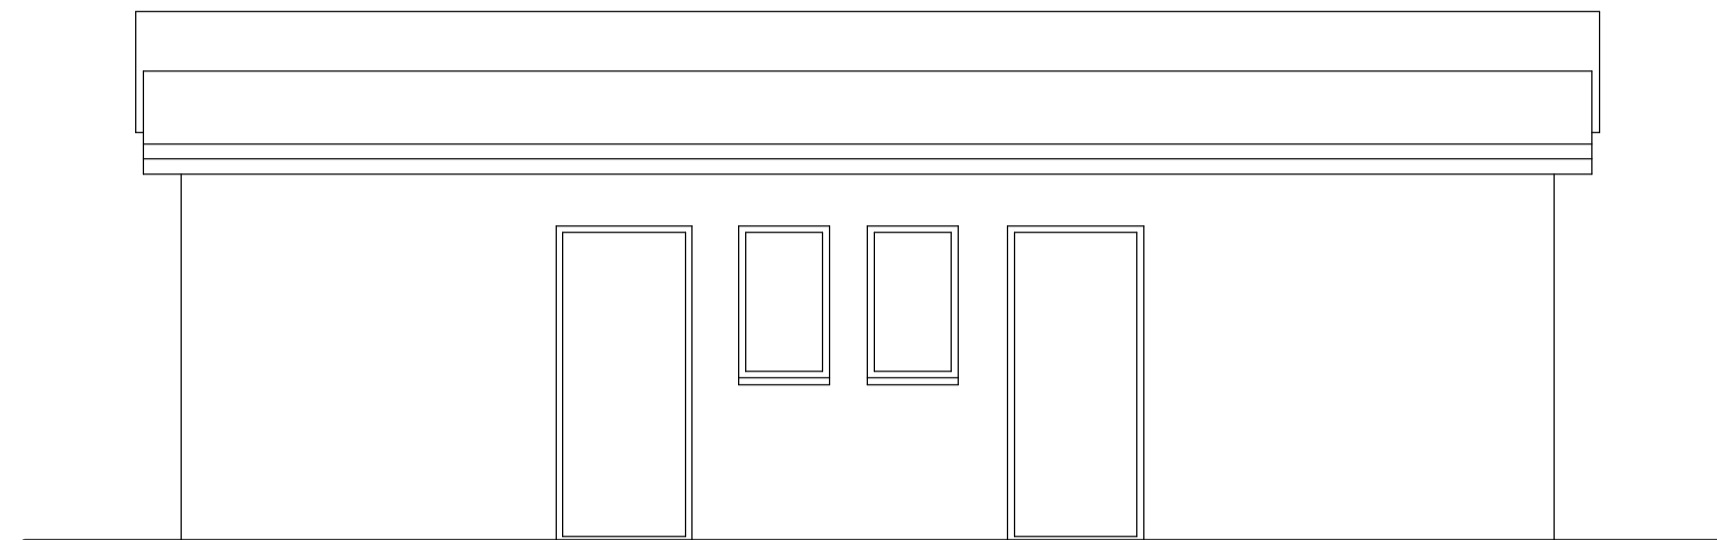


North West Elevation

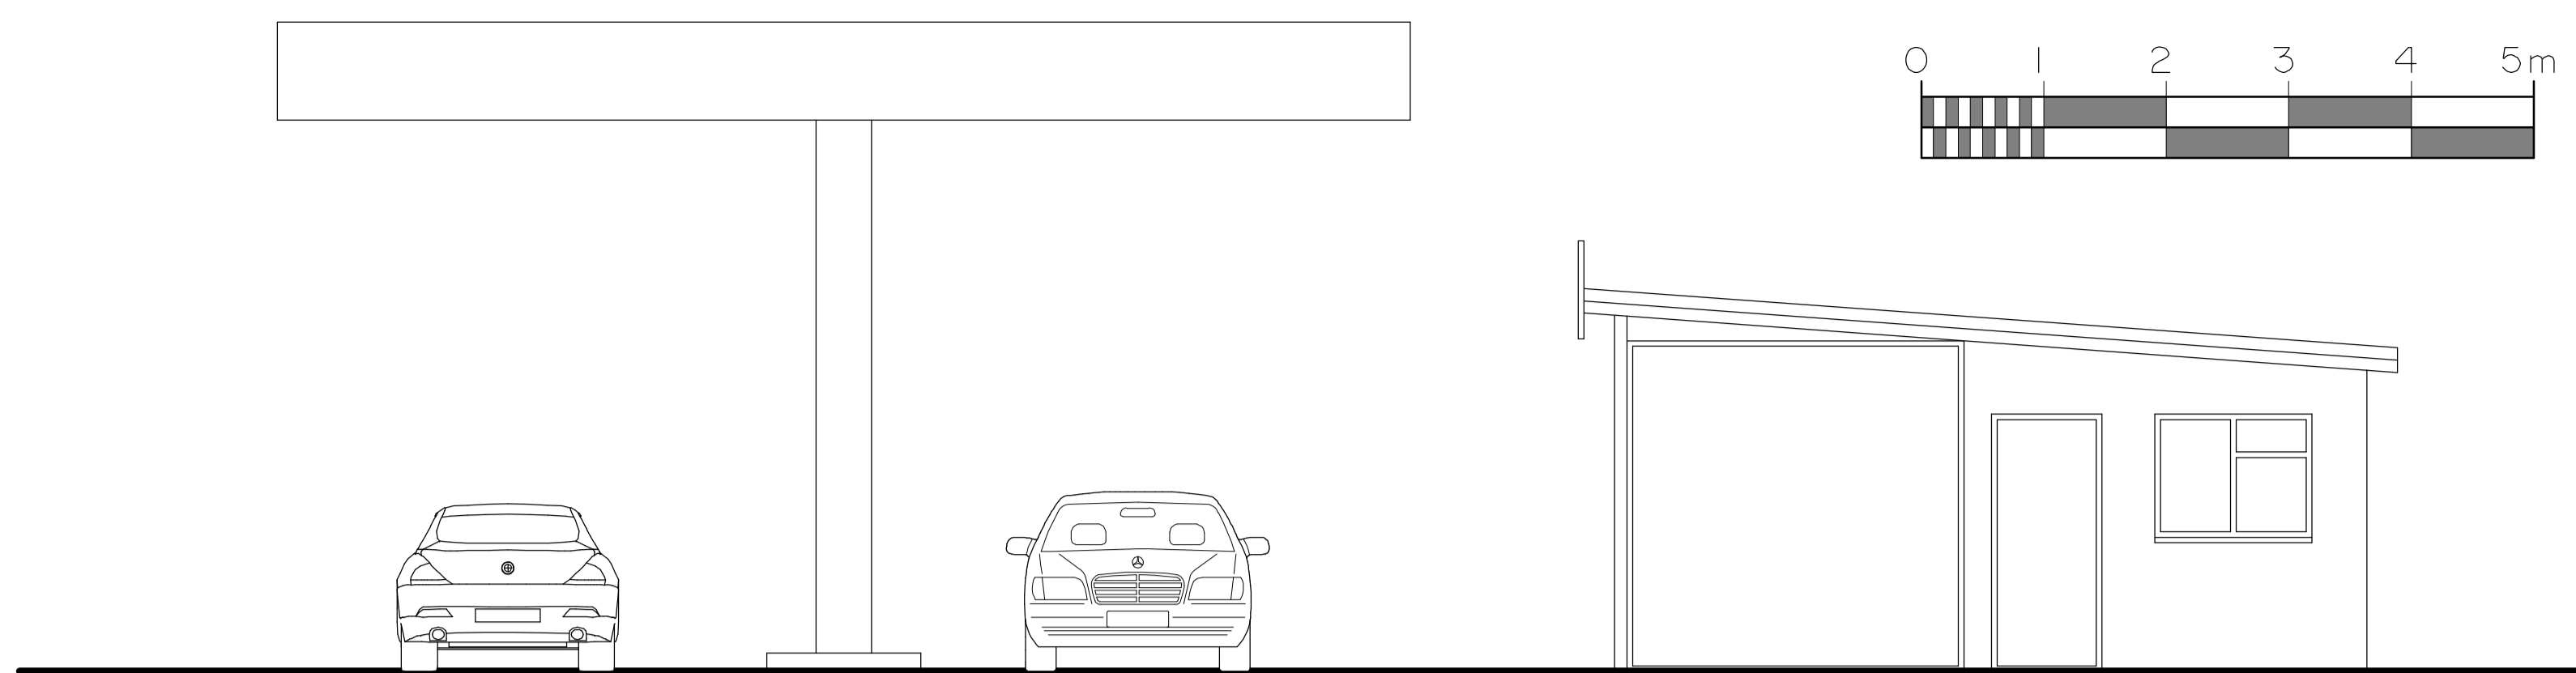




North East Elevation

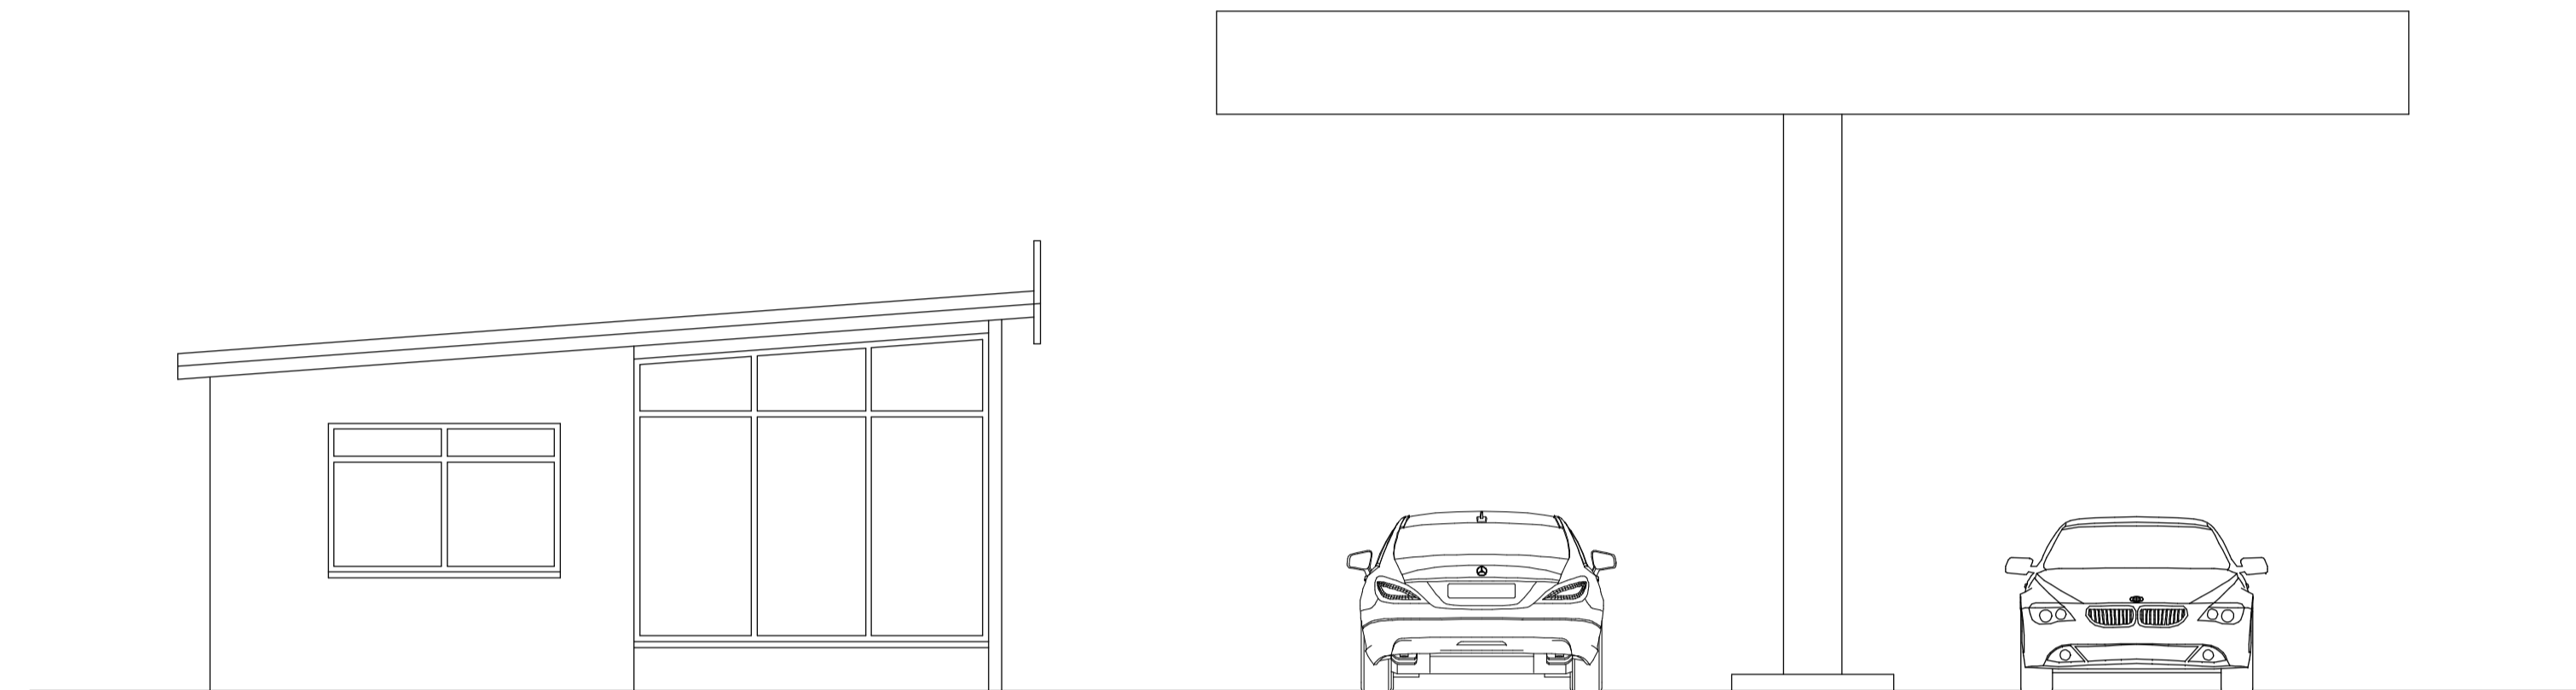

South West Elevation

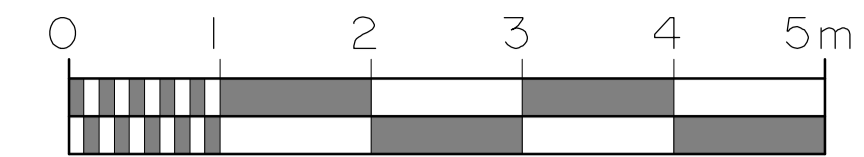

NOTES:
The project to which this drawing applies requires Planning and Building Regulations Approvals prior to commencement of any works on site. Works carried out without prior Approvals are at the clients own risk. All dimensions and angles must be checked on site and not scaled from this drawing. The project to which this drawing applies should, if applicable, be undertaken in full compliance with the C.D.M. Regulations 2015, under the control of a client appointed planning supervisor.

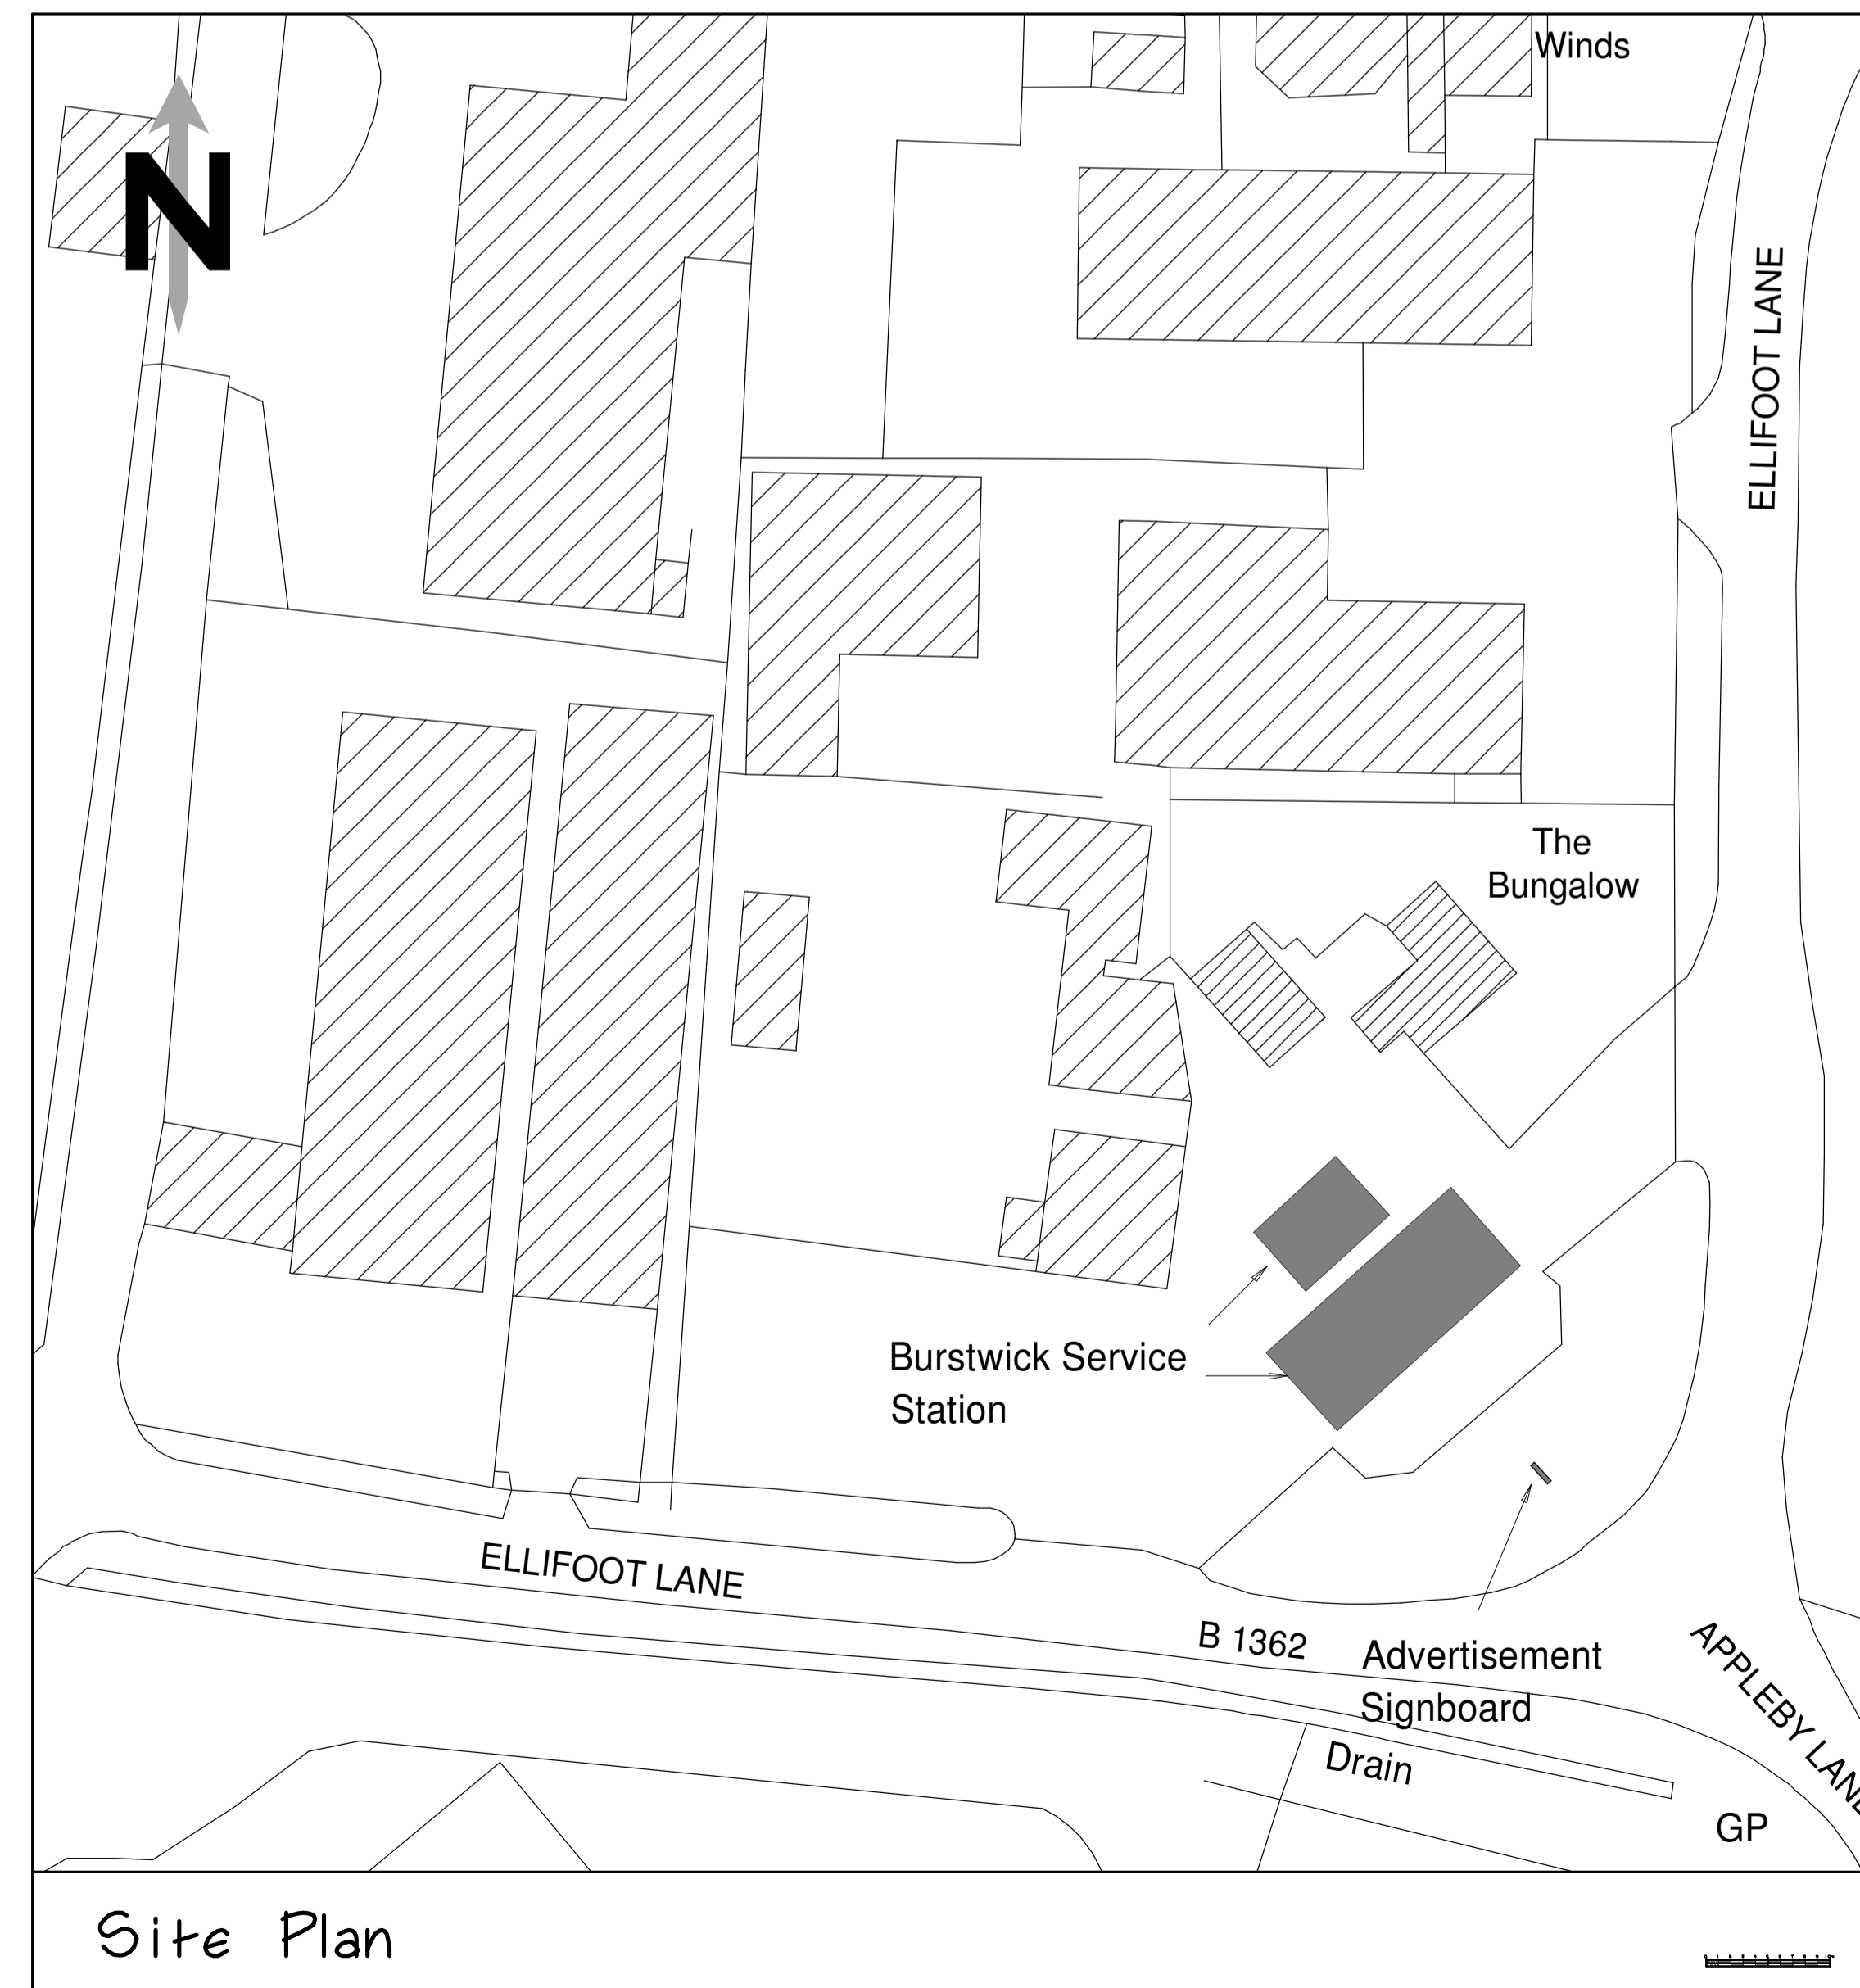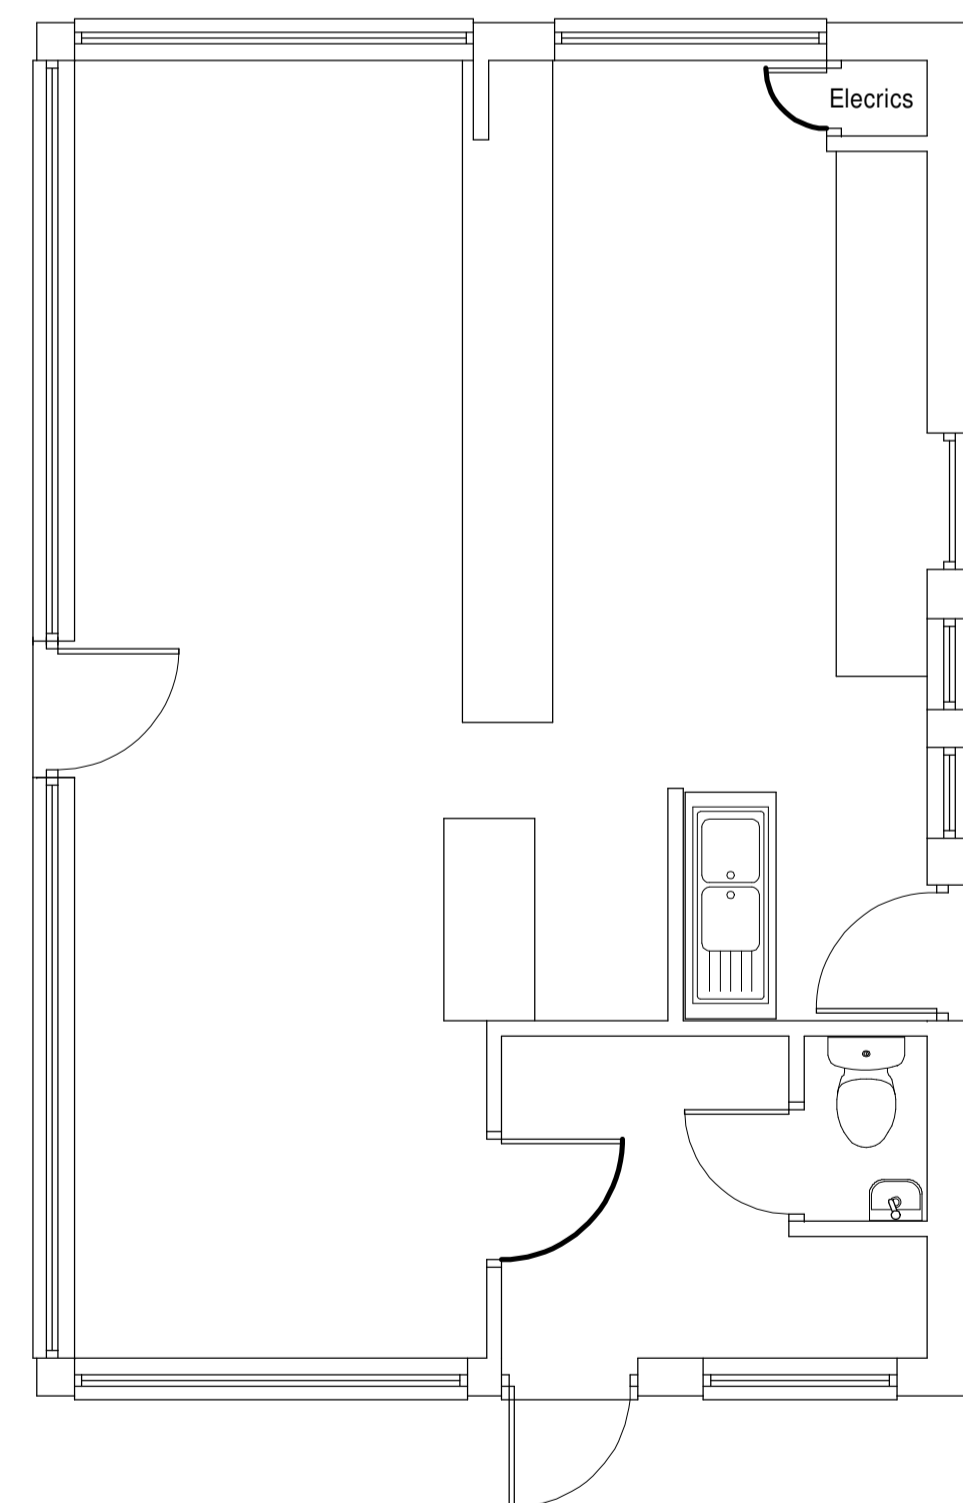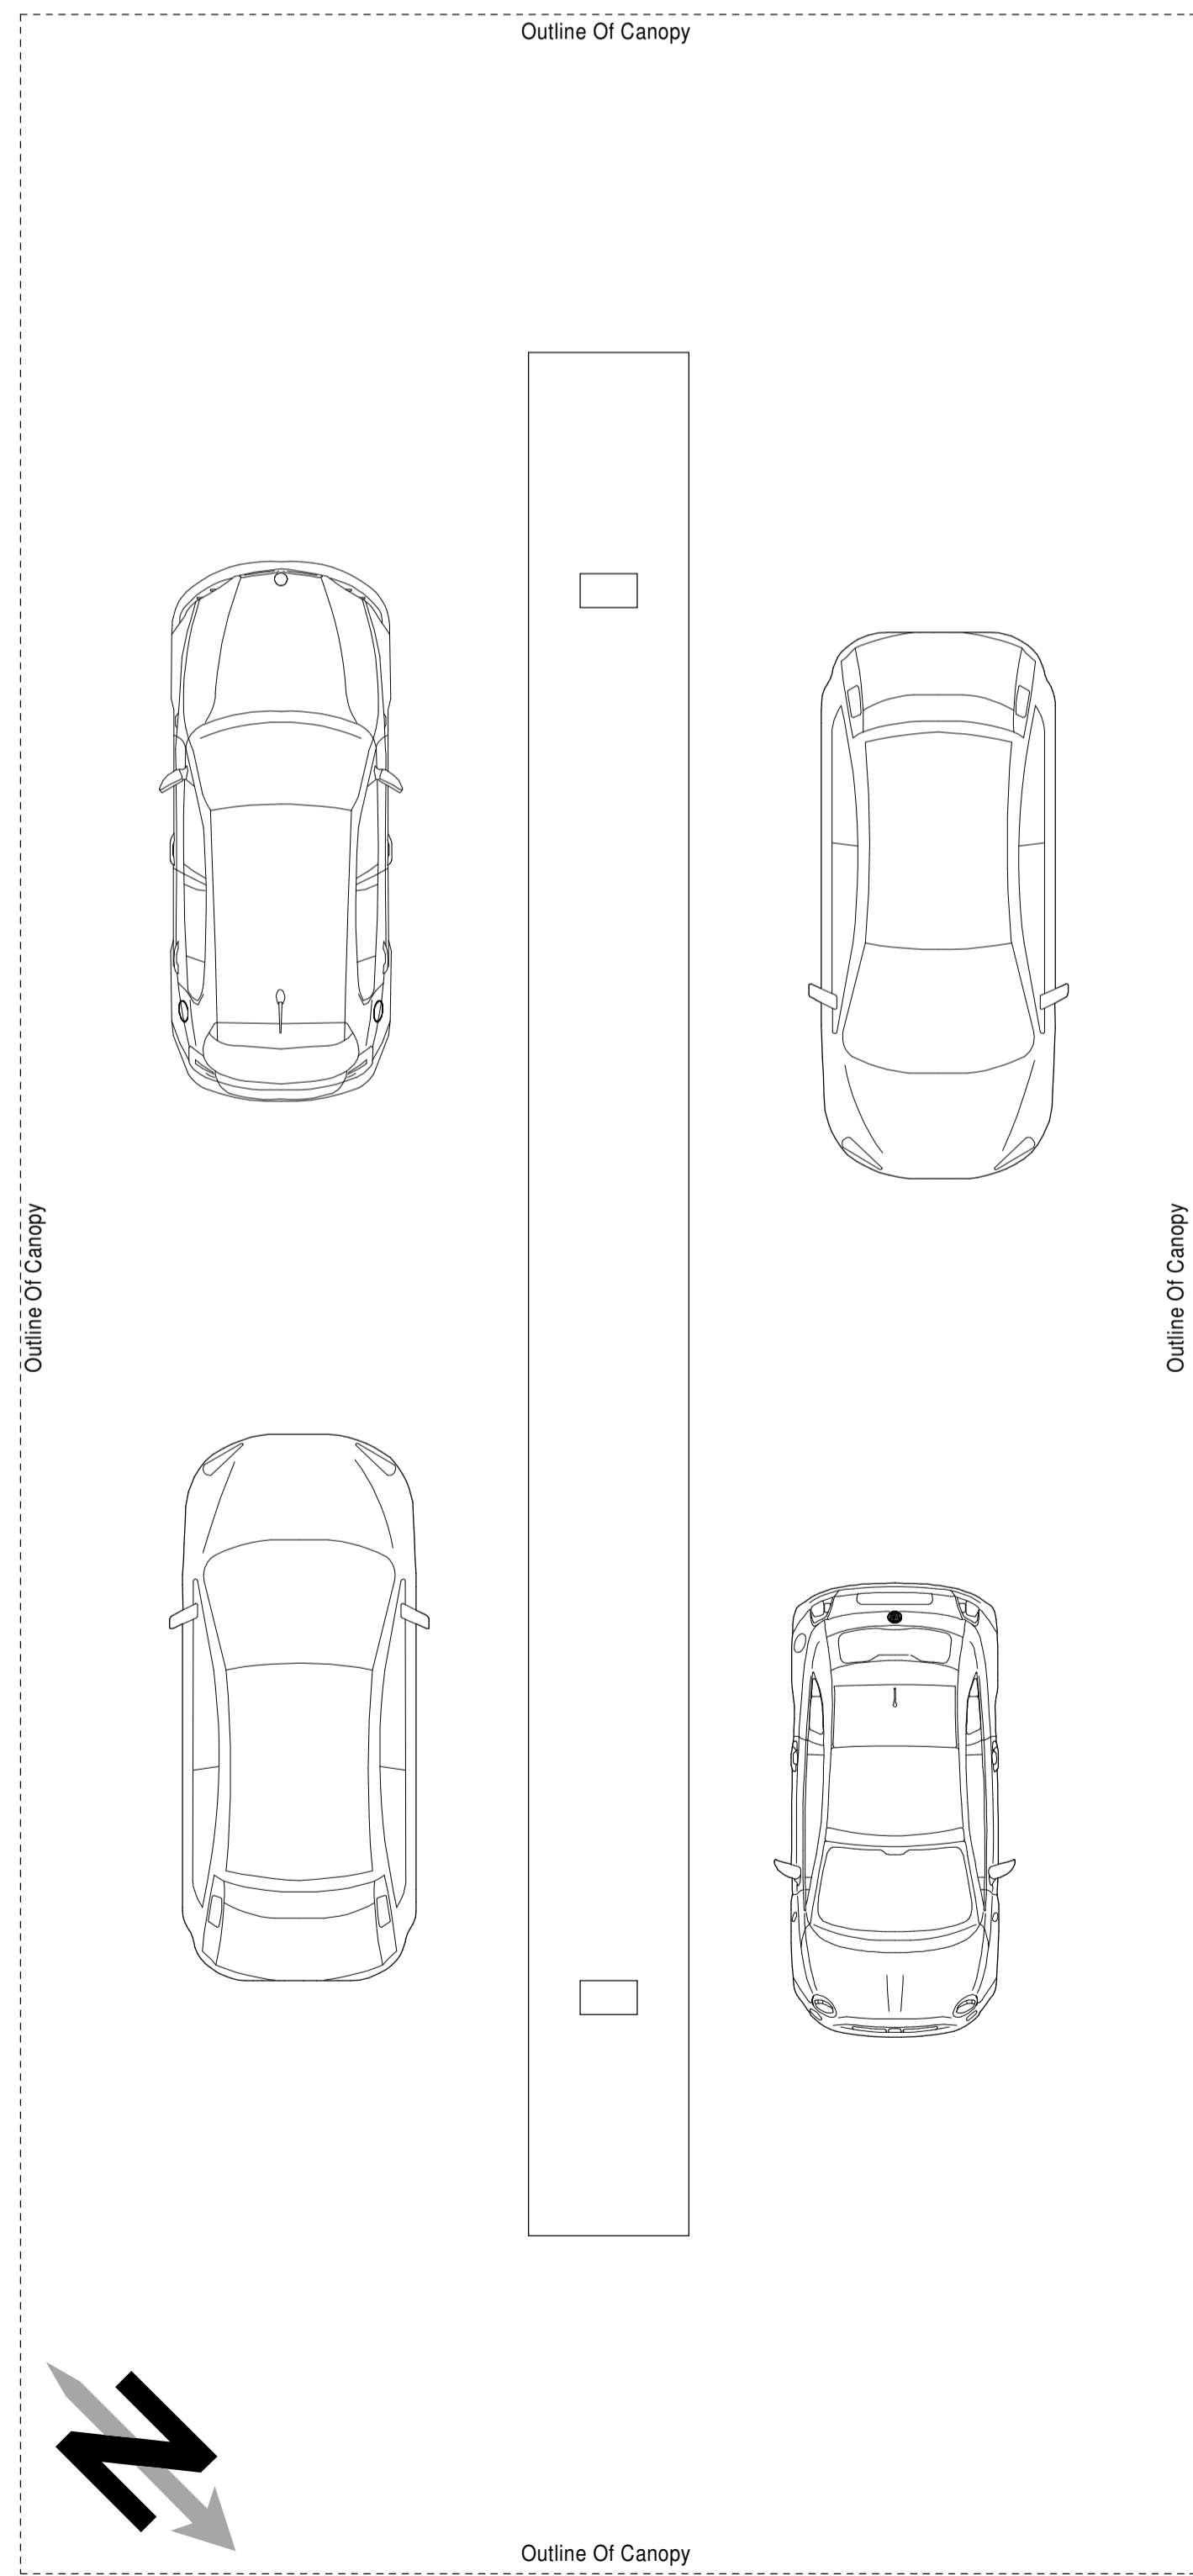

Client
Mr.H.Archer

Job Title
Burstwick Service Station
Ellifoot lane
Burstwick
HU12 9EF


WRIGHT DESIGN
18, WESTWICK, SHERIFF HIGHWAY, HEDON, HULL, HU12 8HQ
Tel: 01482 297078 Mobile: 07419997167
Email: dwright@wrightdesignhull.co.uk

Date 13/5/20 Drg. No.
Drawn DGW 3818/E1
Scale 1:50 1:500 @ A1