

All Dimensions Shall be Checked on Site by the Contractor Prior to Commencement of Work on Site. Do Not Scale. If in Doubt Ask.




Existing Rear Elevation 1:100

Existing Side Elevation

0m 2m 4m 6m

Existing Side Elevation

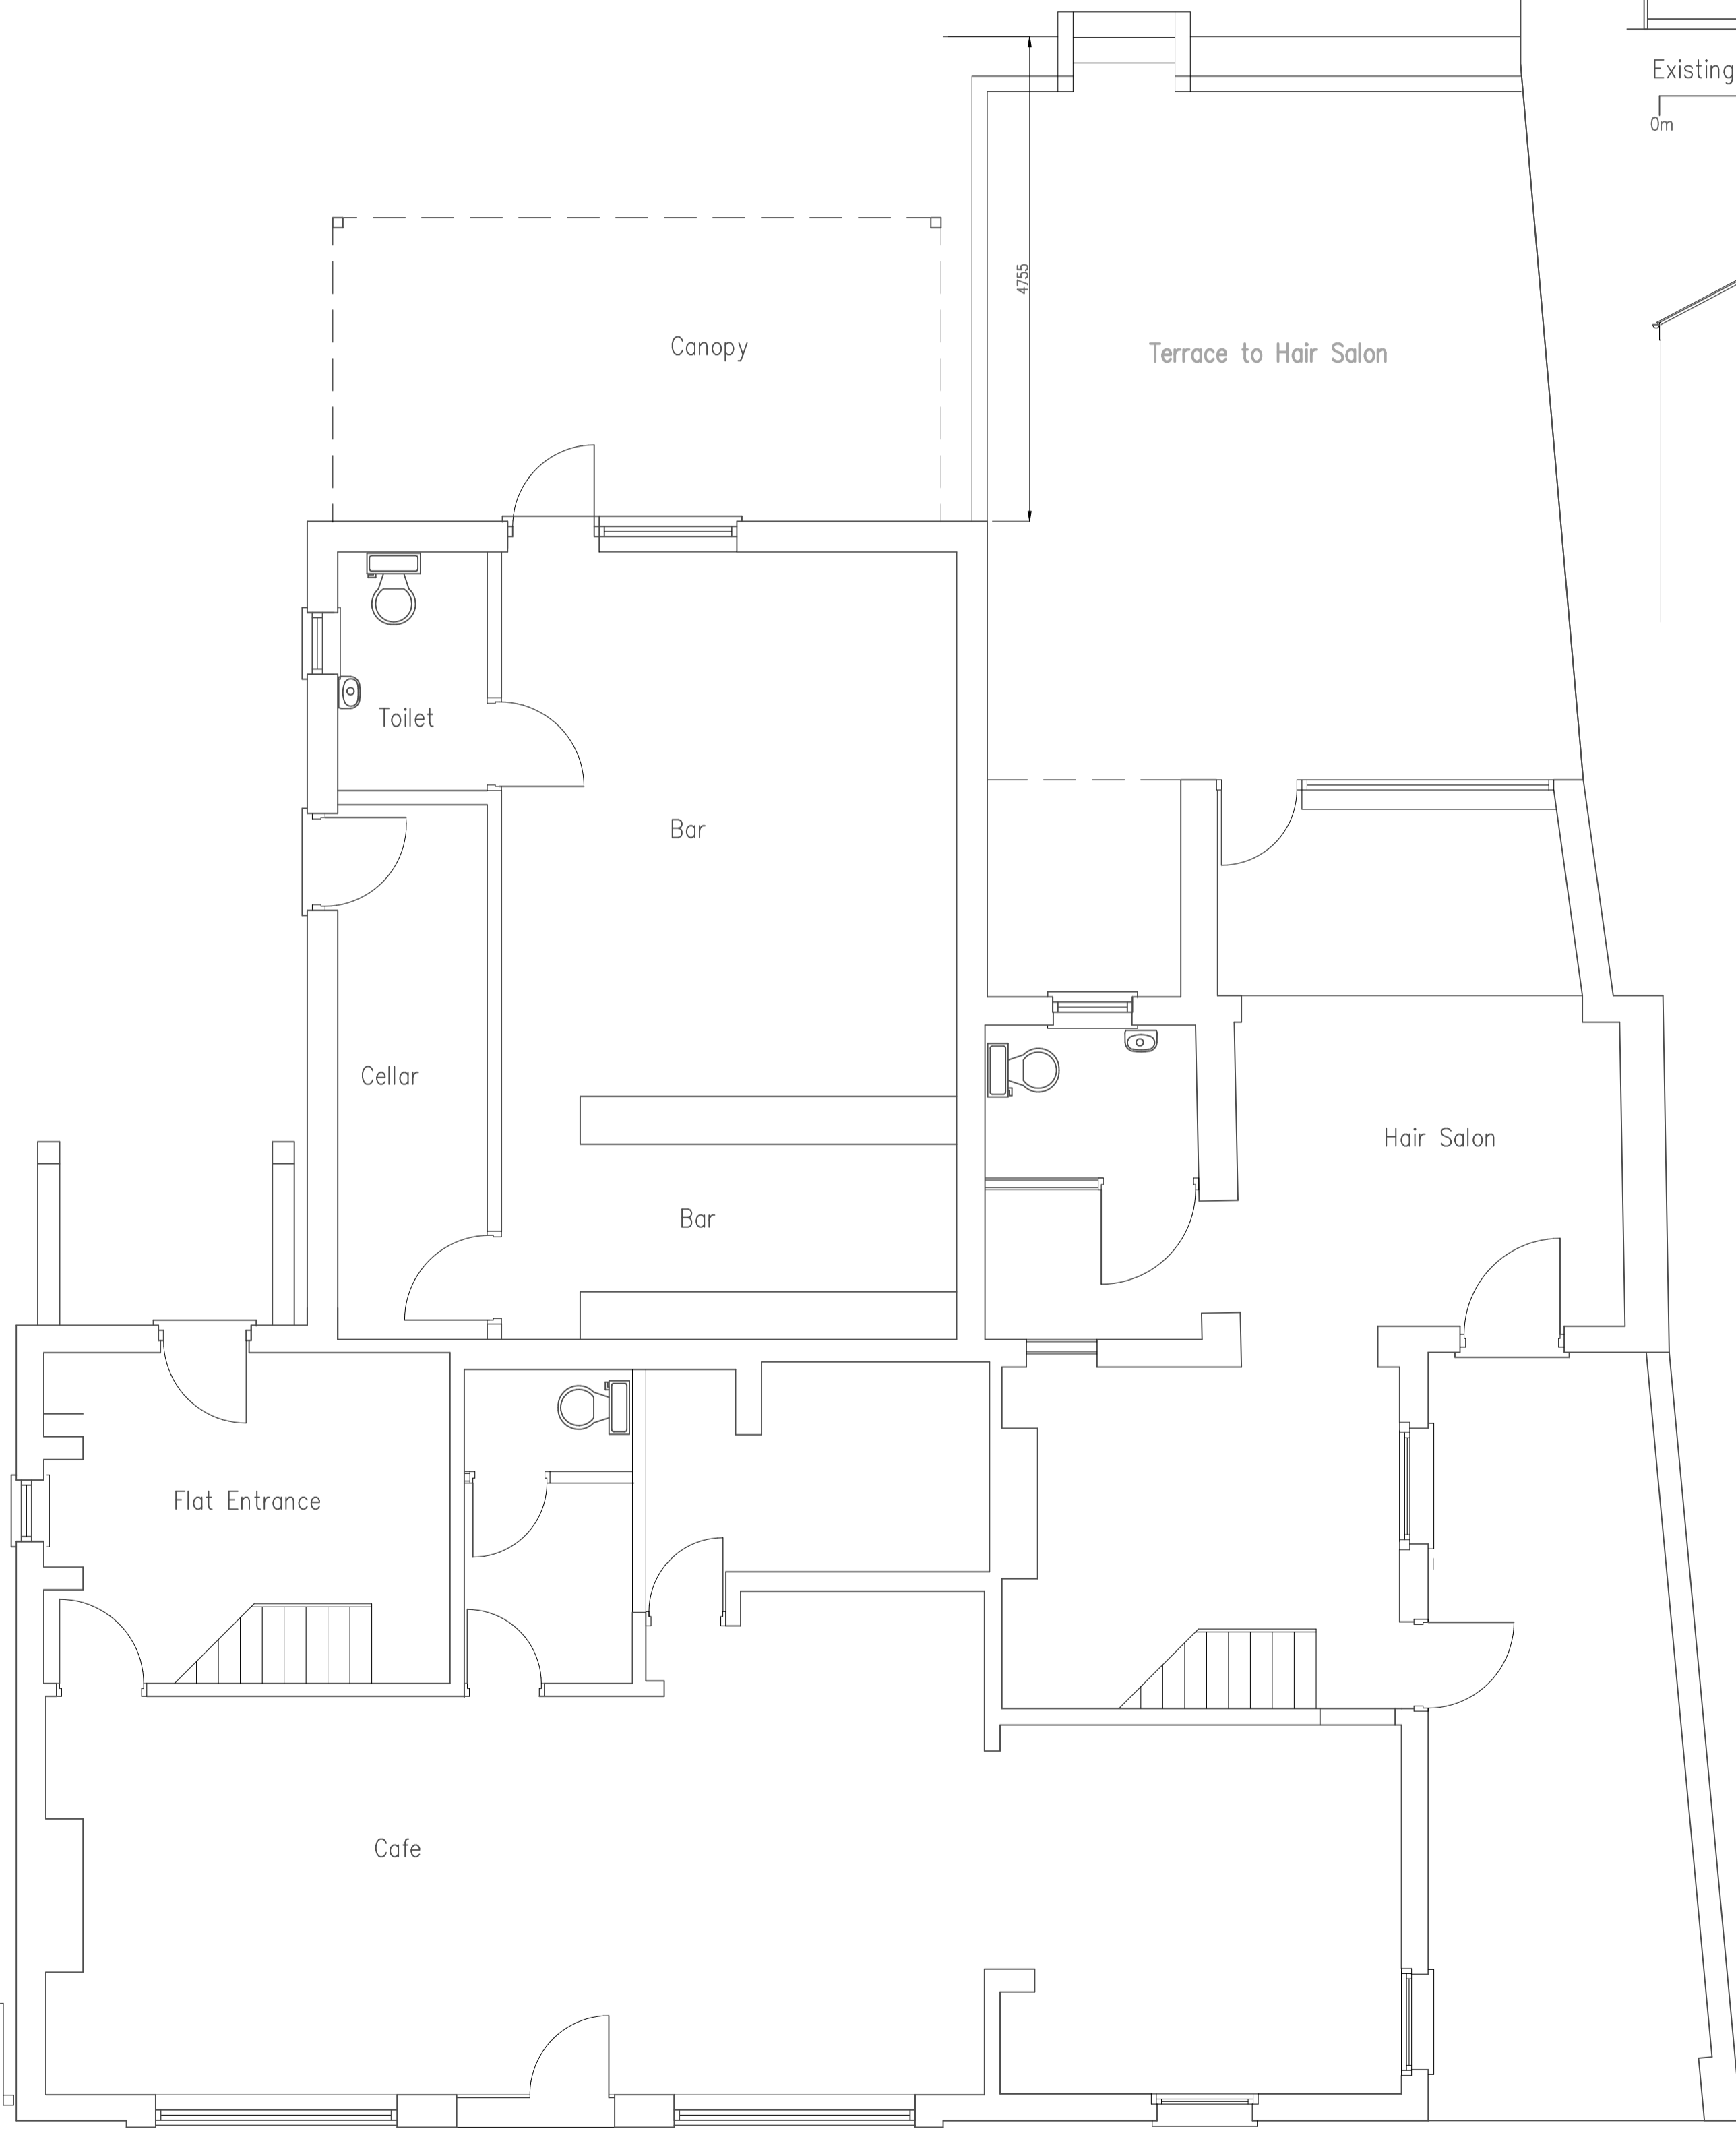

Existing Floor Plan 1:50

0m 2m 4m 6m



Existing Block Plan Scale 1:200

0m 10m 20m

Scales correct when printed at A1

Rev	Date
STEVEN RUSSELL LTD	
Architectural Services 94 Main Road, Thorngumbald, HU12 9LN.	
tel : 01964 624108	
Job Title : Existing Details	
Retention of extension to The New Royal Mail Public House, Main Road, Thorngumbald..	
Client ; Mr P Smith	
Date : 4/4/21	Scales 1:50, 1:100, 1:200
Drg No	2