



SYMBOL LEGEND	LINEWE LEGEND
⊕	Bridge
⬆	Bottom of Bank
●	Bulking
●	Canopy Edge
⊠	Concrete Edge
⊕	Ditch
⊕	Drop Kerb
⊕	Overhead Cable
⊕	Grid
⊕	Tackled Paver
⊕	Kerb
⊕	Kerb
⊕	Path
⊕	Pipe Line
⊕	FOUL SEWER
⊕	SURFACE WATER SEWER
⊕	Channl Line
⊕	Road Centre Line
⊕	Tarmac Edge
⊕	Top of Bank
⊕	Track
⊕	Wall
⊕	Verge
⊕	Flagstone Paving
⊕	Stone
⊕	Hedge/line
⊕	Grass Edge
⊕	Vegetation Line
⊕	Post and Rail Fence
⊕	Post and Wire Fence
⊕	Contour Normal
⊕	Contour Prominent

ABBREVIATIONS CONTINUED	
MH.	Manhole
GU.	Gully
FH.	Fire Hydrant
CATV.	Cable Television Point
WM.	Water Meter
WSV.	Water Stop Valve
GSV.	Gas Stop Valve
RE.	Rodding Eye
GU.	Gully
FH.	Fire Hydrant
CATV.	Cable Television Point
WM.	Water Meter
WSV.	Water Stop Valve
GSV.	Gas Stop Valve
RE.	Rodding Eye

SURVEY BASED ON LOCAL GRID AND LEVEL.

THIS SURVEY SHOWS PHYSICAL SITE BOUNDARIES ONLY. CONFIRMATION OF LEGAL OWNERSHIP BOUNDARIES SHOULD BE OBTAINED BY REFERENCE TO THE H.M. LAND REGISTRY TITLE PLAN. EVERY EFFORT IS MADE TO IDENTIFY ALL VISIBLE ABOVE GROUND FEATURES. HOWEVER, IT SHOULD BE BORNE IN MIND THAT THERE MAY BE ITEMS OBTAINED AT THE TIME OF SURVEY.

THE PLAN SCALE IS FOR GUIDANCE ONLY. DO NOT SCALE DIRECTLY. IF IN DOUBT, PLEASE ASK.

THE CONTRACTOR IS TO CHECK AND VERIFY ALL BUILDING AND SITE DIMENSIONS, LEVELS AND SENER INVERT LEVELS AT CONNECTION POINTS BEFORE WORK STARTS. SHOULD THERE BE ANY CONFLICT BETWEEN THE DETAILS INDICATED ON THIS DRAWING AND THOSE INDICATED ON OTHER DRAWINGS, THE ENGINEER SHOULD BE INFORMED PRIOR TO CONSTRUCTION ON SITE.

REV.	DESCRIPTION	DATE

PD SITE SURVEYS

**1 ISLINGTON DRIVE
BESSACARR
DONCASTER
DN4 6FA**

T - 01302 35928
M - 07515 381674

E - peter.dickinson29@gmail.com

CLIENT
CLIENT

BRIERLEY GROOM

Holly Tree House,
Harwood Road,
Northminster Business Park,
York
YO26 6QU


DRAWING TITLE

GROVE FARM


DRAWING TITLE	
ELEVATIONS	

DRAWN	SIGNATURE	DATE	STATUS
PD		09/03/2021	FOR COMMENT <input type="checkbox"/>
APPROVED	SIGNATURE	DATE	STATUS
PD		09/03/2021	FOR APPROVAL <input type="checkbox"/>
			DRAFT <input type="checkbox"/>
			FINAL <input checked="" type="checkbox"/>


SCALE	SHEET	DRAWING NO.	REVISION
1:100	A1	0737-003	#

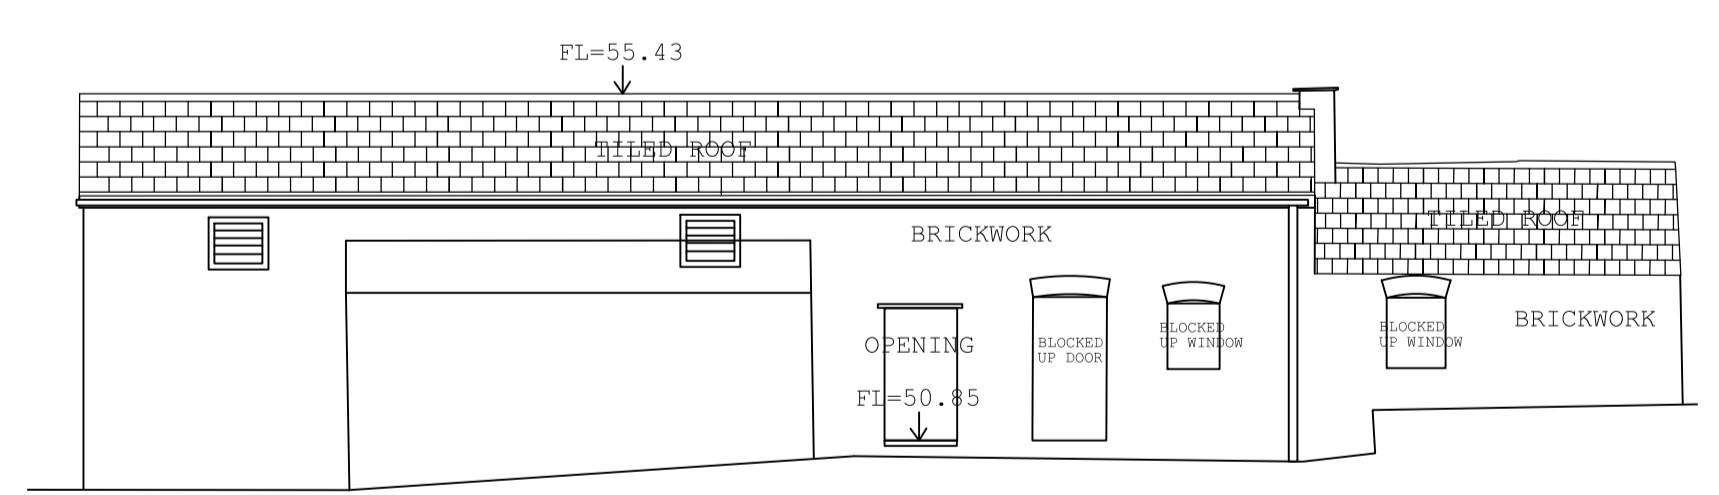

EAST ELEVATION

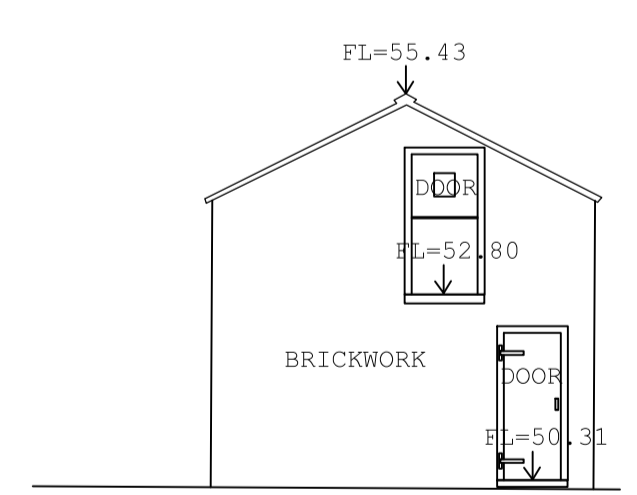

SOUTH ELEVATION

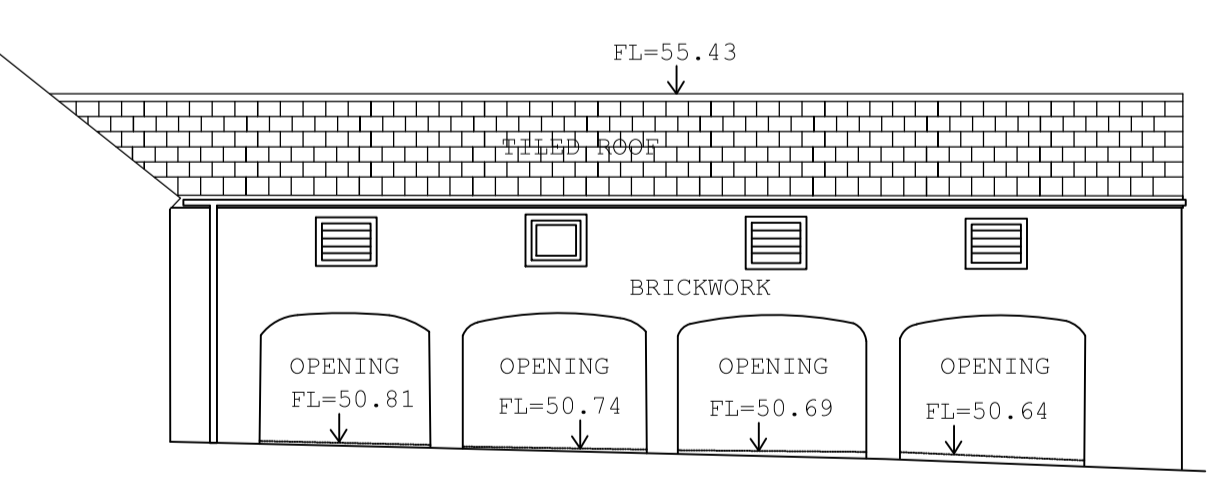

WEST ELEVATION

