

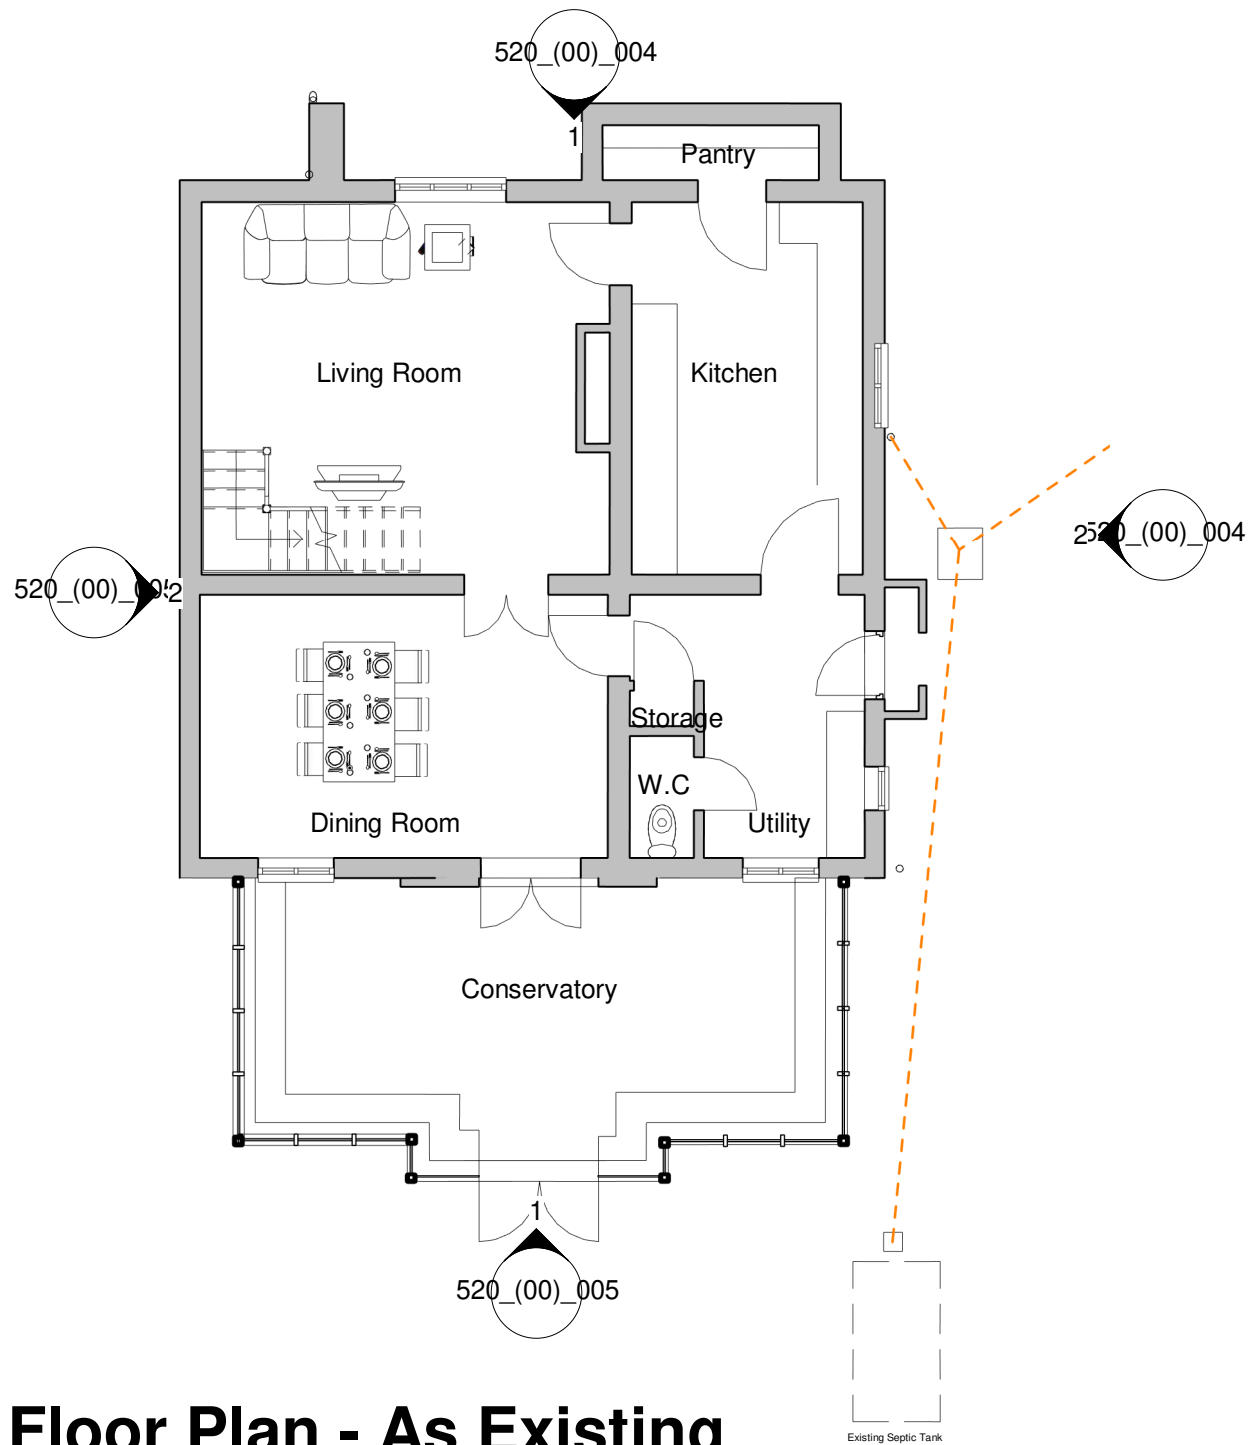


Rev:	Date:	Description:	By:	Checked:
P1	22/03/21	Preliminary	JBL	WVT

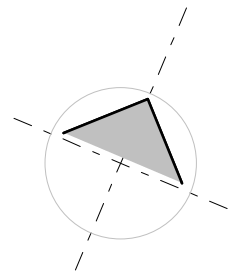

**Ground Floor Plan - As Existing**  
1 : 100

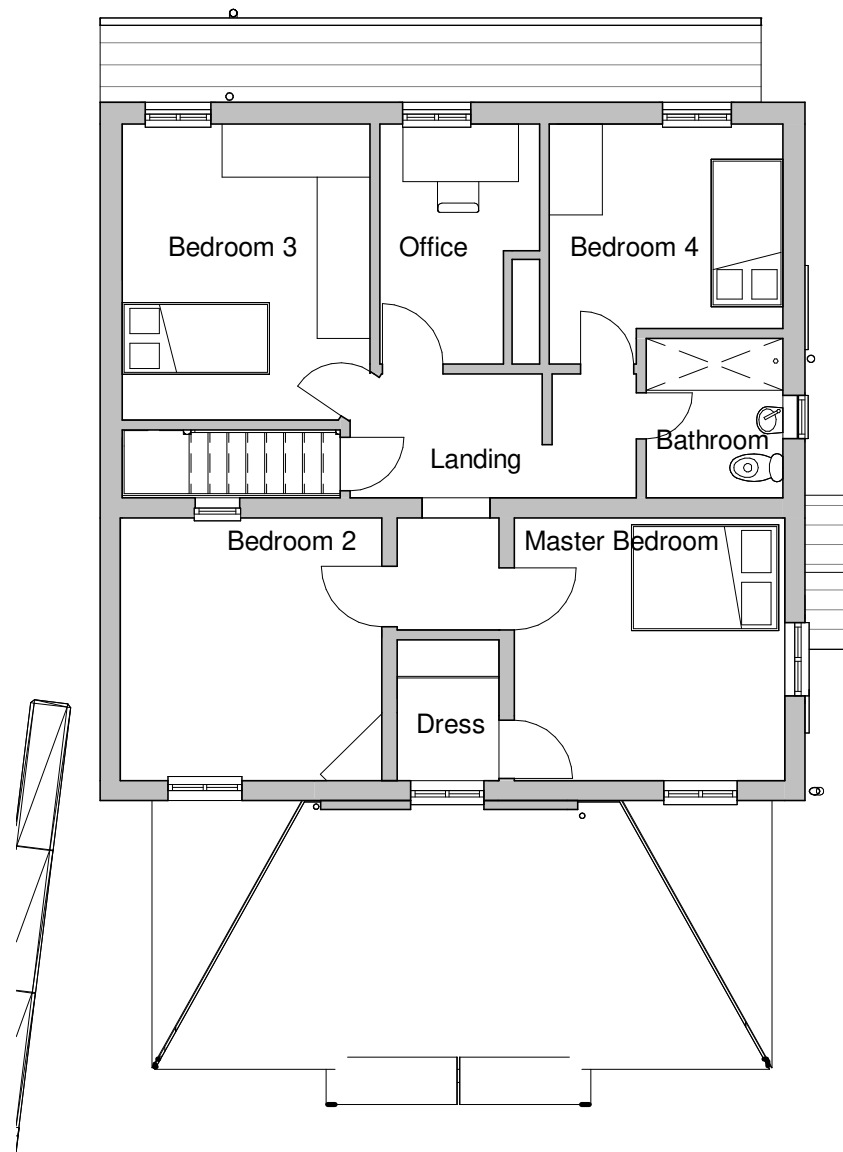

CLIENT	Mr Phillip Cotton	
PROJECT	Croft Cottage, 9 Brind Lane, DN14 7LA	
TITLE	Ground Floor and First Floor Plan - As Existing	
STATUS	Planning	
DATE	22/03/21	SCALE (@ A3) 1 : 100
DRAWN BY	JBL	CHECKED BY WVT
DRAWING NUMBER	520_(00)_002	REV P1

**03 - First Floor Plan - As Existing**  
1 : 100

