






PROPOSED
FRONT ELEVATION

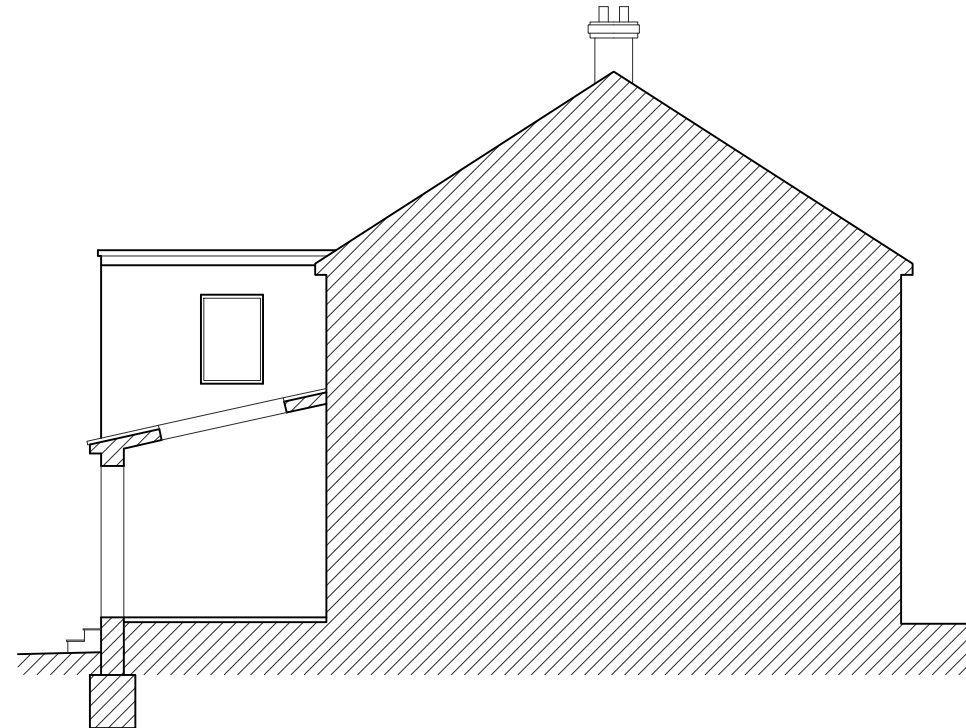

PROPOSED
SIDE ELEVATION/SECTION

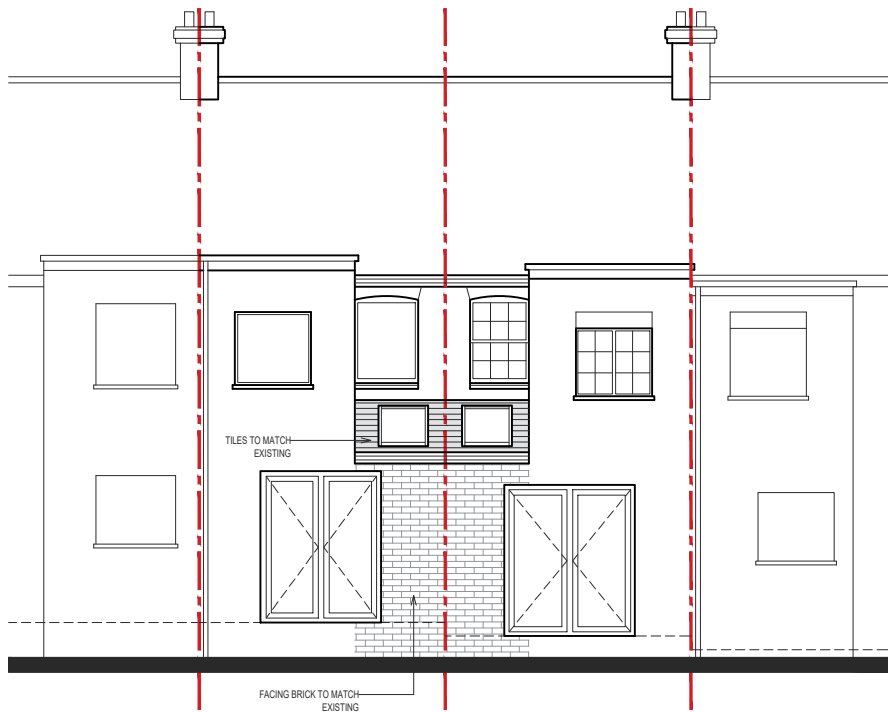

PROPOSED
REAR ELEVATION

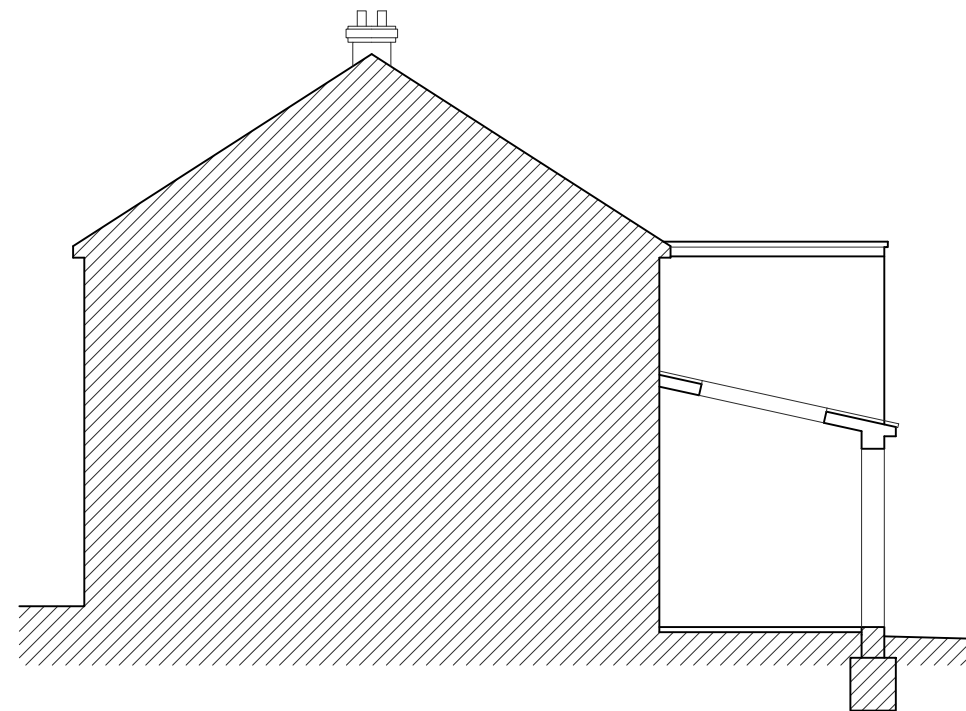

PROPOSED
SIDE ELEVATION/SECTION



PROJECT:
6 & 7 FAIR VIEW COTTAGES
HIGH ROAD
COOKHAM
SL6 9JE

DRAWING TITLE:
PROPOSED
ELEVATIONS



CREATIVE DESIGN
& STRUCTURE

UNIT 1, HENSON HOUSE, NEWTOWN ROAD
HENLEY-ON-THAMES, RG9 1HG
TEL: 01491411922

DRAWN: E.D.
SCALE: 1:100 @ A3
DATE: JAN 2021
STATUS: PLANNING

DRAWING NO.
01021-06
REV.