





EXISTING  
FRONT ELEVATION




EXISTING  
SIDE ELEVATION

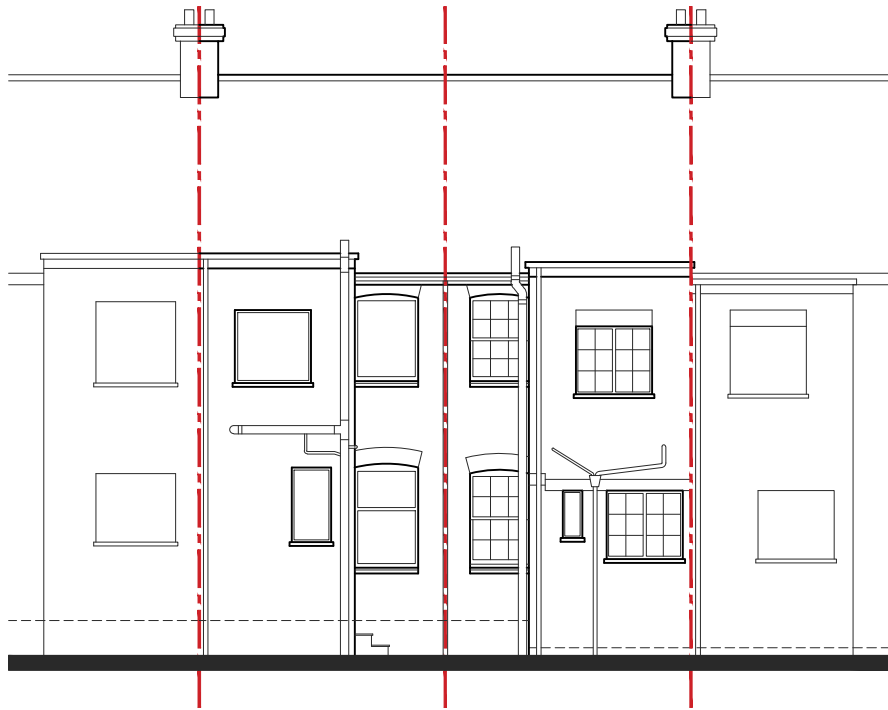

EXISTING  
REAR ELEVATION

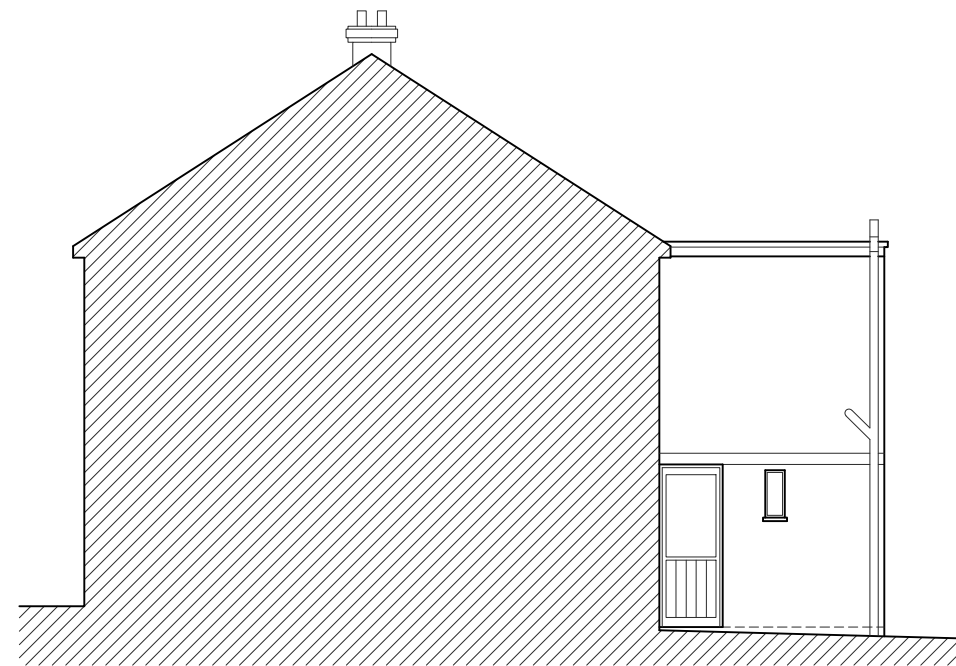

EXISTING  
SIDE ELEVATION

 

PROJECT:  
6 & 7 FAIR VIEW COTTAGES  
HIGH ROAD  
COOKHAM  
SL6 9JE

DRAWING TITLE:  
EXISTING  
ELEVATIONS



CREATIVE DESIGN  
& STRUCTURE

UNIT 1, HENSON HOUSE, NEWTOWN ROAD  
HENLEY-ON-THAMES, RG9 1HG  
TEL: 01491411922

DRAWN: E.D.  
SCALE: 1:100 @ A3  
DATE: JAN 2021  
STATUS: PLANNING

DRAWING NO.  
**01021-03**

REV.