

 
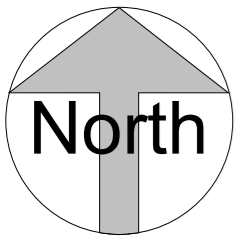
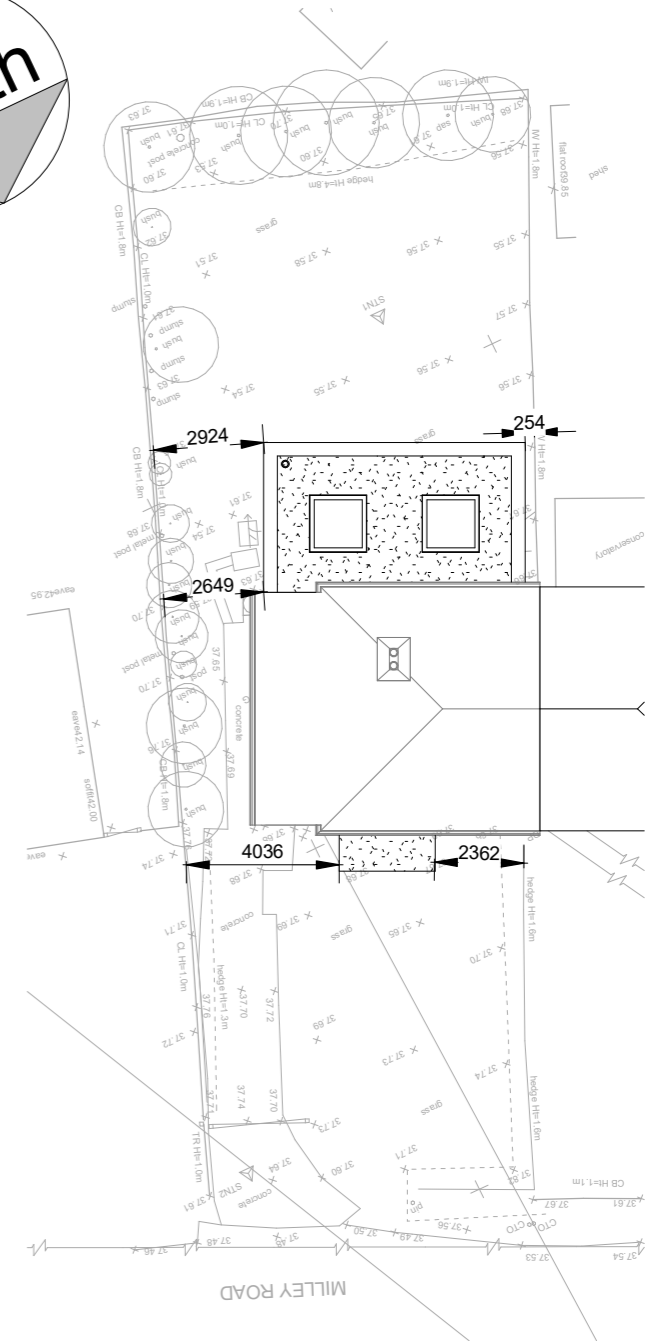
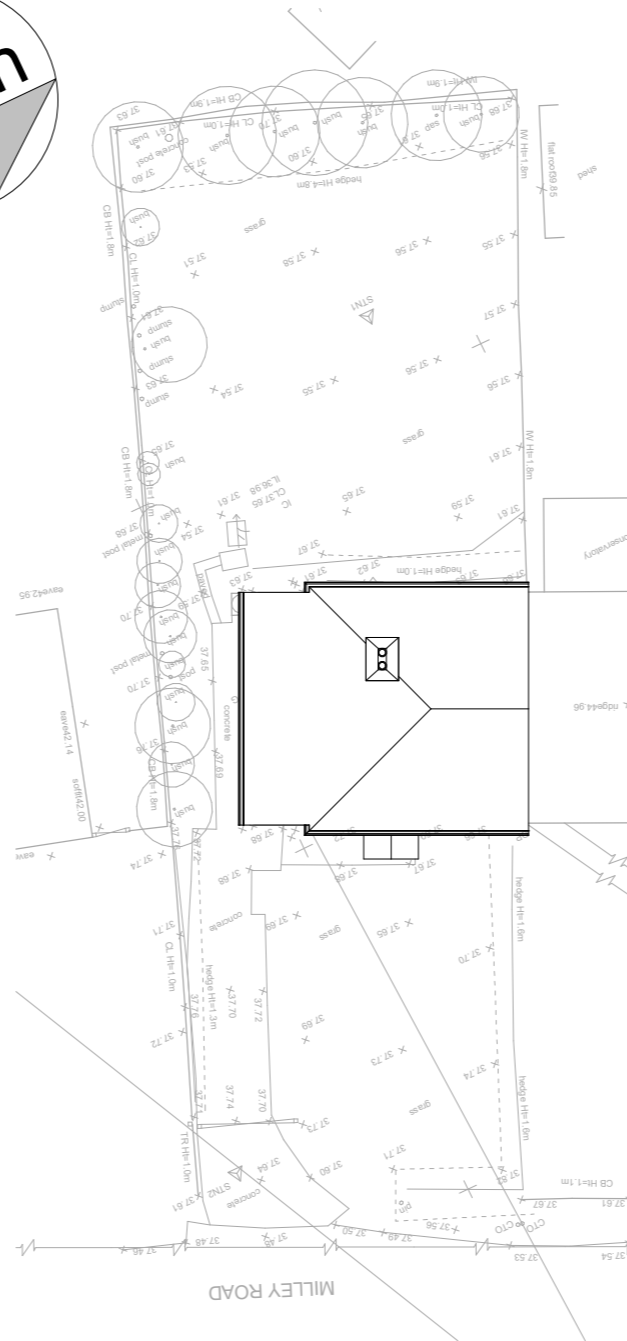



SCALE 1:200

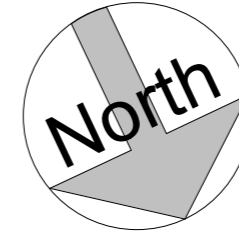

SCALE 1:200

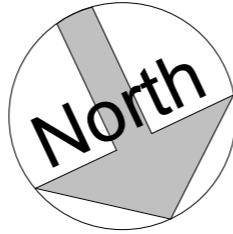

SCALE 1:1250

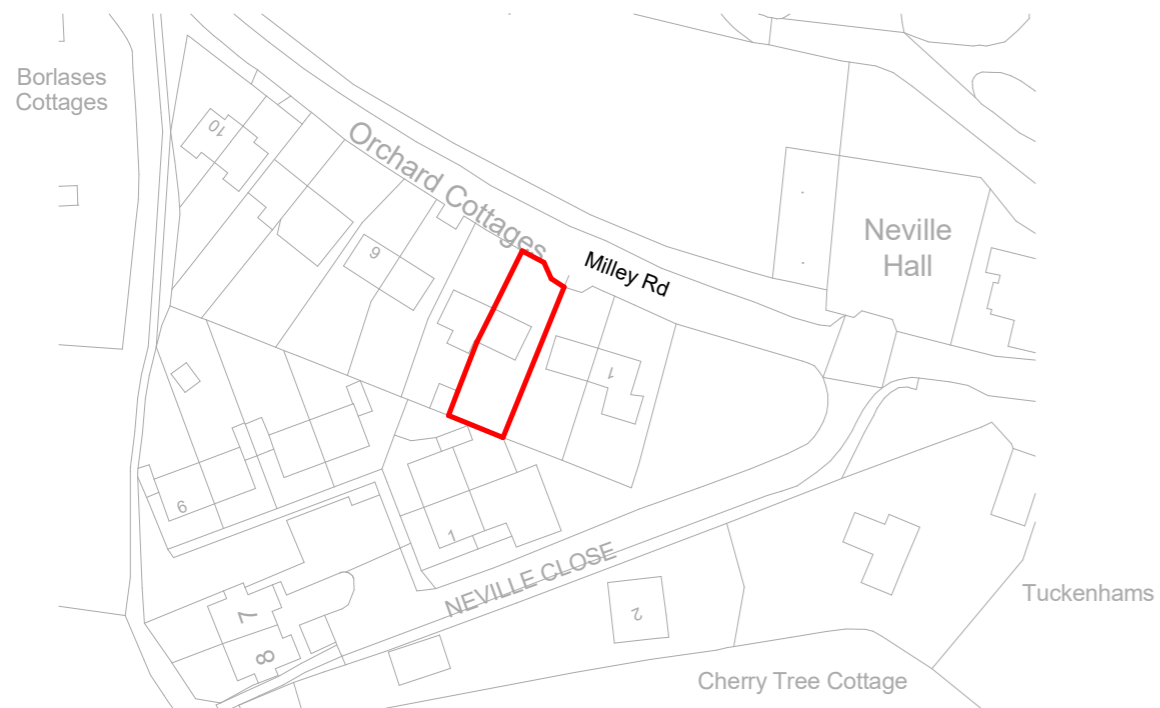

Ordnance Survey, (c) Crown Copyright 2021. All rights reserved. Licence number 100022432

1 Location Plan
1 : 1250


2 Existing Site Plan
1 : 200

3 Proposed Site Plan
1 : 200

PLANNING

This drawing and design is for use solely in connection with the project described. The drawing and design is the property of Design Work Studios and must not be released, loaned or copied without written consent. All dimensions and setting out to be checked onsite before construction. Do not scale from the drawing. The drawing is to be read in conjunction with all other information relevant to the project. Any apparent discrepancy is to be brought to the attention of Design Work Studios.
© Design Work Studios

REV	AMENDMENT	BY	CHECK	DATE

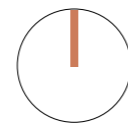

Design Work Studios Ltd.

59A PEACH ST, WOKINGHAM, BERKSHIRE, RG40 1XP
WWW.DESIGNWORKSTUDIOS.CO.UK
INFO@DESIGNWORKSTUDIOS.CO.UK
T.0118 357 0071

CLIENT	PROJECT	TITLE	DRAWING NUMBER	REV
Kier De'Ath	3, Orchard Cottages, Milley Road, Waltham St. Lawrence, Reading, RG10 0JX	Site Plan and Location Plan	1451_EX-OS	