




NORTHWEST ELEVATION

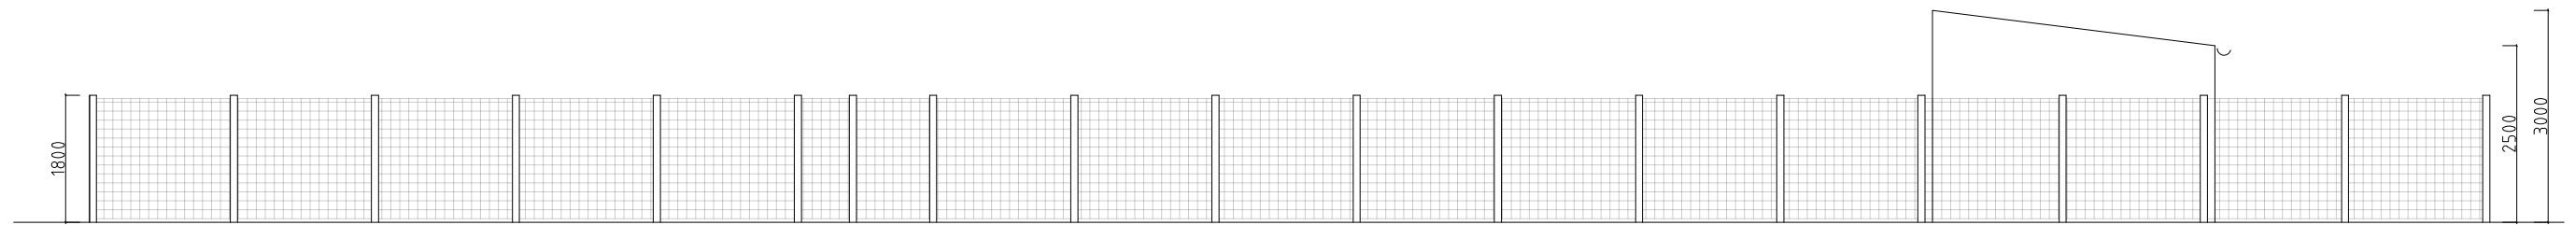

SOUTHWEST ELEVATION

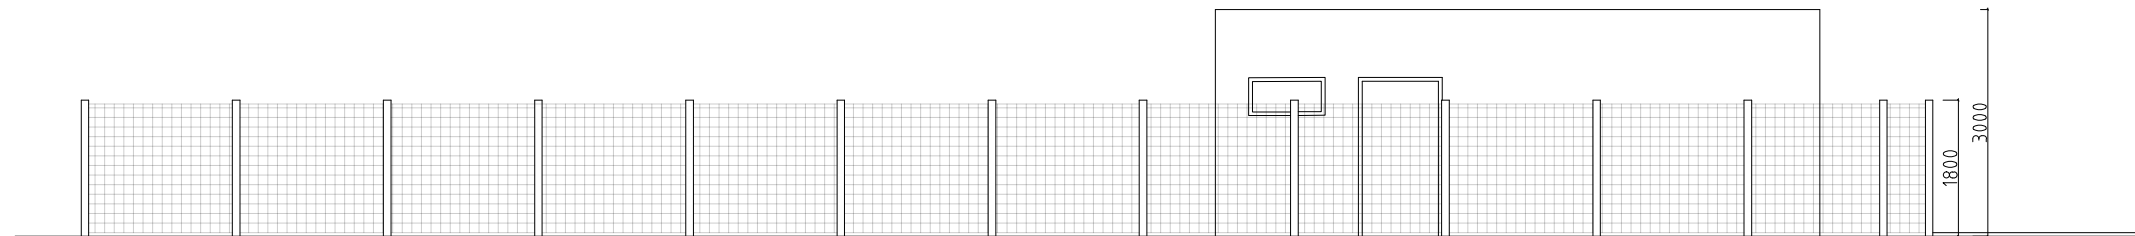


SOUTHEAST ELEVATION

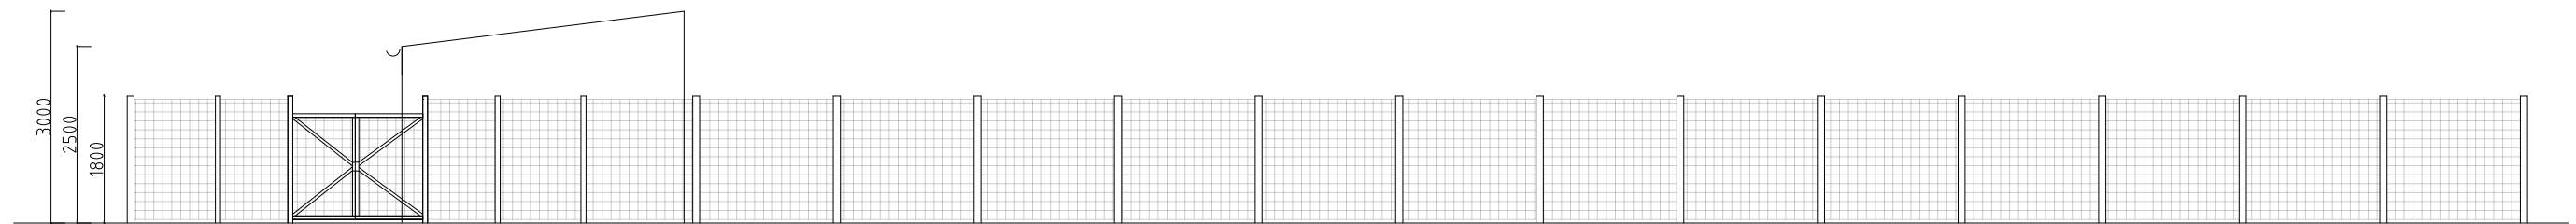

NORTHEAST ELEVATION

SCALE 1:100

 

ABDULKAREEM HATEM ALJBURI
 BG POULTRY
 UPPER BOURNE END LANE, HP1 2RR
 FENCING ELEVATION
 EGG FARMING & PRODUCTION