




EXISTING SOUTH ELEVATION
SCALE 1:100

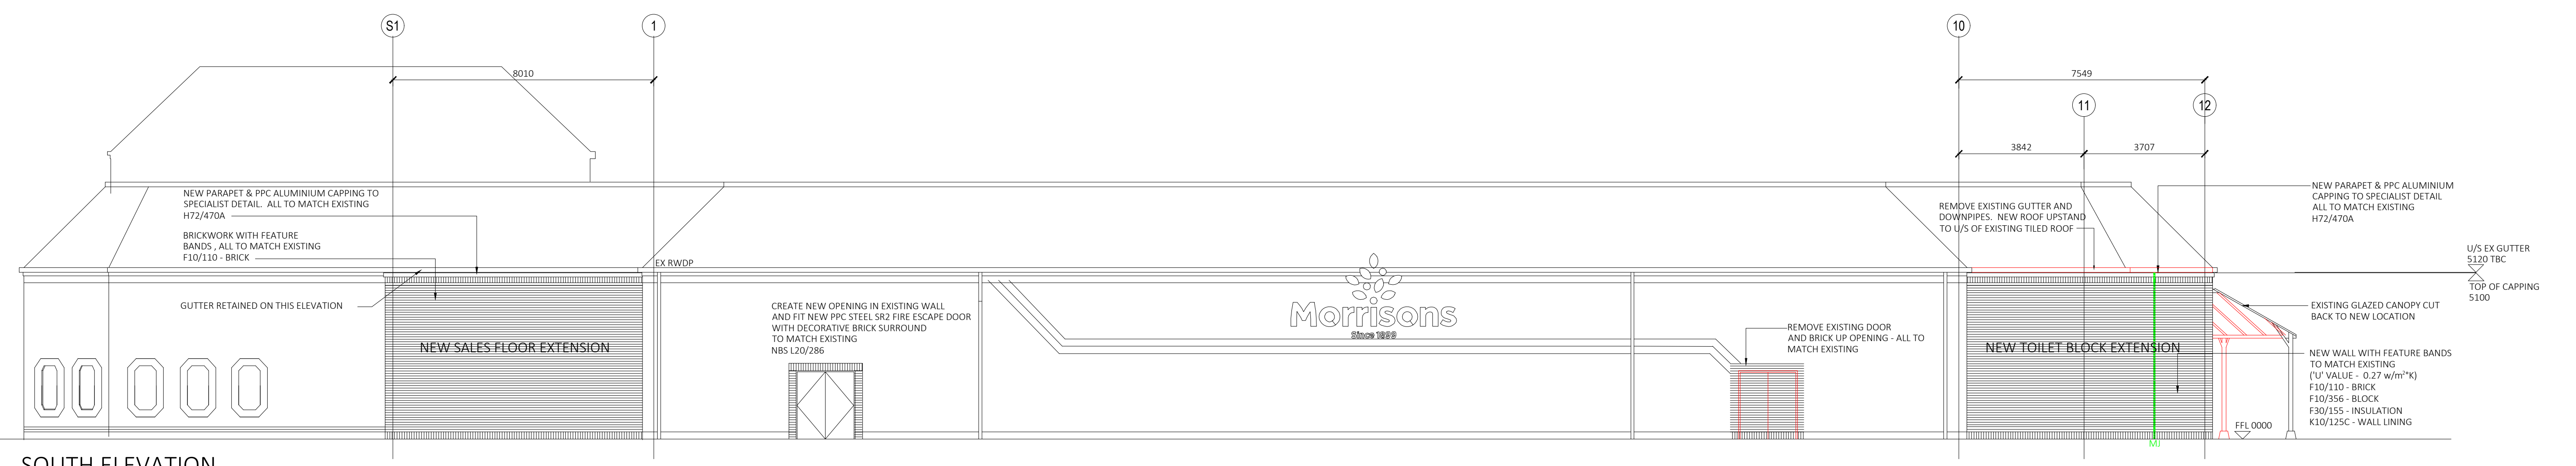


SOUTH ELEVATION
SCALE 1:100

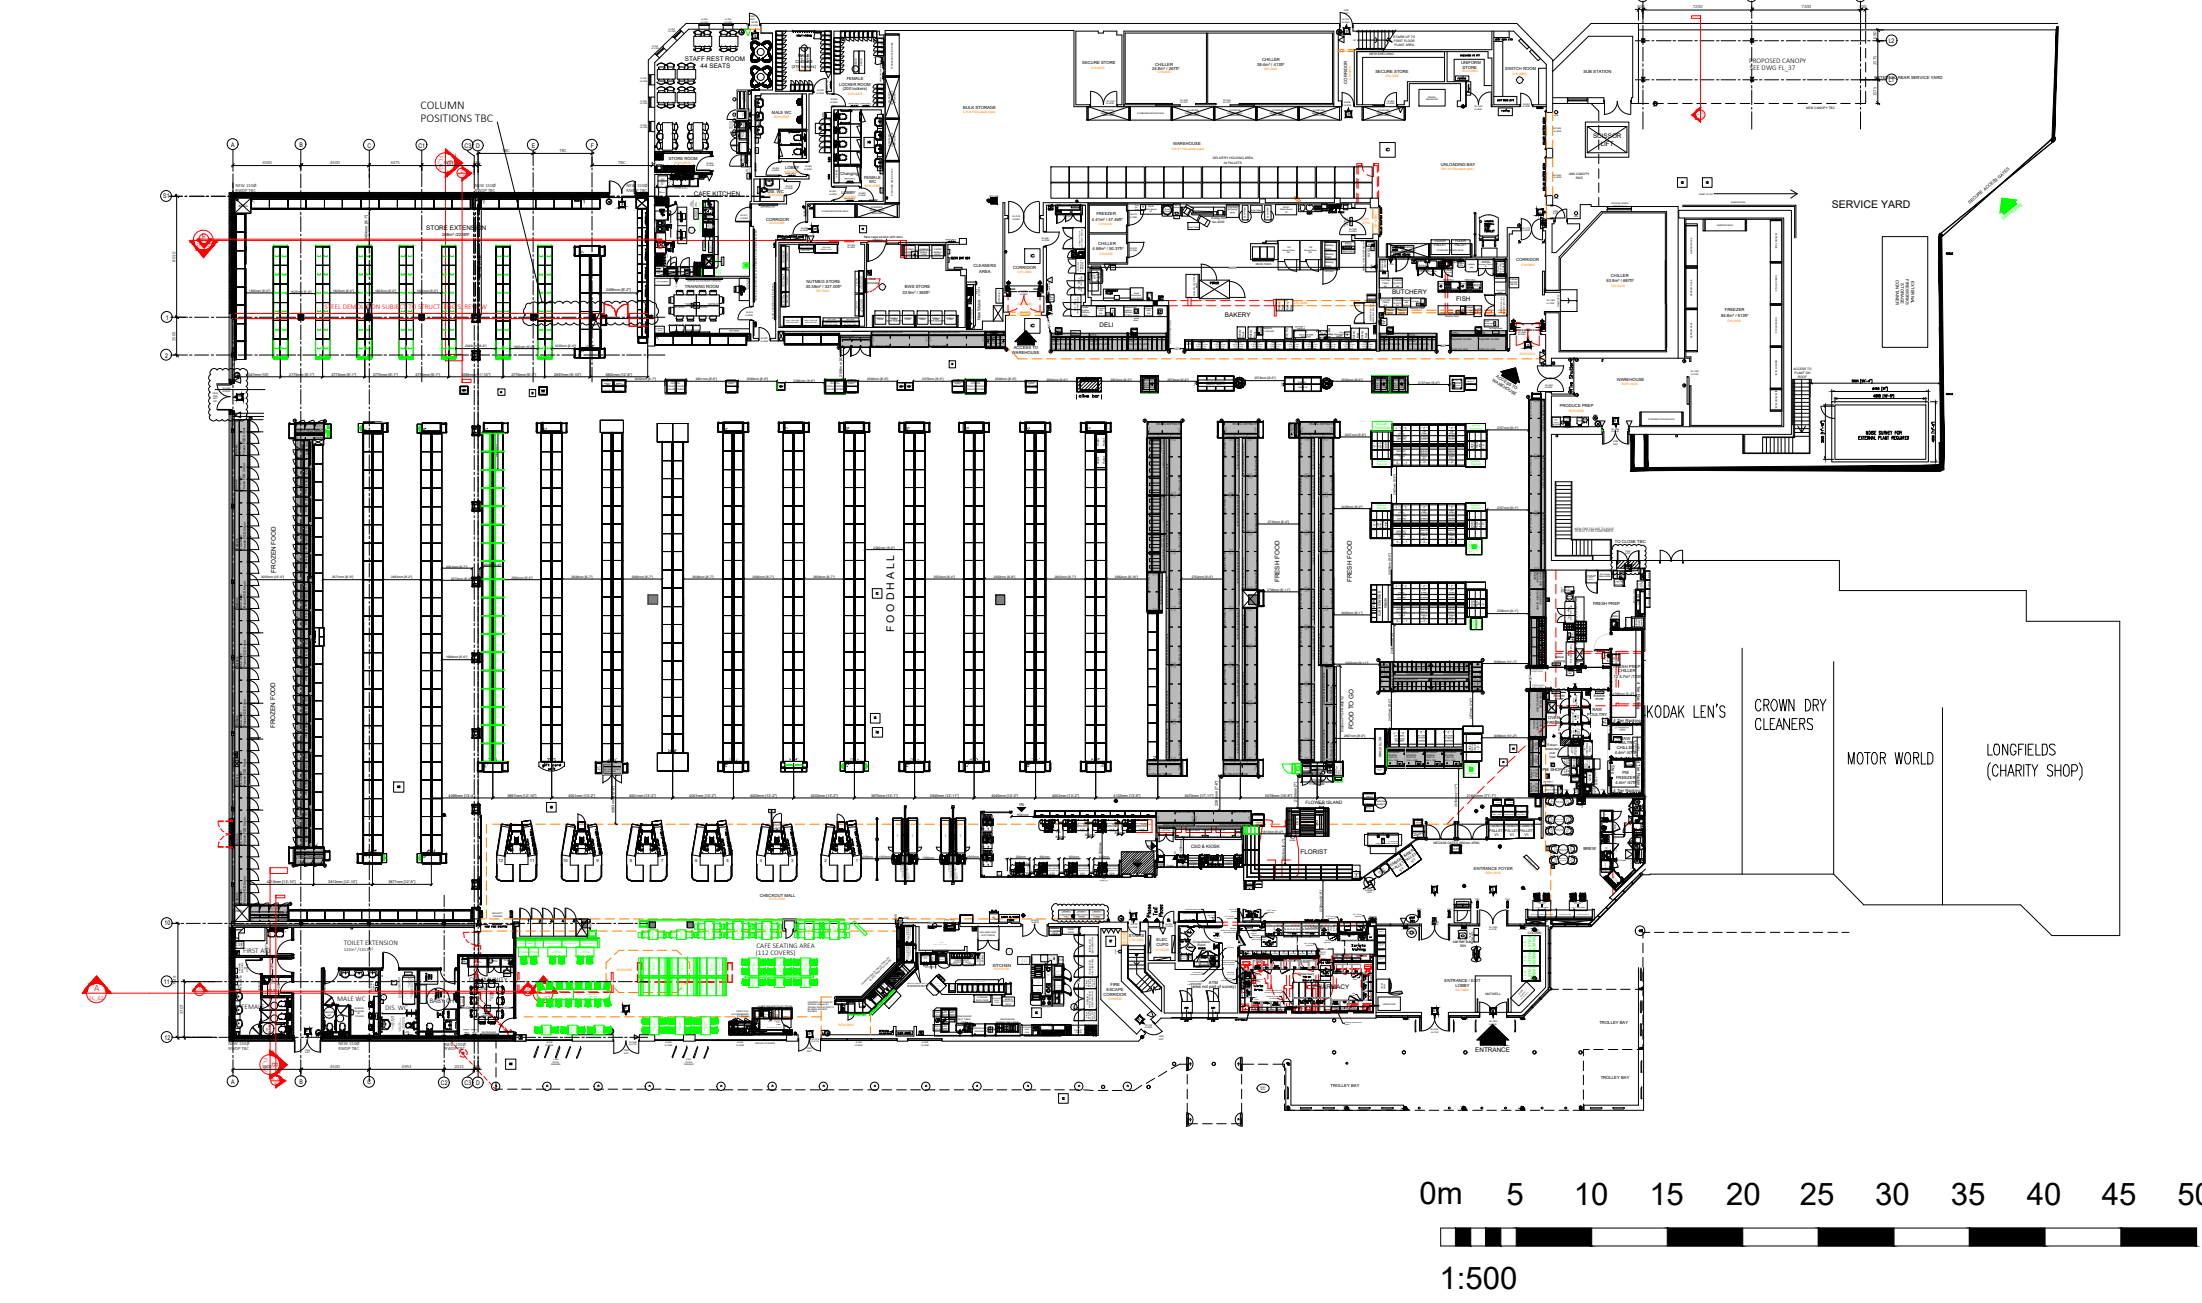


EXISTING EAST ELEVATION
SCALE 1:100

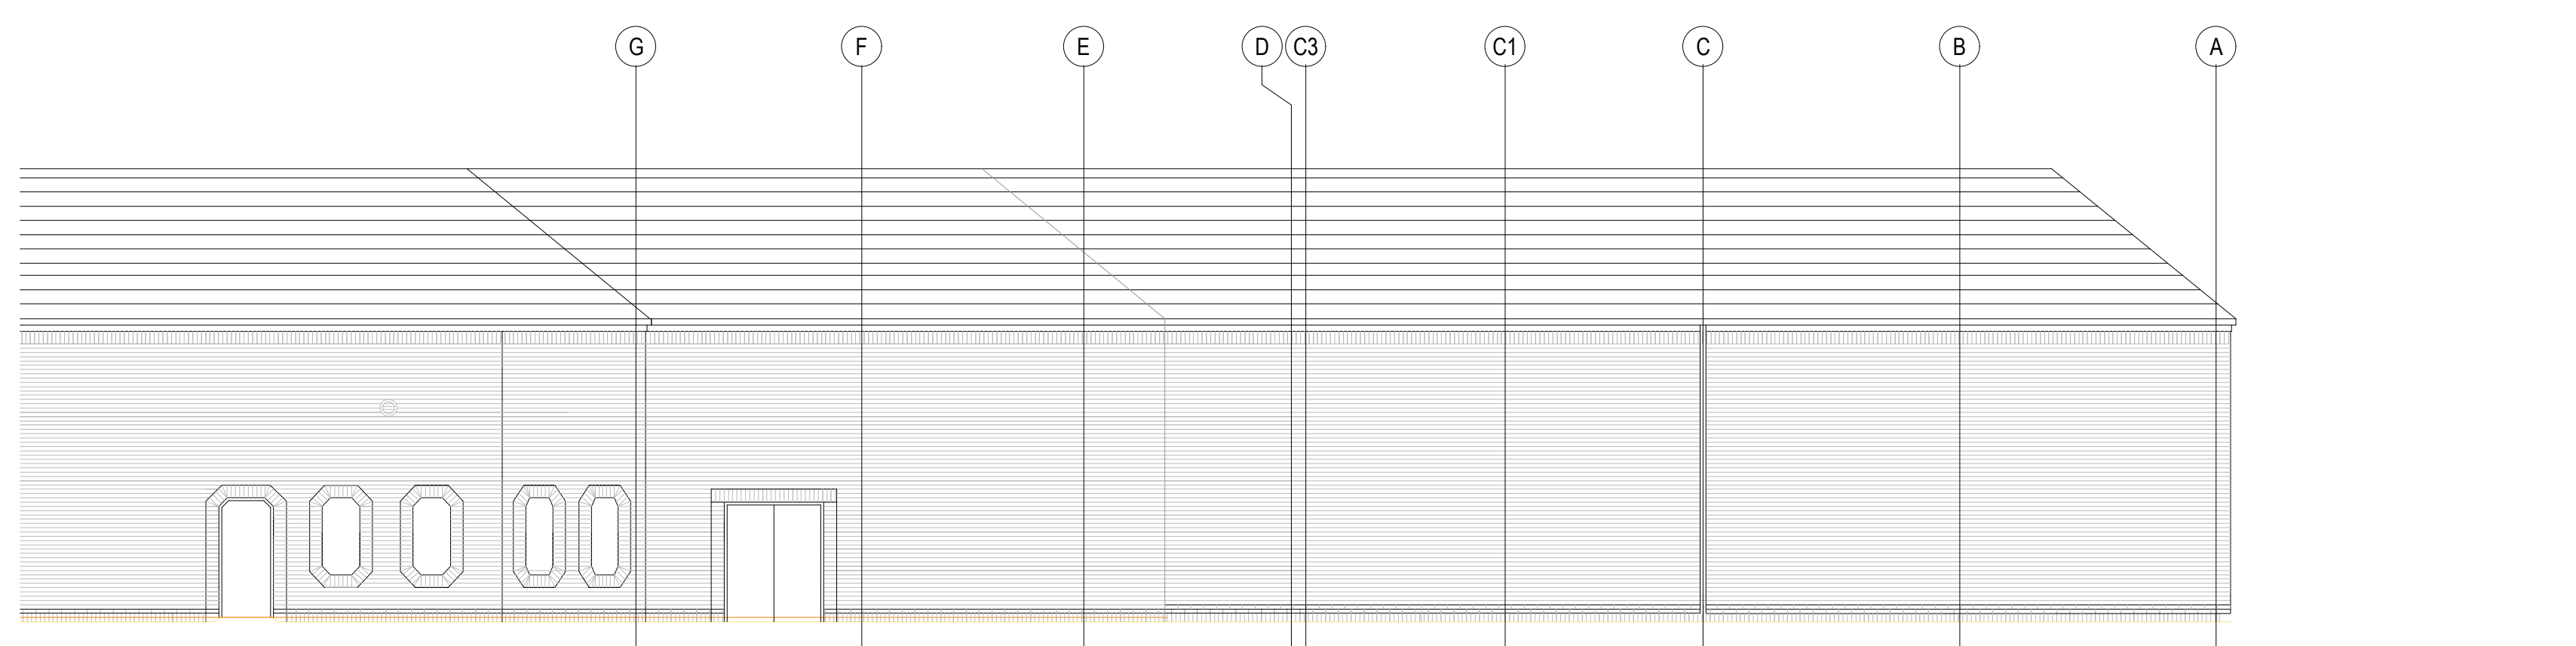

EXISTING WEST ELEVATION
SCALE 1:100

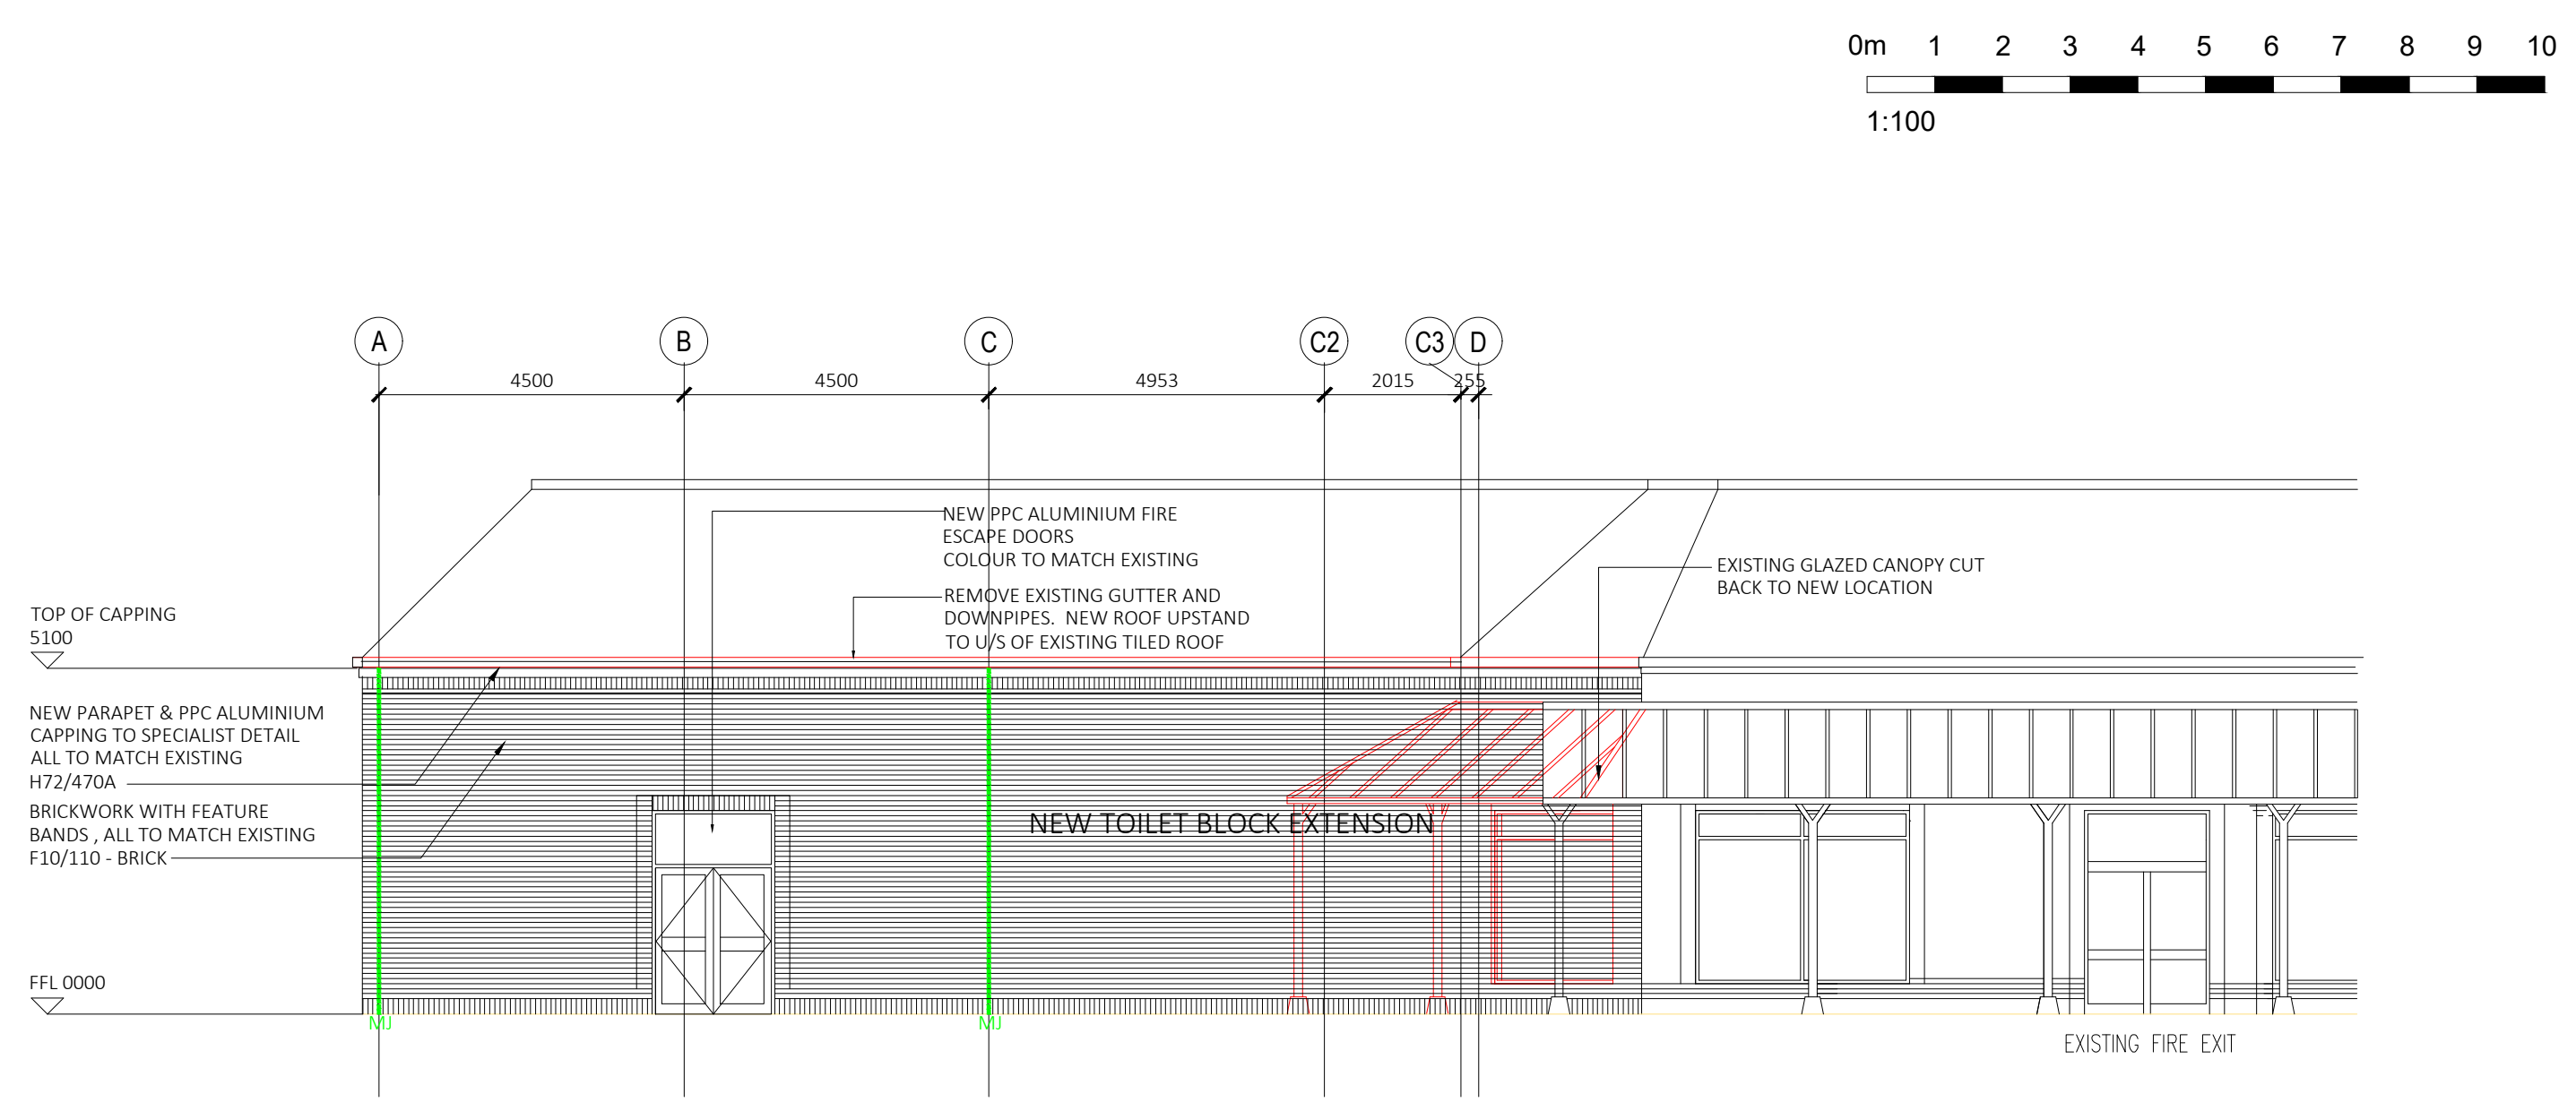

PART EAST ELEVATION
SCALE 1:100

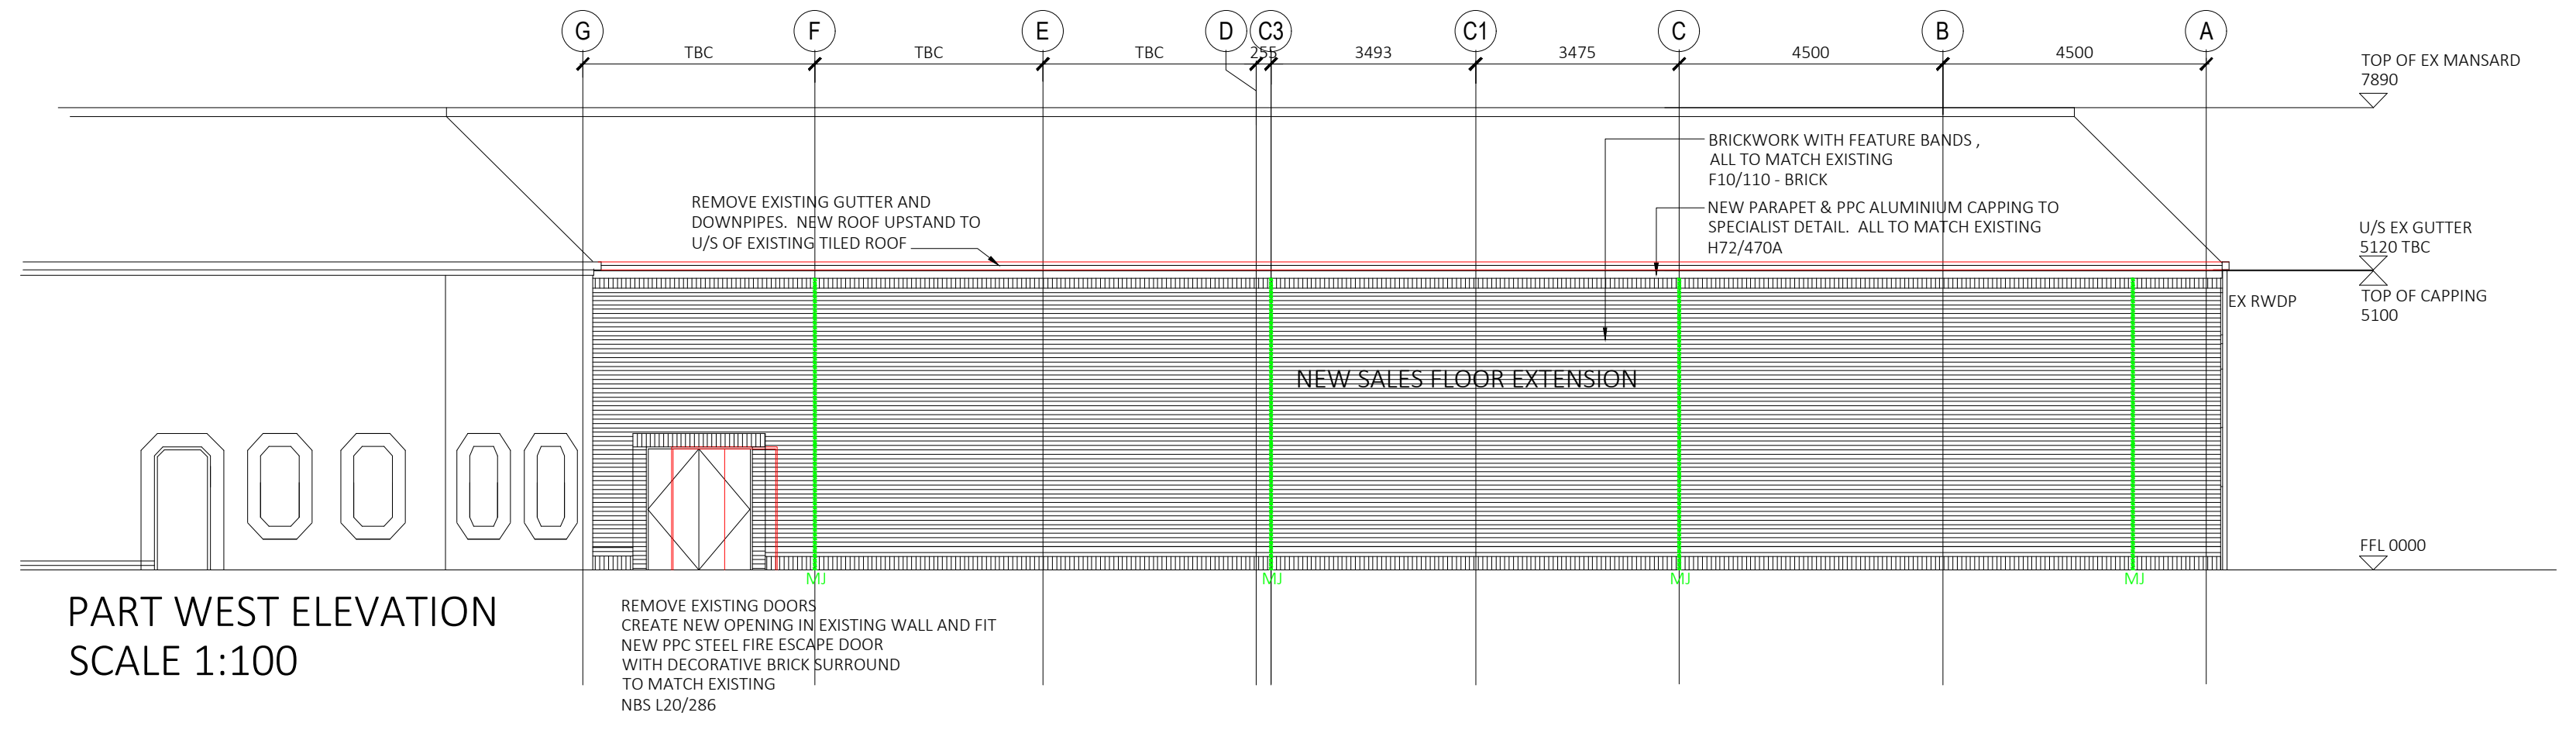

PART WEST ELEVATION
SCALE 1:100



326 Cheltenham Store Extension Scheme

EXISTING & PROPOSED ELEVATIONS

DRAWING STATUS: PLANNING
DRAWN: NJC
CHECKED: CH
SCALE: Various @ A0
DATE: JUNE 2021



JOB NO. 2000634 PL_05
DRAWING NO. -
REV. -