


This drawing is copyright of WCEC Group Ltd trading as Whittam Cox Architects, and shall not be reproduced nor used for any other purpose without the written permission of the Architects. This drawing must be read in conjunction with all other related drawings and documentation. It is the contractor's responsibility to ensure full compliance with the Building Regulations. Whittam Cox Architects is the contractor's responsibility to check and verify all dimensions on site. Any discrepancies to be reported immediately, if IN DOUBT ASK. Materials not in conformity with relevant British or European Standards/Codes of practice or materials known to be deleterious to health & safety must not be used or specified on this project.

COLUMN POSITIONS TBC

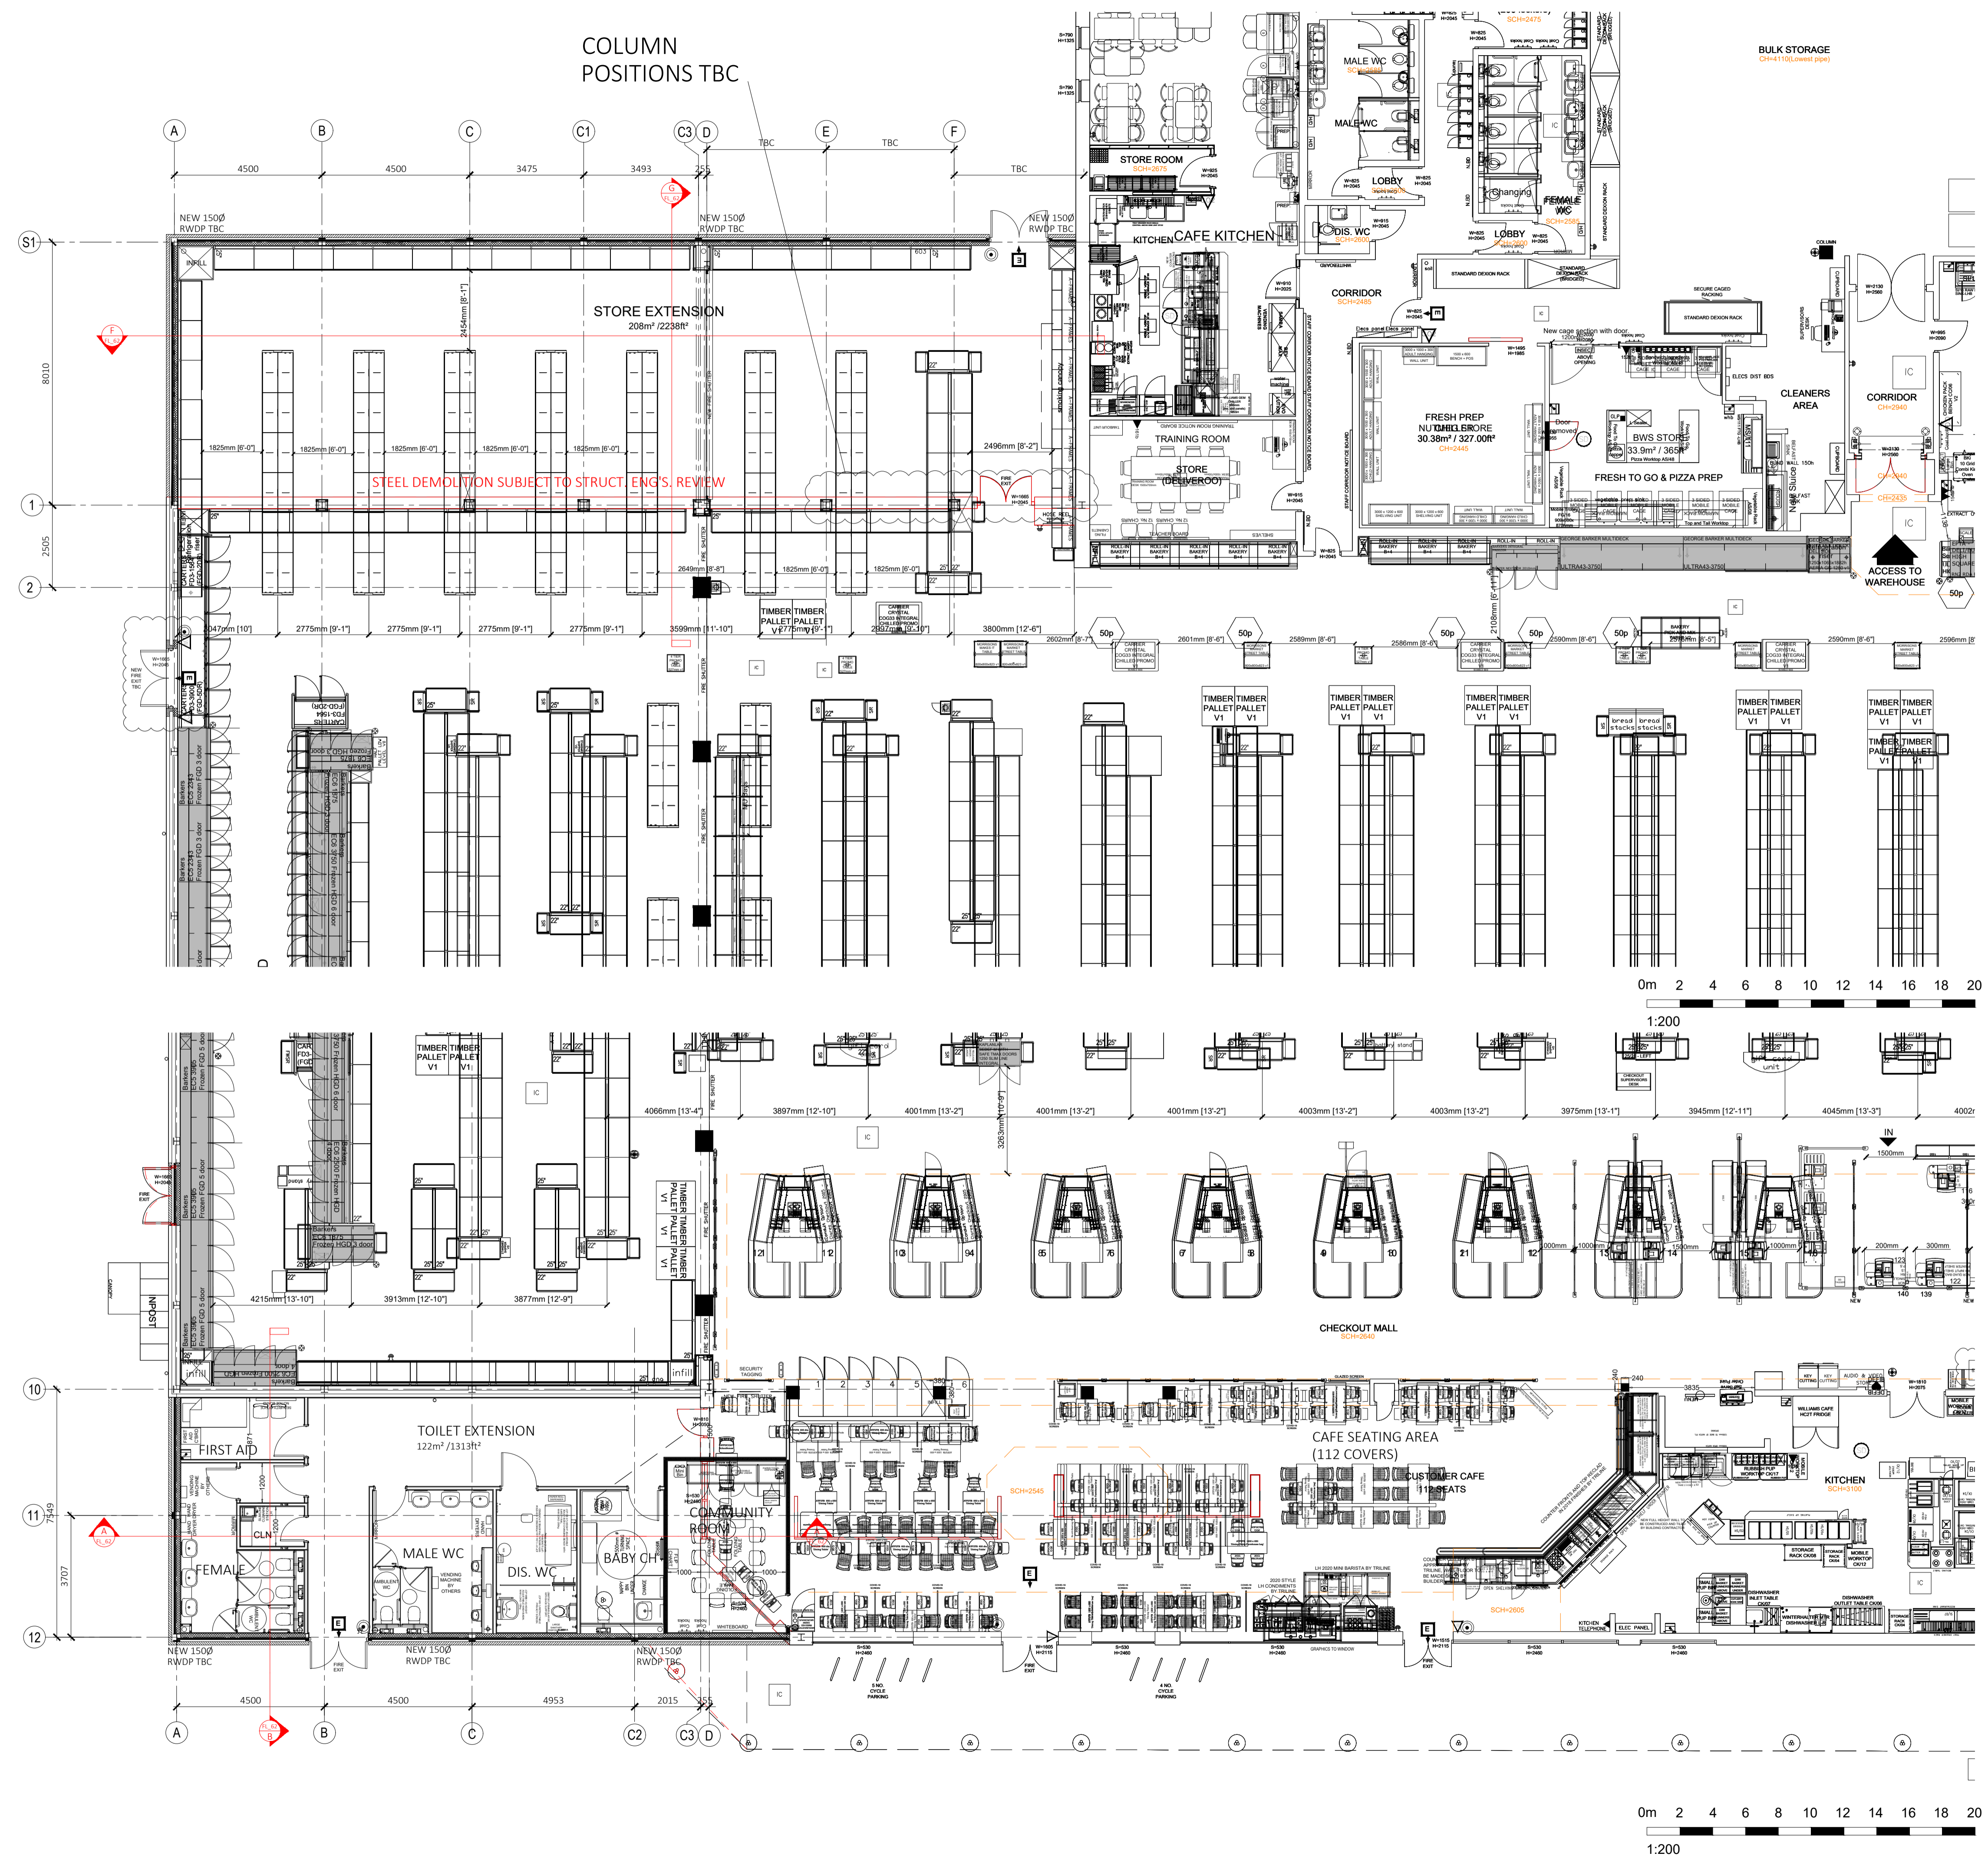

No. / Date / Description / Drawn/Checked By

CLIENT



PROJECT
326 Cheltenham
Store Extension Scheme

TITLE
PROPOSED FLOOR PLANS

DRAWING STATUS
PLANNING

DRAWN NJC CHECKED CH

SCALE 1:100 @ A1

DATE JUNE 2021

Whittam Cox ARCHITECTS
Chesterfield / 01246 260261
London / 020 3388 0019
Leeds / 0113 468 2450
whittamcox.com

JOB NO. / DRAWING NO. / REV
2000634 / PL_07 / -