




SECTION 1-1
THRU SERVICE YARD CANOPY
SCALE 1:20

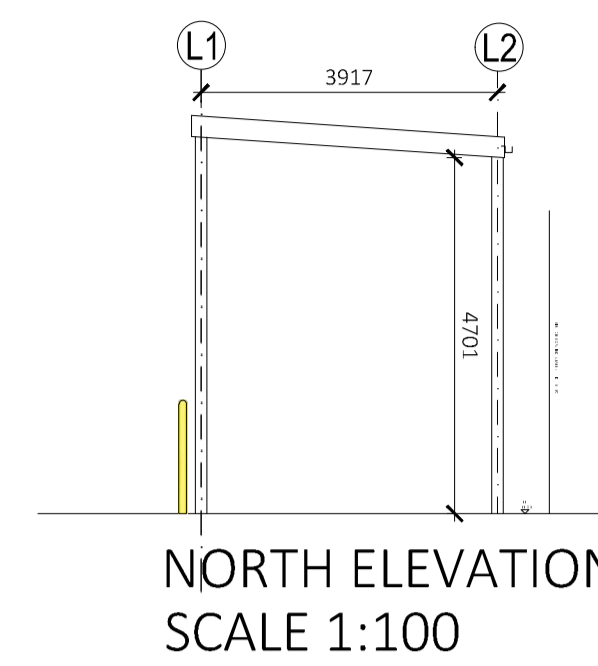


NORTH ELEVATION
SCALE 1:100

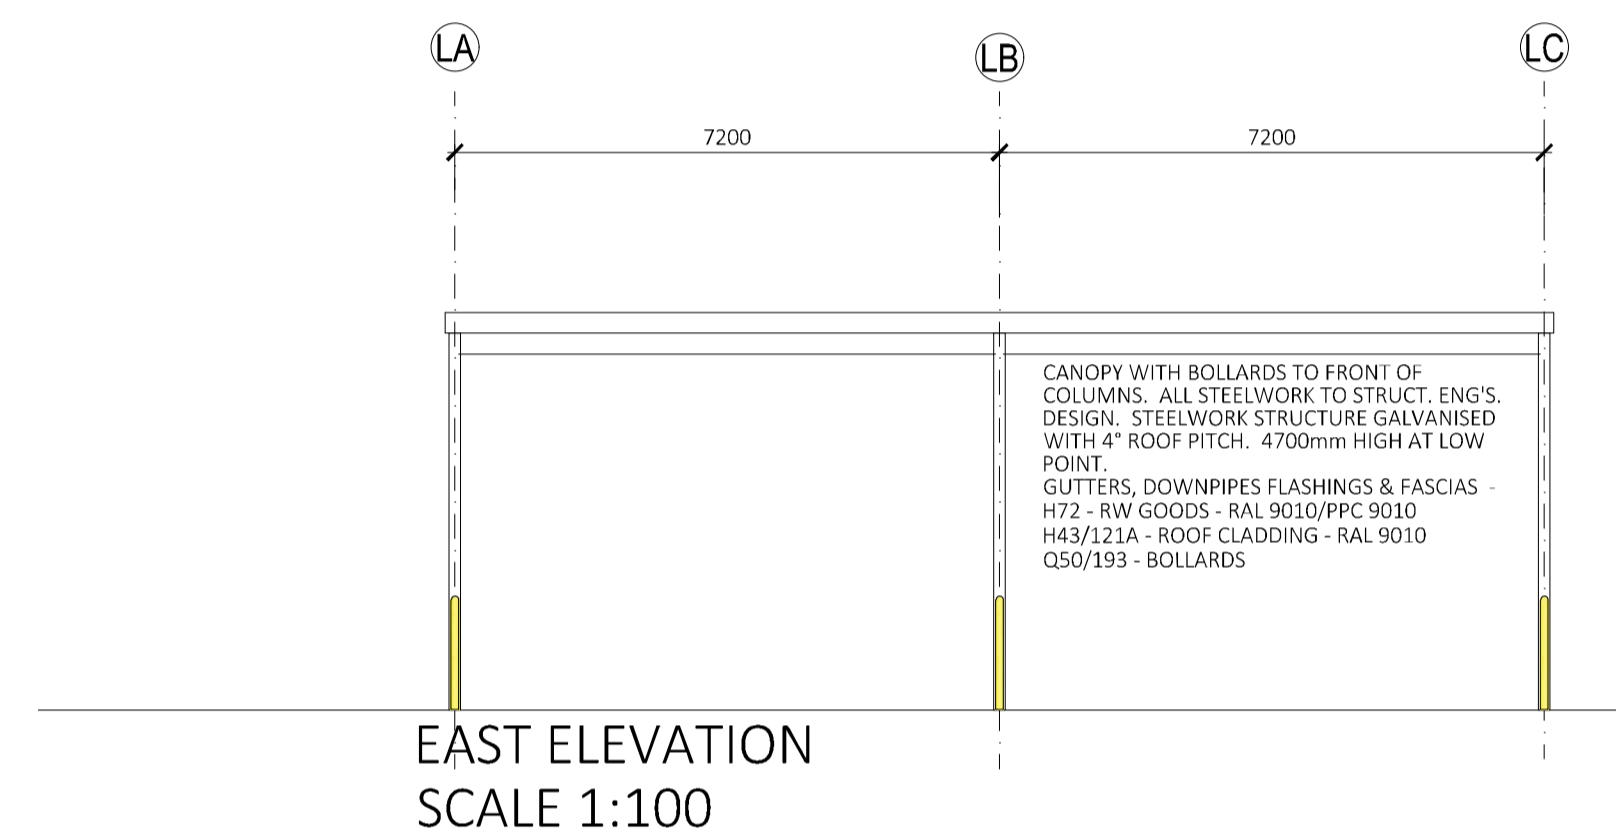

EAST ELEVATION
SCALE 1:100

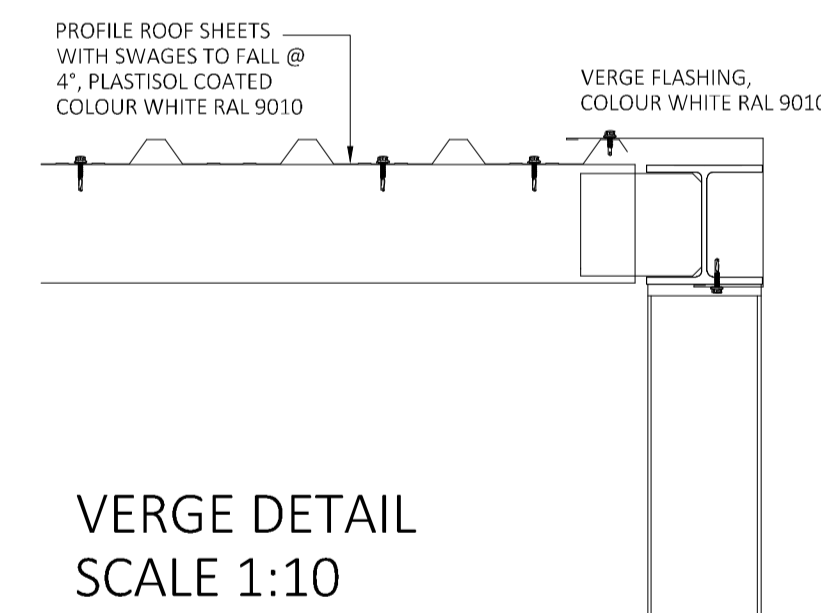


VERGE DETAIL
SCALE 1:10

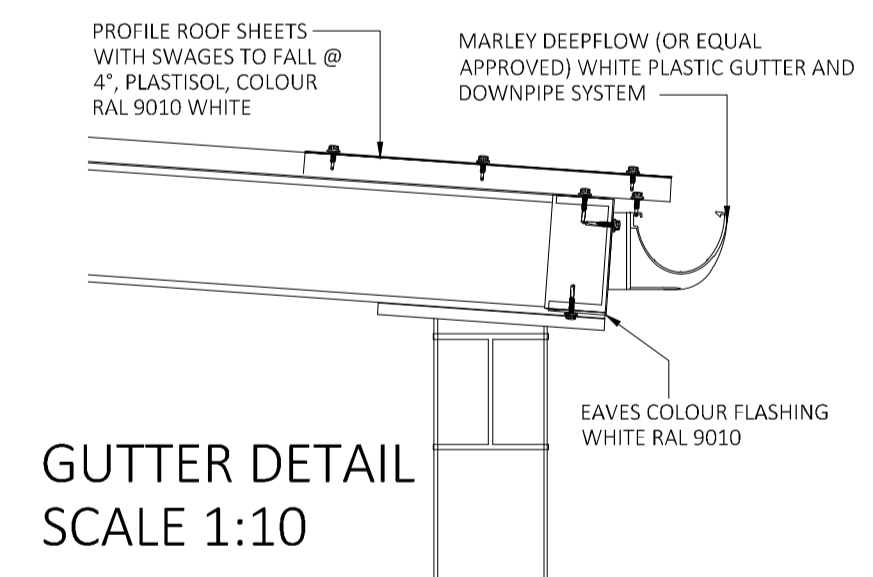

GUTTER DETAIL
SCALE 1:10

DETAILS
SCALE 1:10

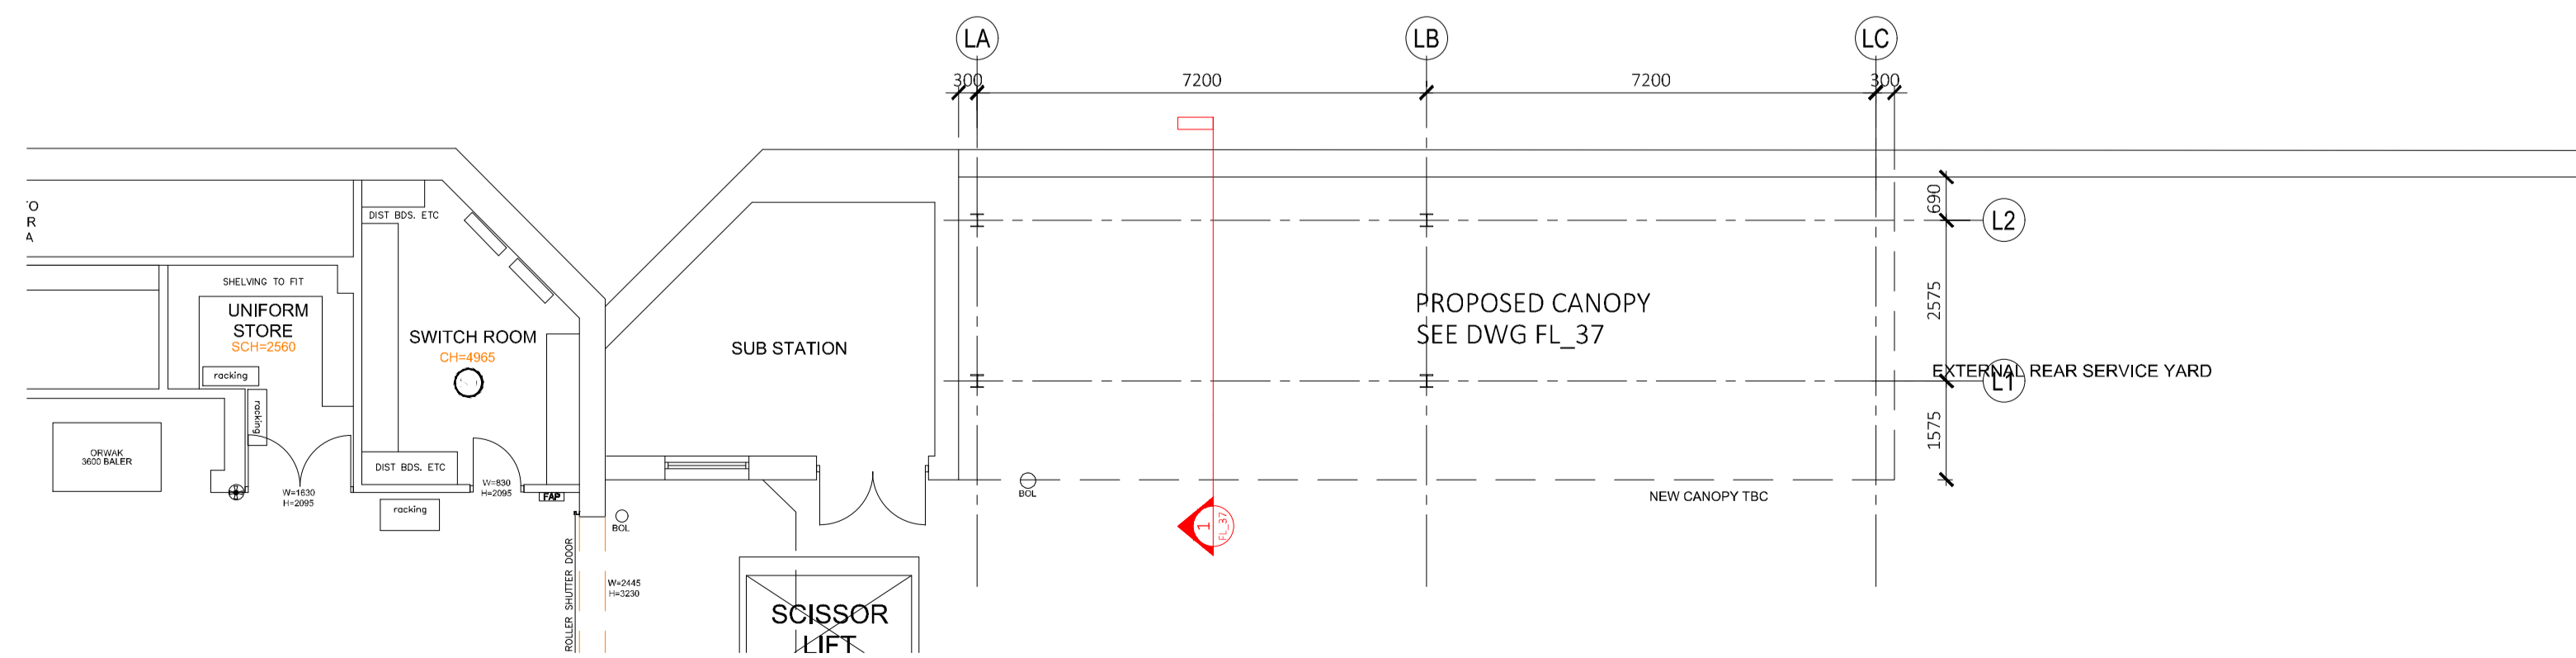

PLAN - SERVICE YARD CANOPY
SCALE 1:100