



Proposed First Floor Plan
1:100

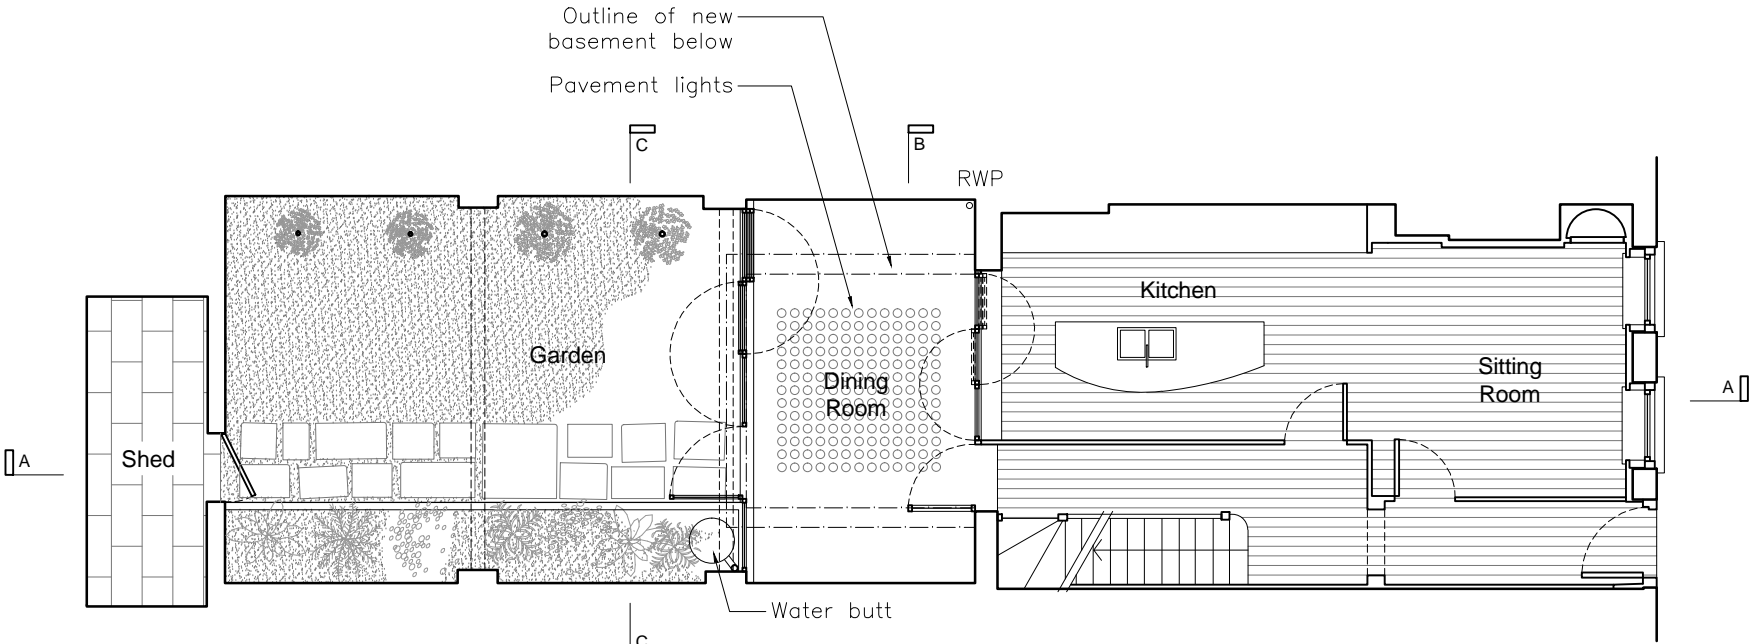

Proposed Ground Floor Plan
1:100

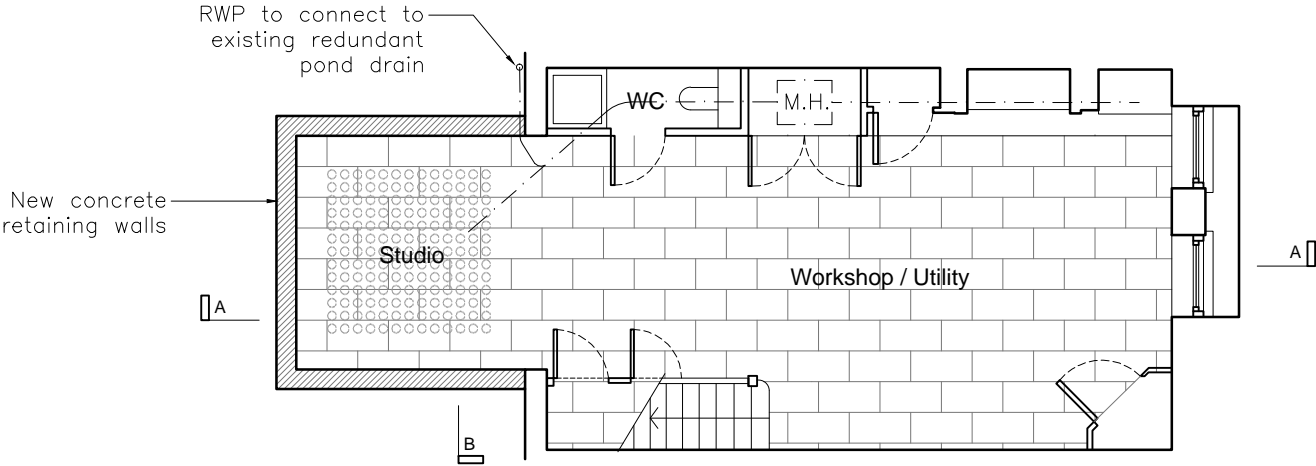

Proposed Basement Plan
1:100

PLANNING

mackenzie wheeler

ARCHITECTS & DESIGNERS

11-13 Bateman's Row, Shoreditch, London EC2A 3HH
T +44 (0)20 7739 8279 www.mackenziewheeler.co.uk

Client

PAT JONES

Project

21 WILKES STEET
LONDON E1 6QF

Drawing

EXISTING
PLANS

Drawing No.	Rev
1464/101	A

Scale	Size	Drawn	Date
1:100	A3	DW	DEC 2020

ALL DIMENSIONS, SETTING OUT AND LEVELS MUST BE CHECKED ON SITE AND NOT
SCALED OFF THIS DRAWING BEFORE ORDERING AND STARTING WORK ON SITE
© MACKENZIE WHEELER