



NOTES  
 Survey accurate at time of site attendance. Do not scale from printed drawings except for planning purposes.  
 Levels are related to ARBITRARY DATUM  
 Although this is a digital survey the accuracy and amount of detail shown is only commensurate with the graphical scale of mapping as specified. Care should be exercised when working to larger scales.  
 Visible features in the vicinity of the boundaries as shown above, may not represent the extent of legally conveyed ownership.  
 Whilst every effort has been made to achieve accuracy on this plan, CRUCIAL clearance dimensions, levels and invert levels should be checked prior to design and construction.



GROUND FLOOR PLAN 1:50

 

FRONT ELEVATION 1:100

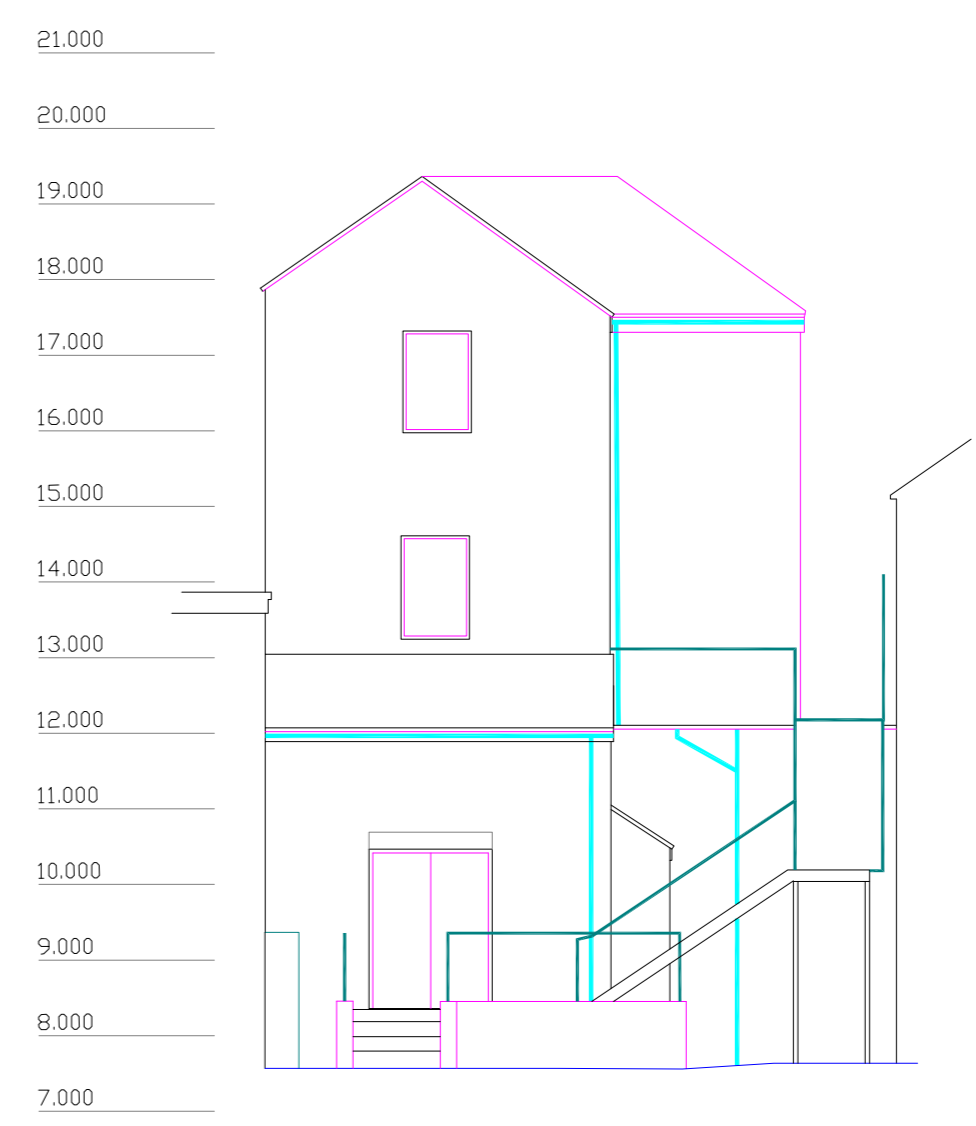

REAR ELEVATION 1:100

<b>medlams</b> surveys limited www.medlams-surveys.co.uk becky@medlams-surveys.co.uk 07717 205 388	project: HALFORDS, RICKMANSWORTH	client: SOUTHERN CO-OP	job ref: S1468
	title: MEASURED SURVEY	scale: 1:50/100 @A1	date: APRIL 2021
	dwg no: EX01	rev:	