



PROPOSED SIDE ELEVATION B

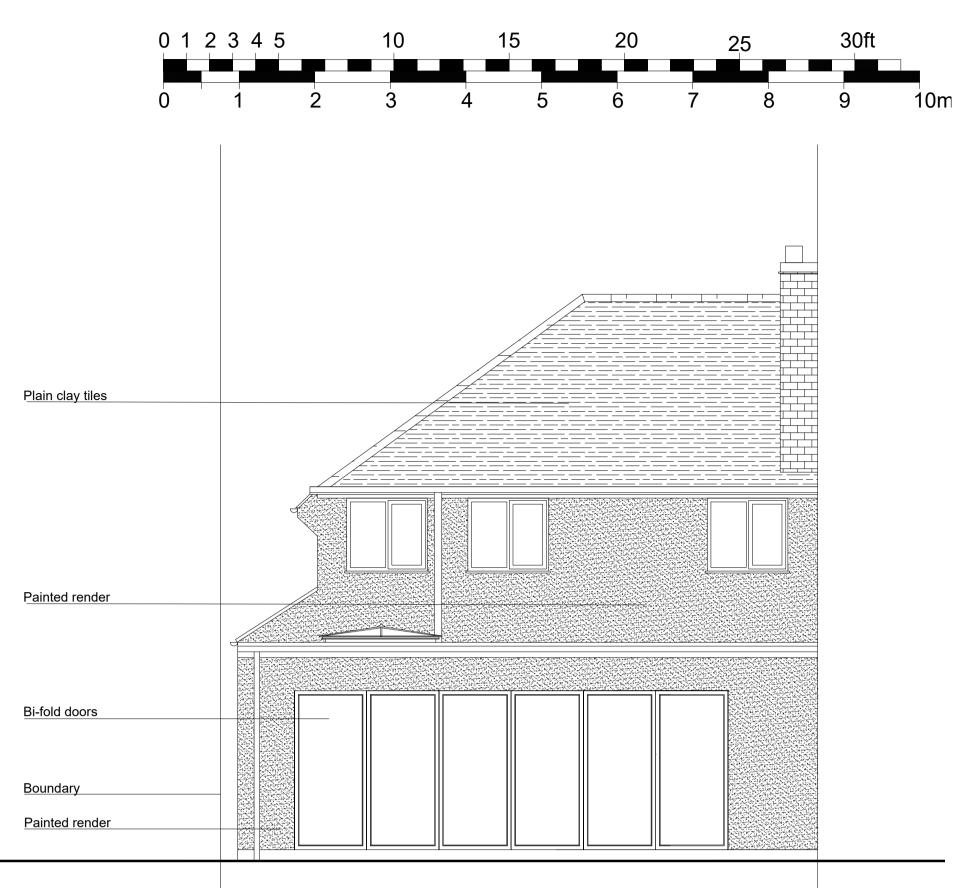

PROPOSED REAR ELEVATION C

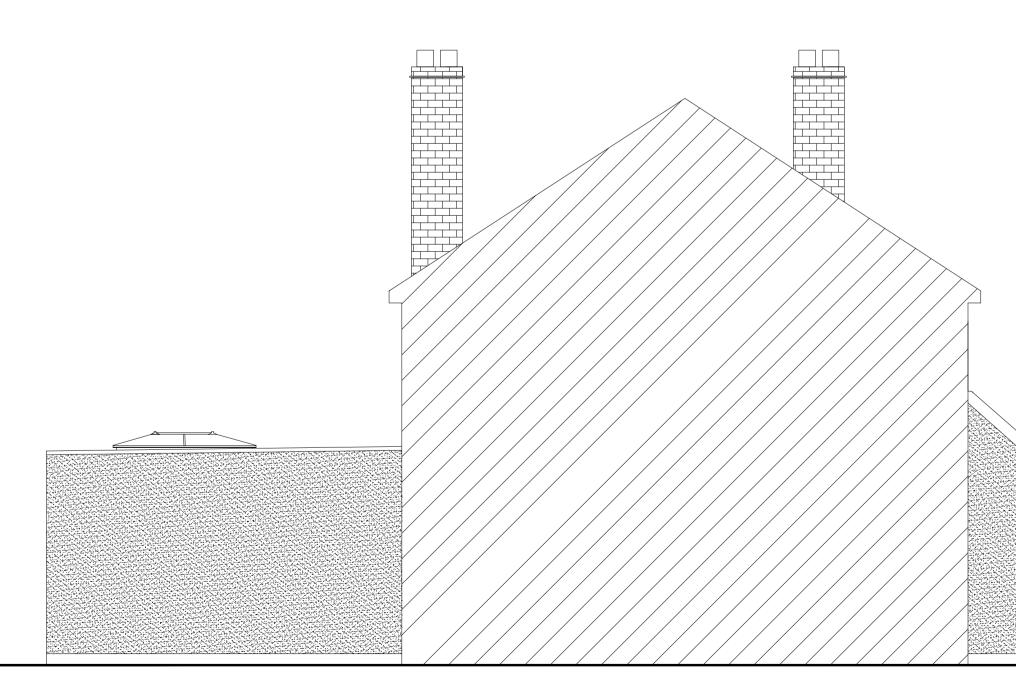

PROPOSED SIDE ELEVATION D

### **General Notes**

© ABAY ARCHITECTURE RIBA

All dimensions and levels to be checked on site and any discrepancies to be reported to the architect before construction.

Written dimensions to be taken in preference to scaled dimensions.

# Rev Date

Amendment

## CLIENT

MR. & MRS. R. PURSWANI 39 MILL WAY MILL END RICKMANSWORTH

## PROJECT

#### PROPOSED

Elevations

DATE 05.05.21

SCALE 1:50 @ A1

### DRAWN NA

REV

## DRAWING NUMBER 1226-P-005

Neha Abayawardana RIBA abay.architecture@yahoo.com