
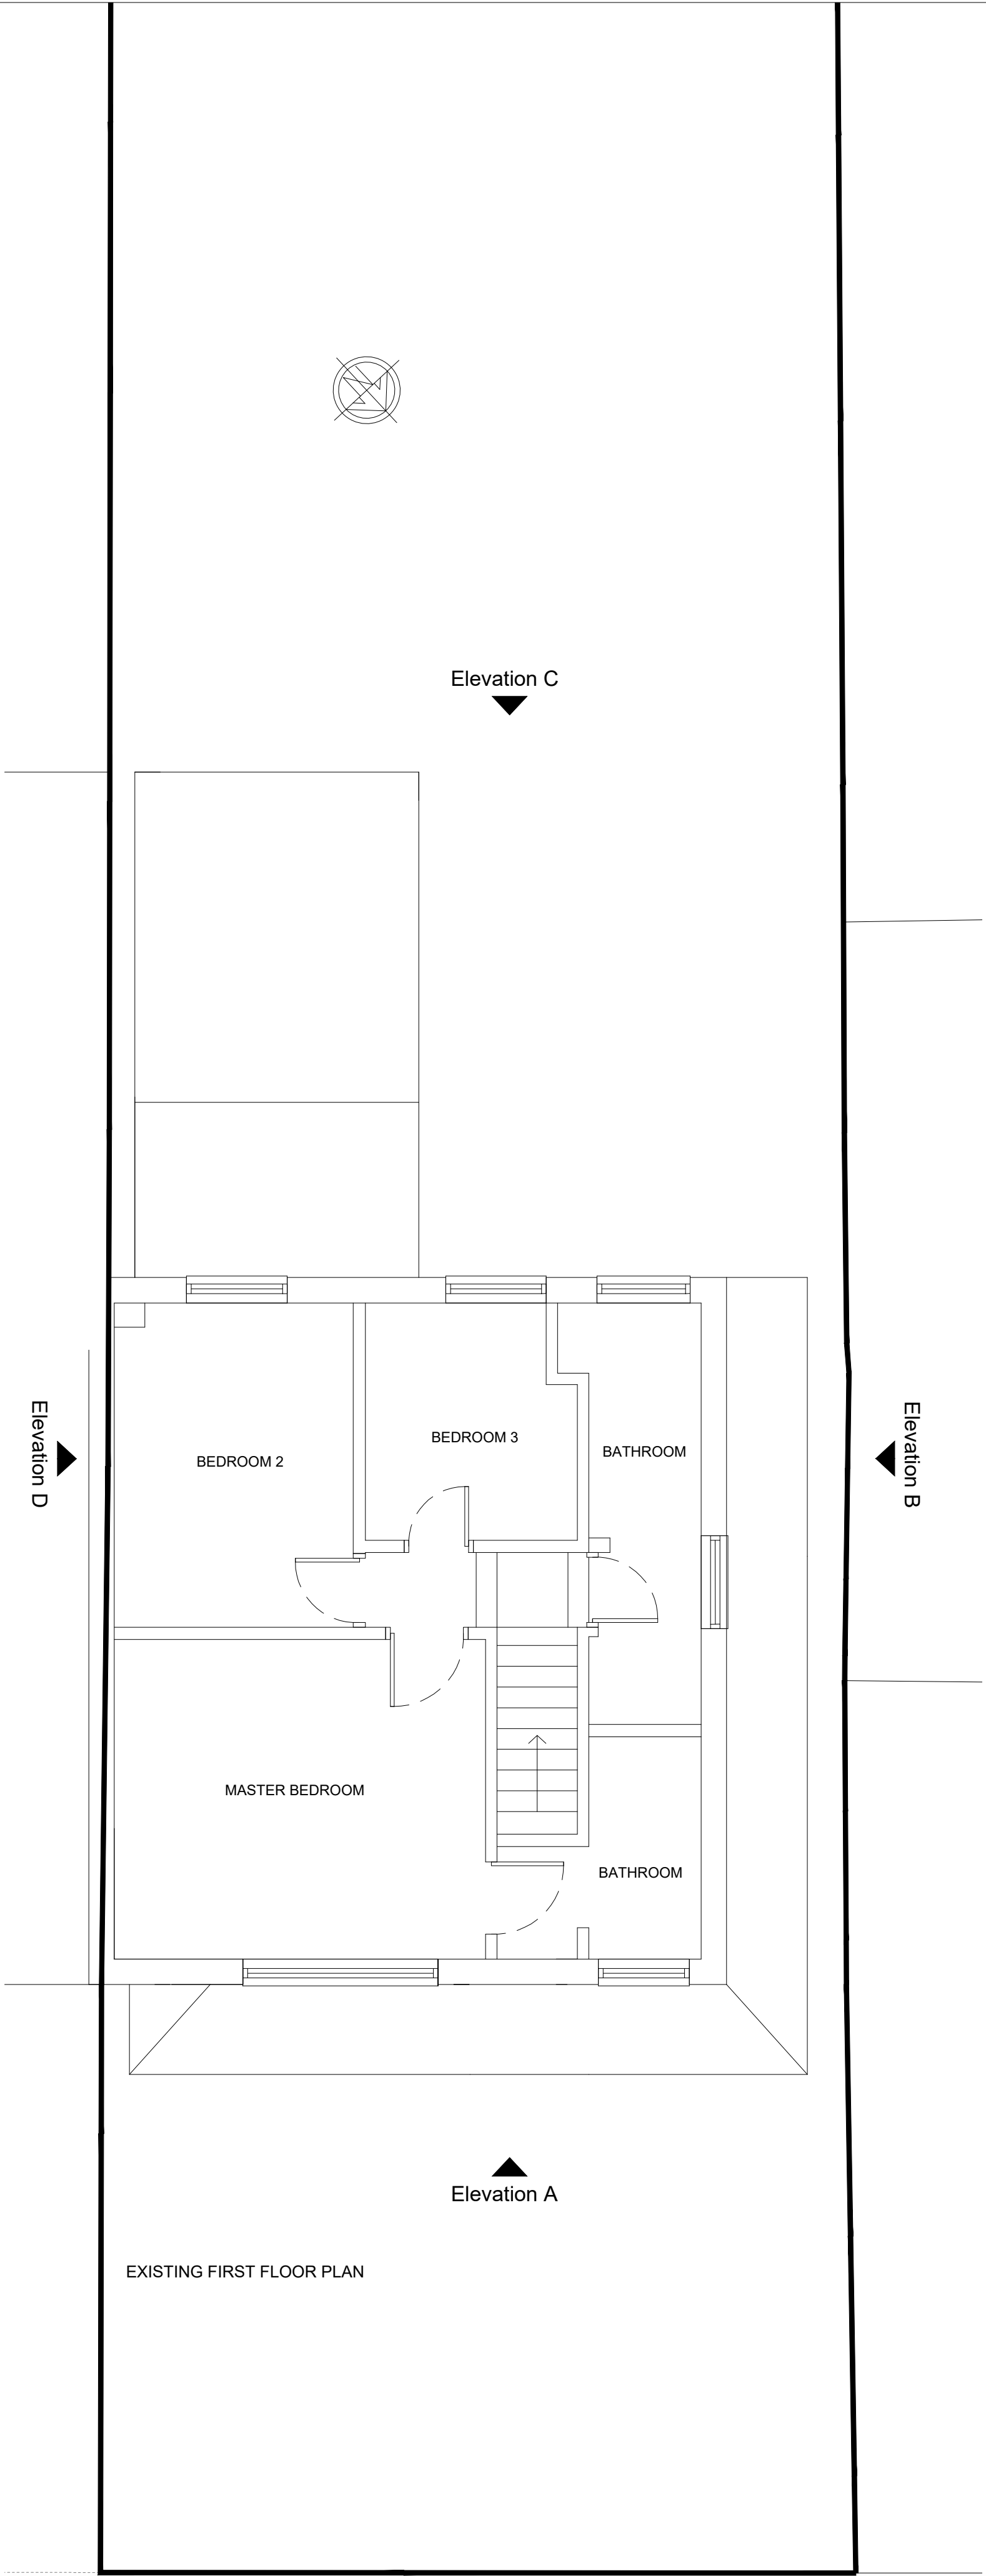


General Notes

© ABAY ARCHITECTURE RIBA

All dimensions and levels to be checked on site and any discrepancies to be reported to the architect before construction.

Written dimensions to be taken in preference to scaled dimensions.

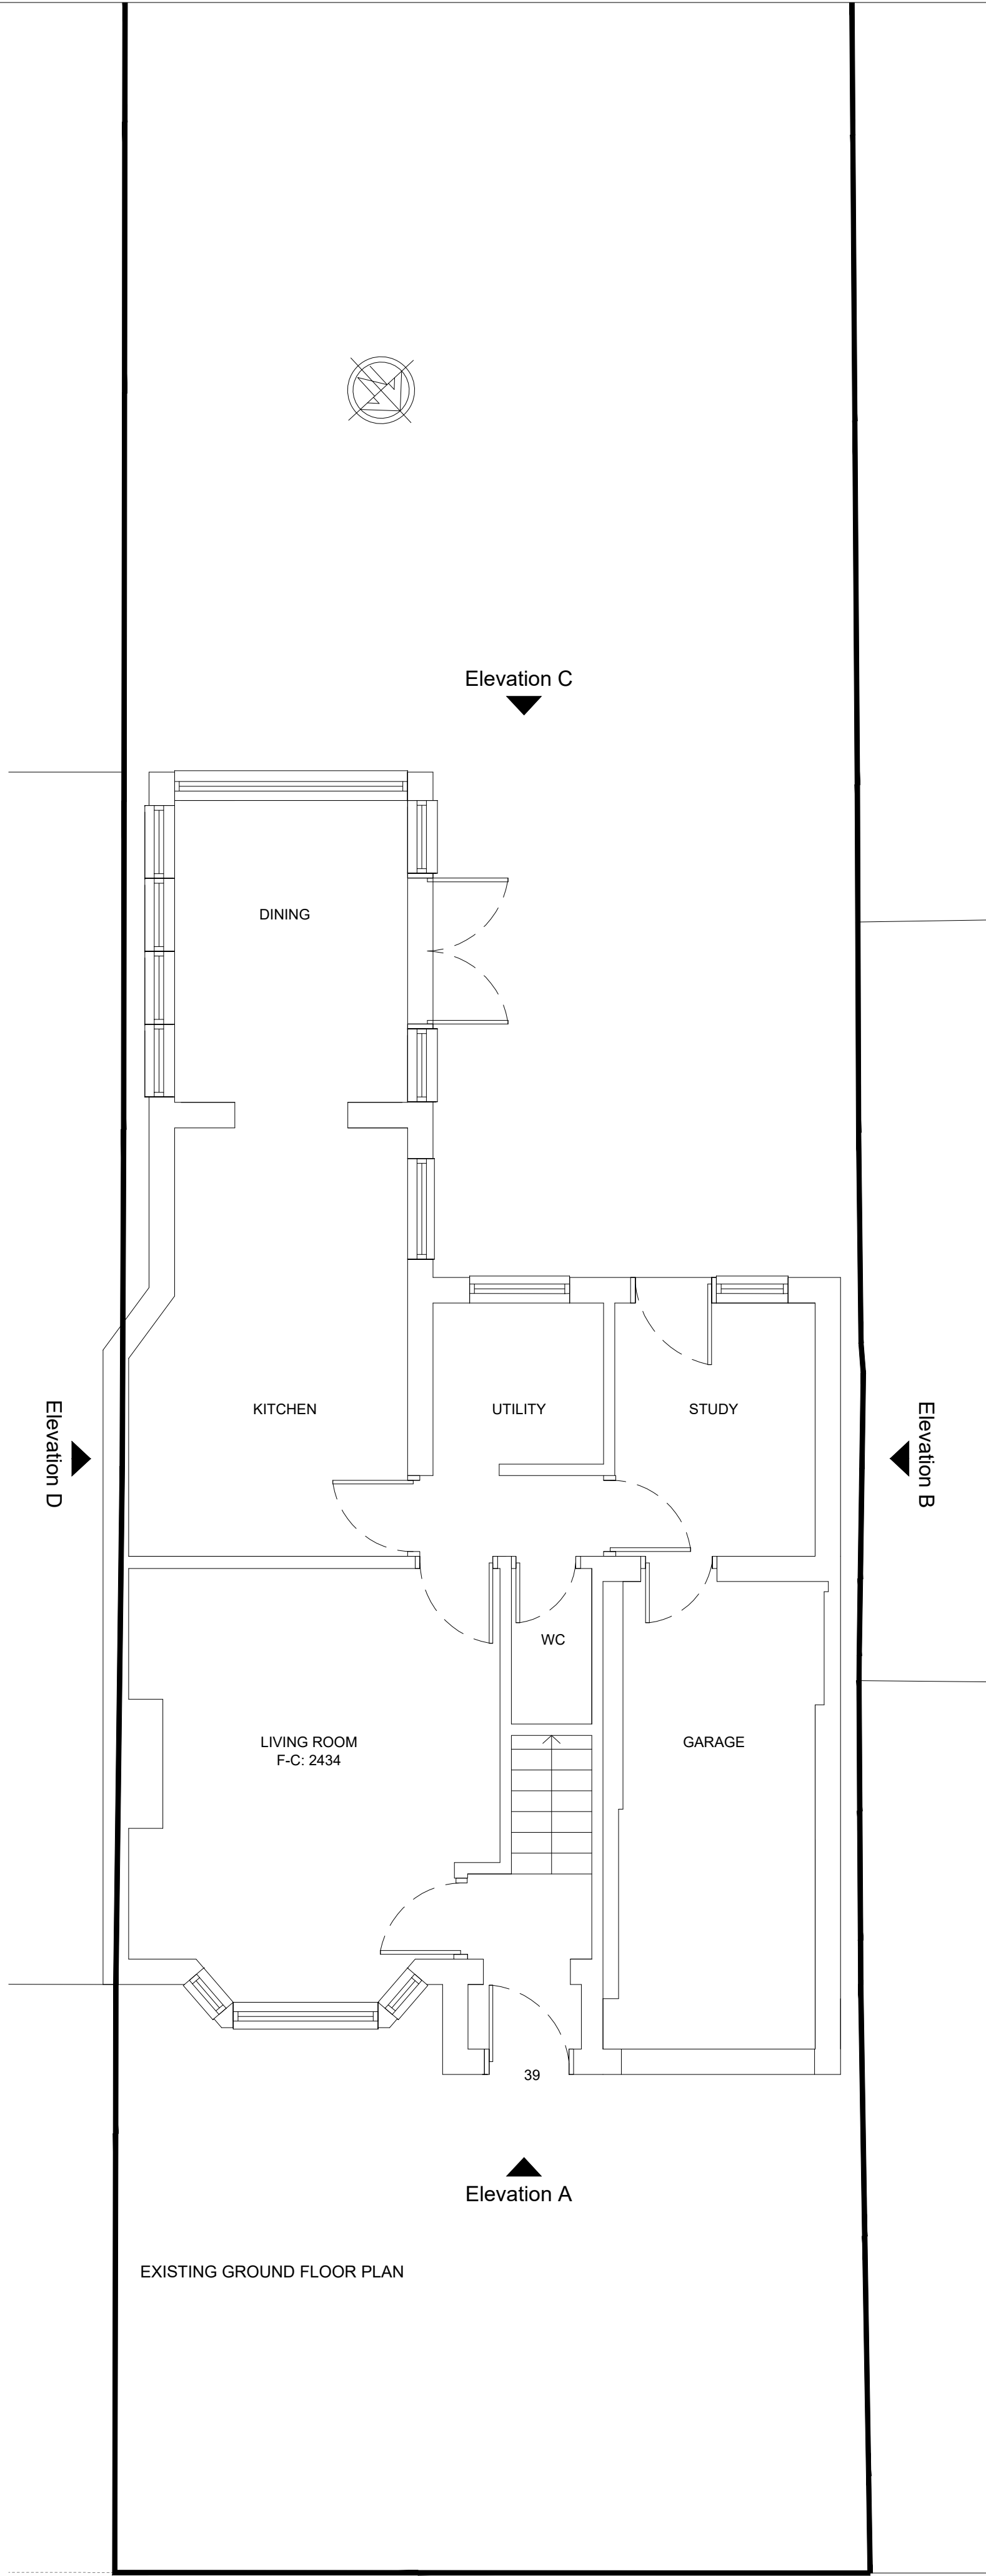

Rev	Date	Amendment
-----	------	-----------

CLIENT

MR. & MRS. R. PURSWANI  
39 MILL WAY  
MILL END  
RICKMANSWORTH

PROJECT

EXISTING

Floor Plans

DATE  
05.05.21

SCALE  
1:50 @ A1

DRAWN  
NA

REV

DRAWING NUMBER  
1226-P-002

Neha Abayawardana RIBA  
abay.architecture@yahoo.com

ABAY ARCHITECTURE