




2 East Elevation  
Scale: 1:100

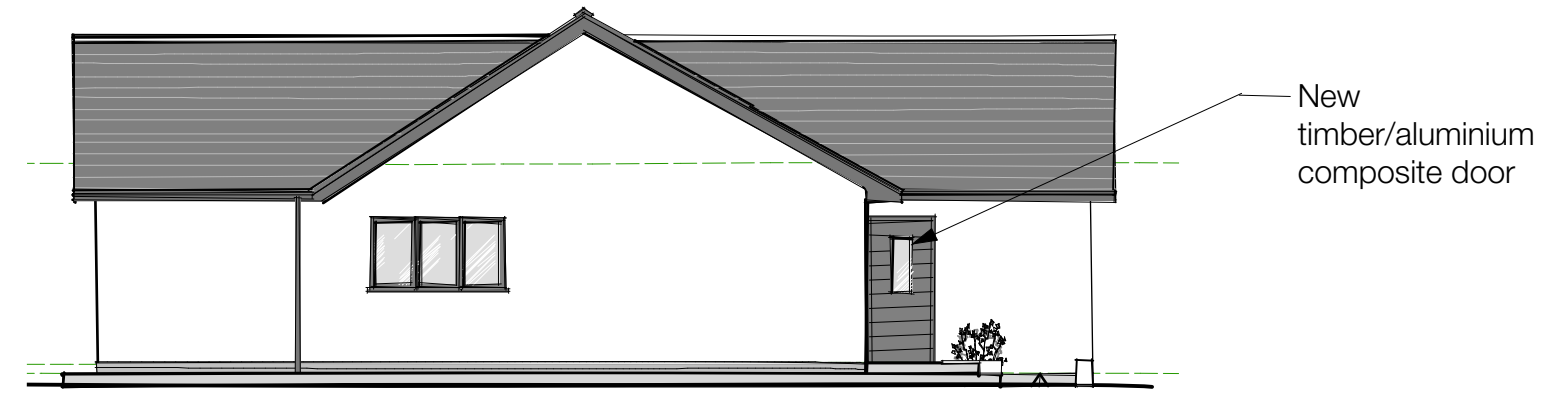


3 South Elevation  
Scale: 1:100

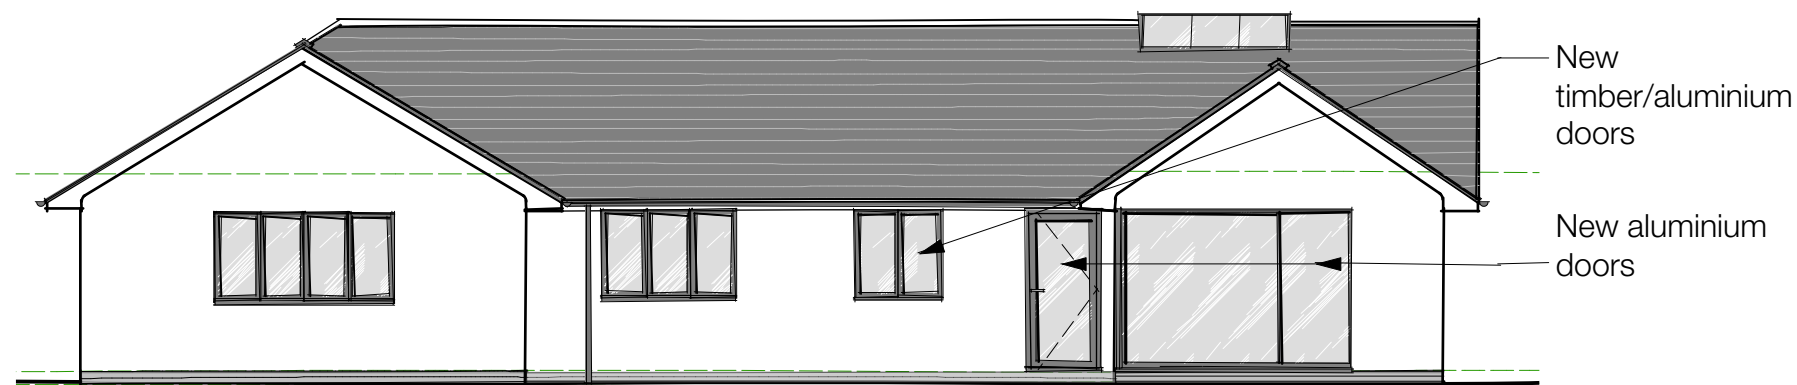

4 West Elevation  
Scale: 1:100

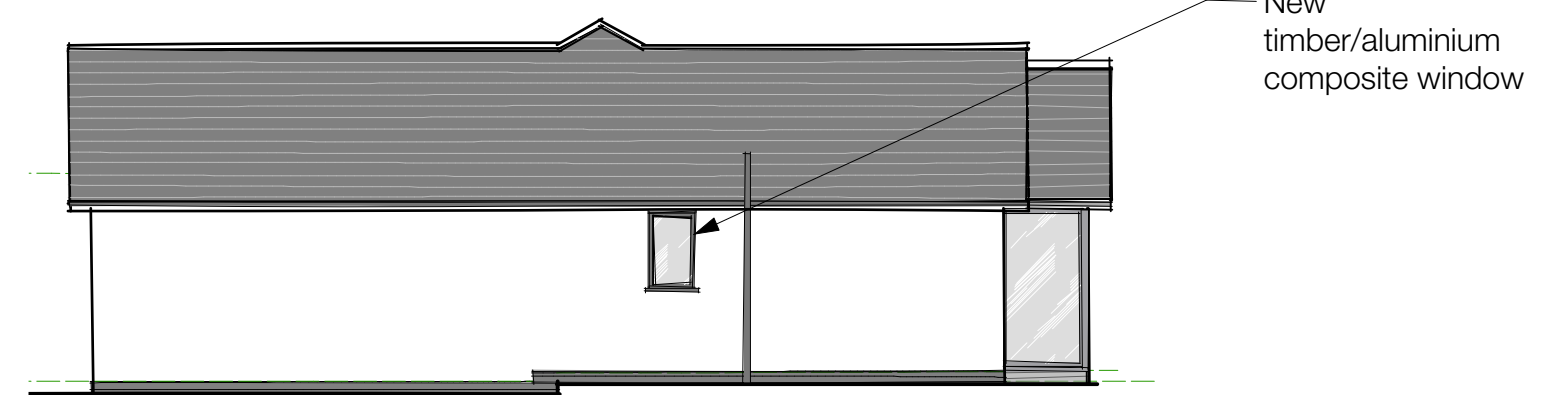

5 North Elevation  
Scale: 1:100

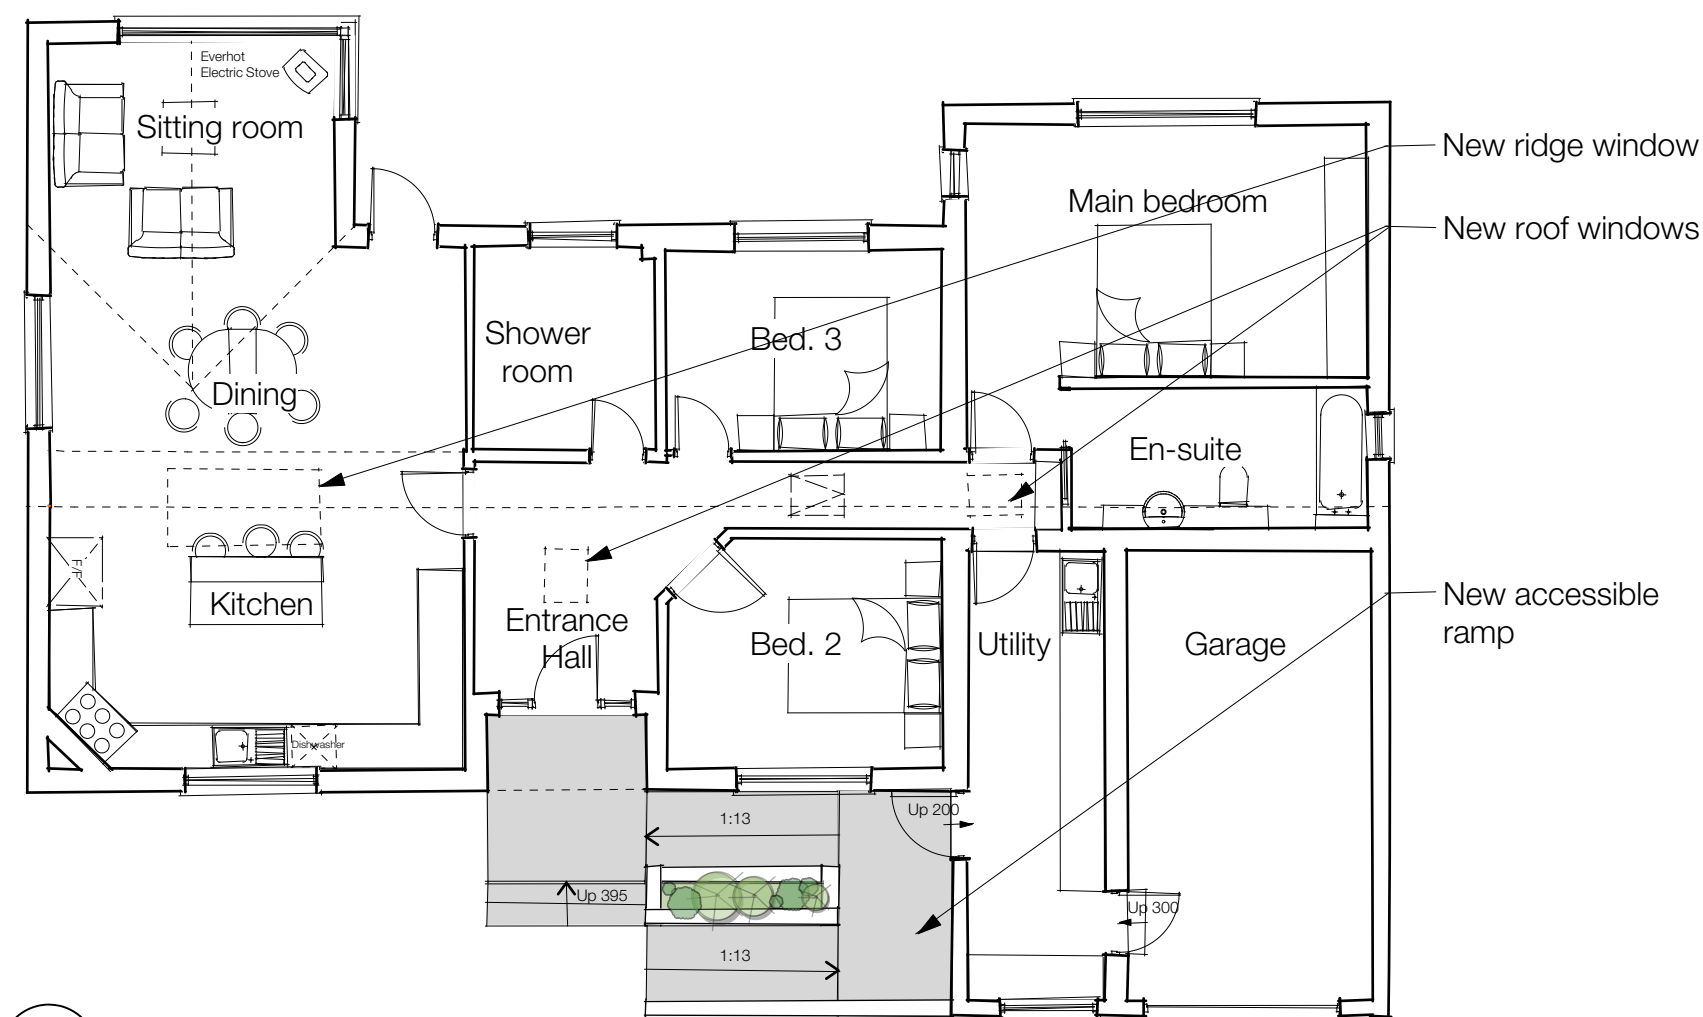

1 Plan  
Scale: 1:100


0 1 3 4 5 M

N



6 Block Plan  
Scale: 1:500

F	07/06/21	Amendments following email of 06/06/21	SS
E	04/06/21	Amendments to Porch, ramp, and openings	SS
D	29/04/21	Amendments to layout & East elevation	SS
REV.	DATE	DESCRIPTION	BY



**Allan Joyce Architects Ltd**  
Architects, Landscape & Interior Design  
16-20 Bath Street, Nottingham NG1 1DF  
T 0115 8418418 E design@ajald.co.uk

CLIENT

**Davina Helps**

PROJECT

**Garden Cottage**

DRAWING

**Proposed Plan, Elevations, and Block Plan**

PROJECT NUMBER	SCALE @ A2	DATE	BY
3831	Varies	Oct 20	SS

DRAWING NUMBER	REVISION	STATUS	Print Size Check
02	F	Planning	0 10mm