



2 East Elevation
Scale: 1:100

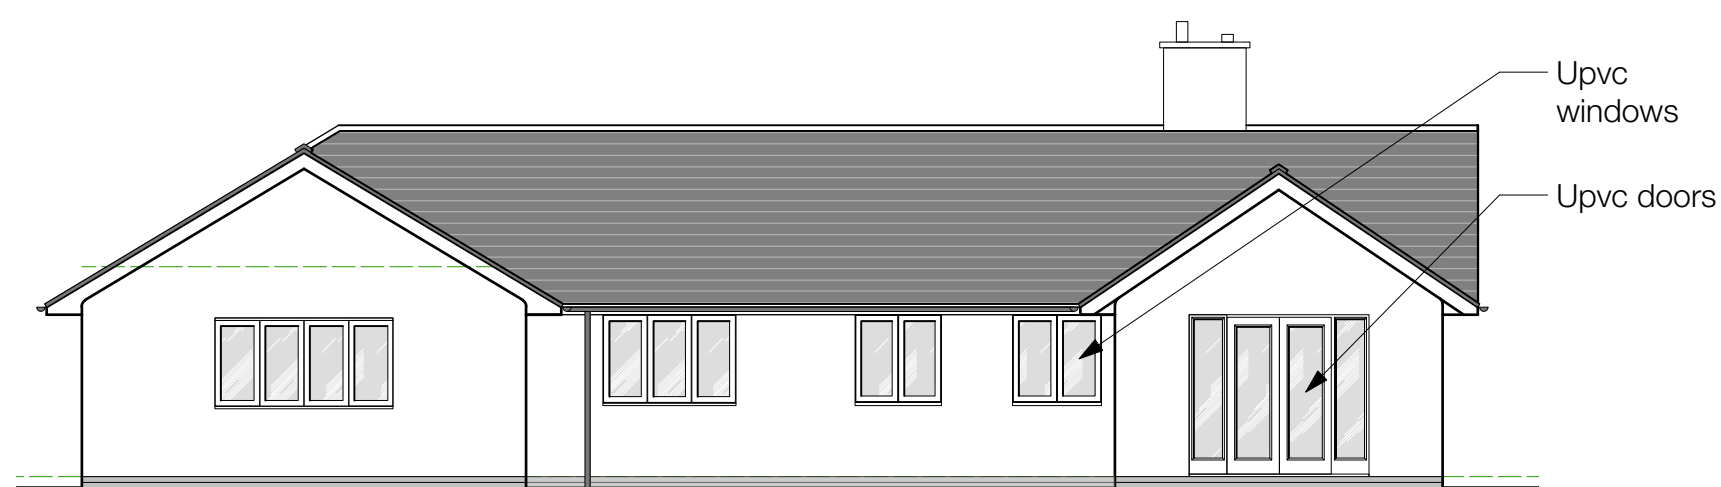


3 South Elevation
Scale: 1:100



4 West Elevation
Scale: 1:100

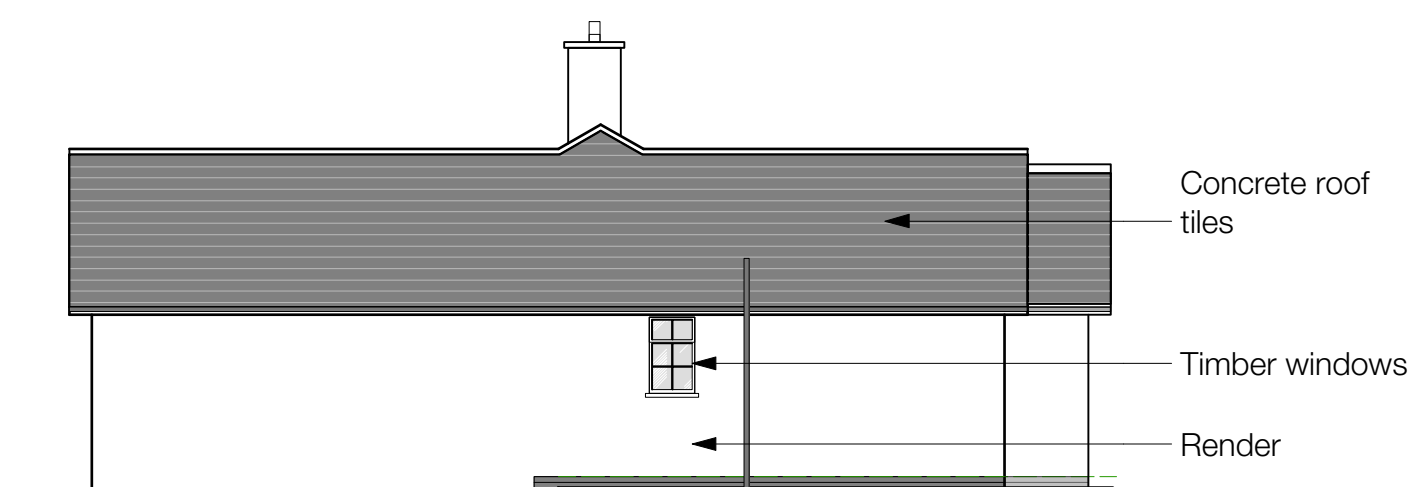

5 North Elevation
Scale: 1:100

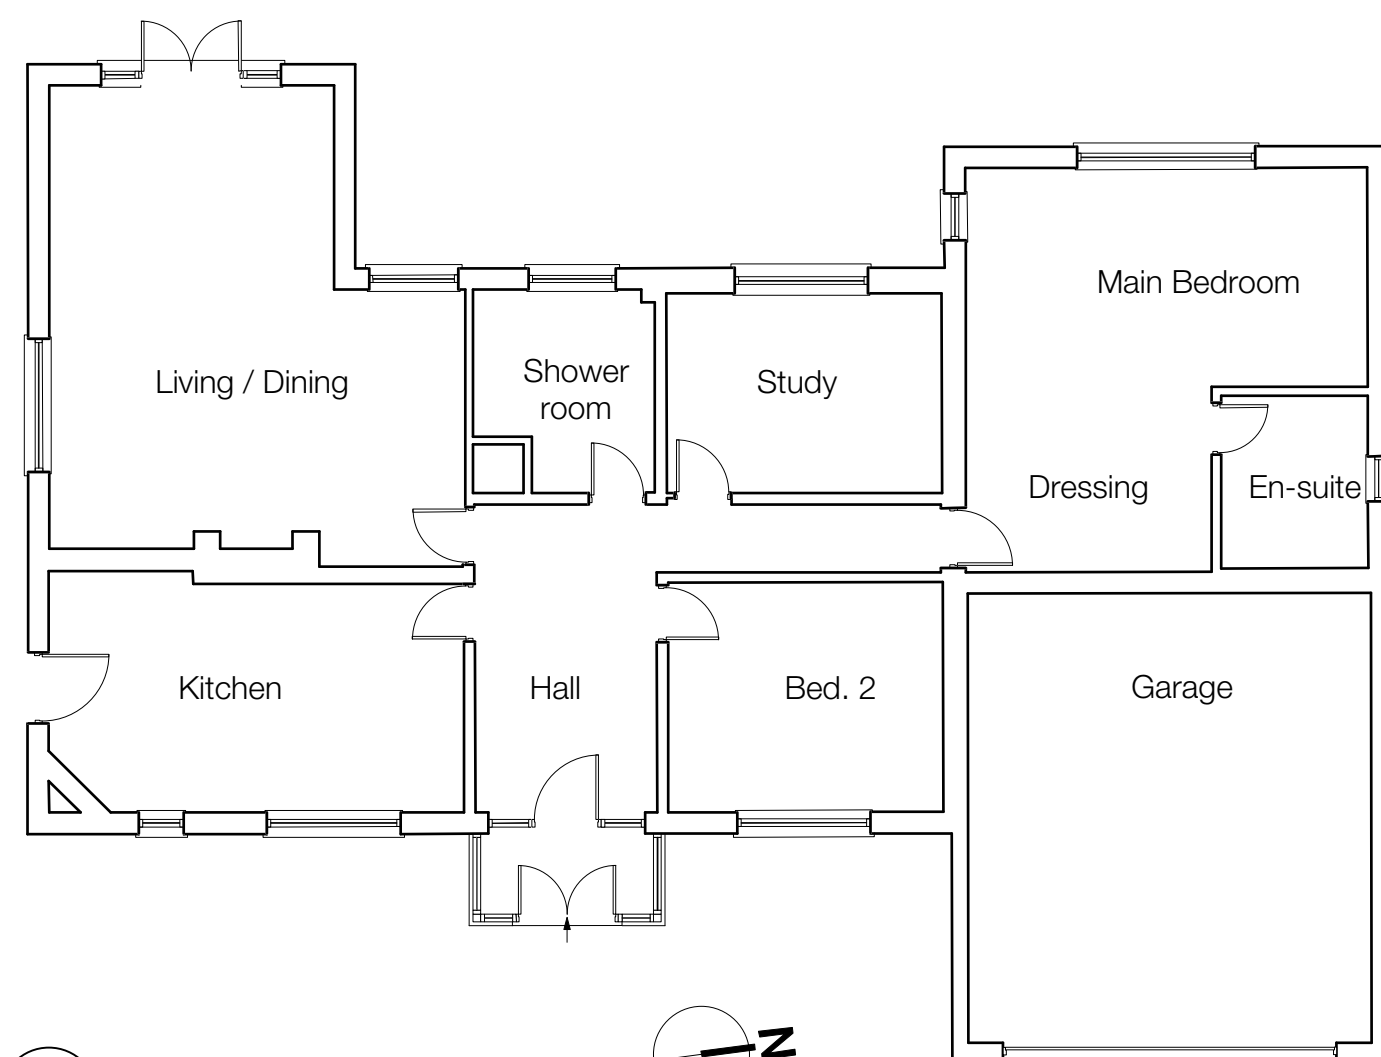

1 Plan
Scale: 1:100

REV.	DATE	DESCRIPTION	BY
A	11/01/21	Status updated to Planning	SS

AJA

Allan Joyce Architects Ltd

Architects, Landscape & Interior Design
16-20 Bath Street, Nottingham NG1 1DF
T 0115 8418418 E design@ajaltd.co.uk

CLIENT
Davina Helps

PROJECT
Garden Cottage

DRAWING
Existing Plan and Elevations

PROJECT NUMBER	SCALE @ A2	DATE	BY
3831	1:100	Oct 20	SS

DRAWING NUMBER	REVISION	STATUS	Print Size Check
01	A	Feasibility	0 10mm

This drawing is copyright and remains the property of Allan Joyce Architects Ltd.
Generally do not scale drawings. All dimensions to be confirmed on site.