



COPYRIGHT PROTECTED ©

 


SCALE 1:100 @ A3

NOTE:  
 ALL DIMENSIONS AND DETAILS TO BE CHECKED  
 BY CONTRACTOR ON SITE BEFORE WORK  
 COMMENCES.  
 PARTY WALL NOTICE SHOULD BE SERVED  
 BY OWNER.

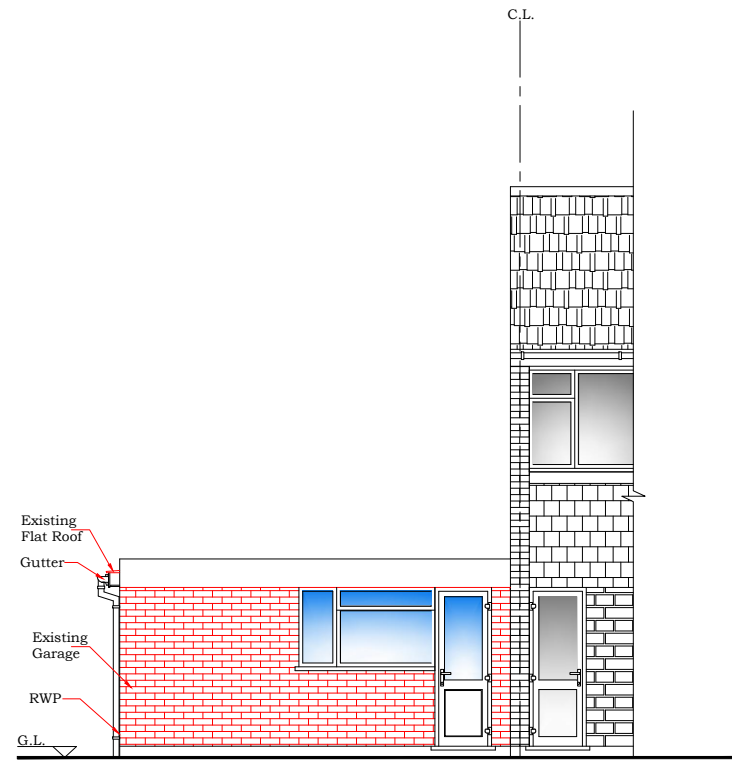

EXISTING REAR ELEVATION

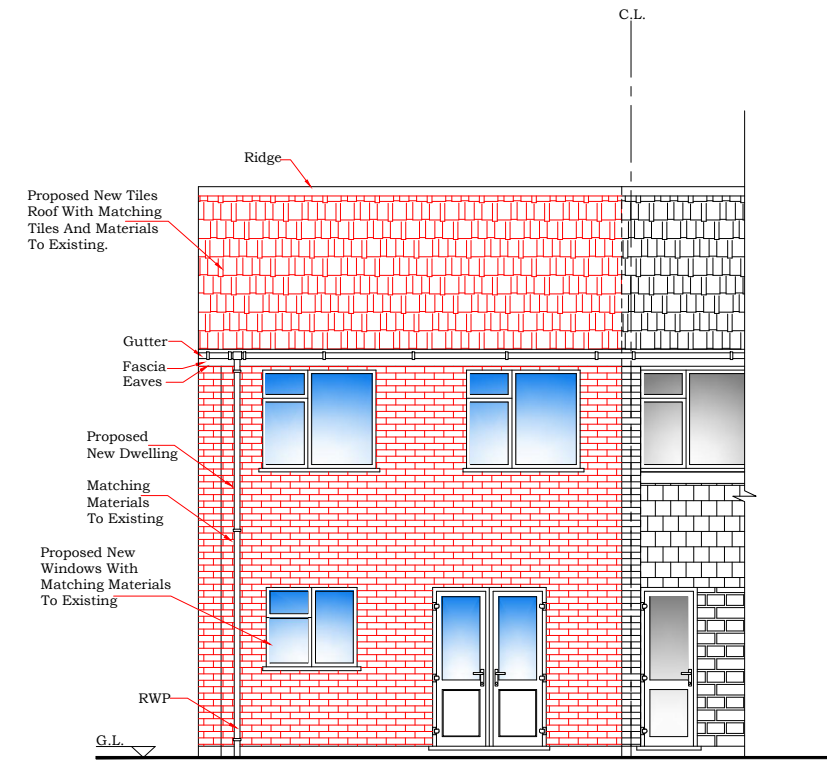

PROPOSED REAR ELEVATION

TITLE: STRAIGHT ARCH LTD.  
 ARCHITECTURAL AND STRUCTURAL SERVICES.  
 straightarch@yahoo.com  
 TEL: 0788 797 3354

PROJECT:  
 119, KENNETH ROAD  
 BASILDON, SS13-2BH.

Date: APR. 2021  
 Scale: 1:100@A3  
 Sheet No. K1-03  
 File No.