
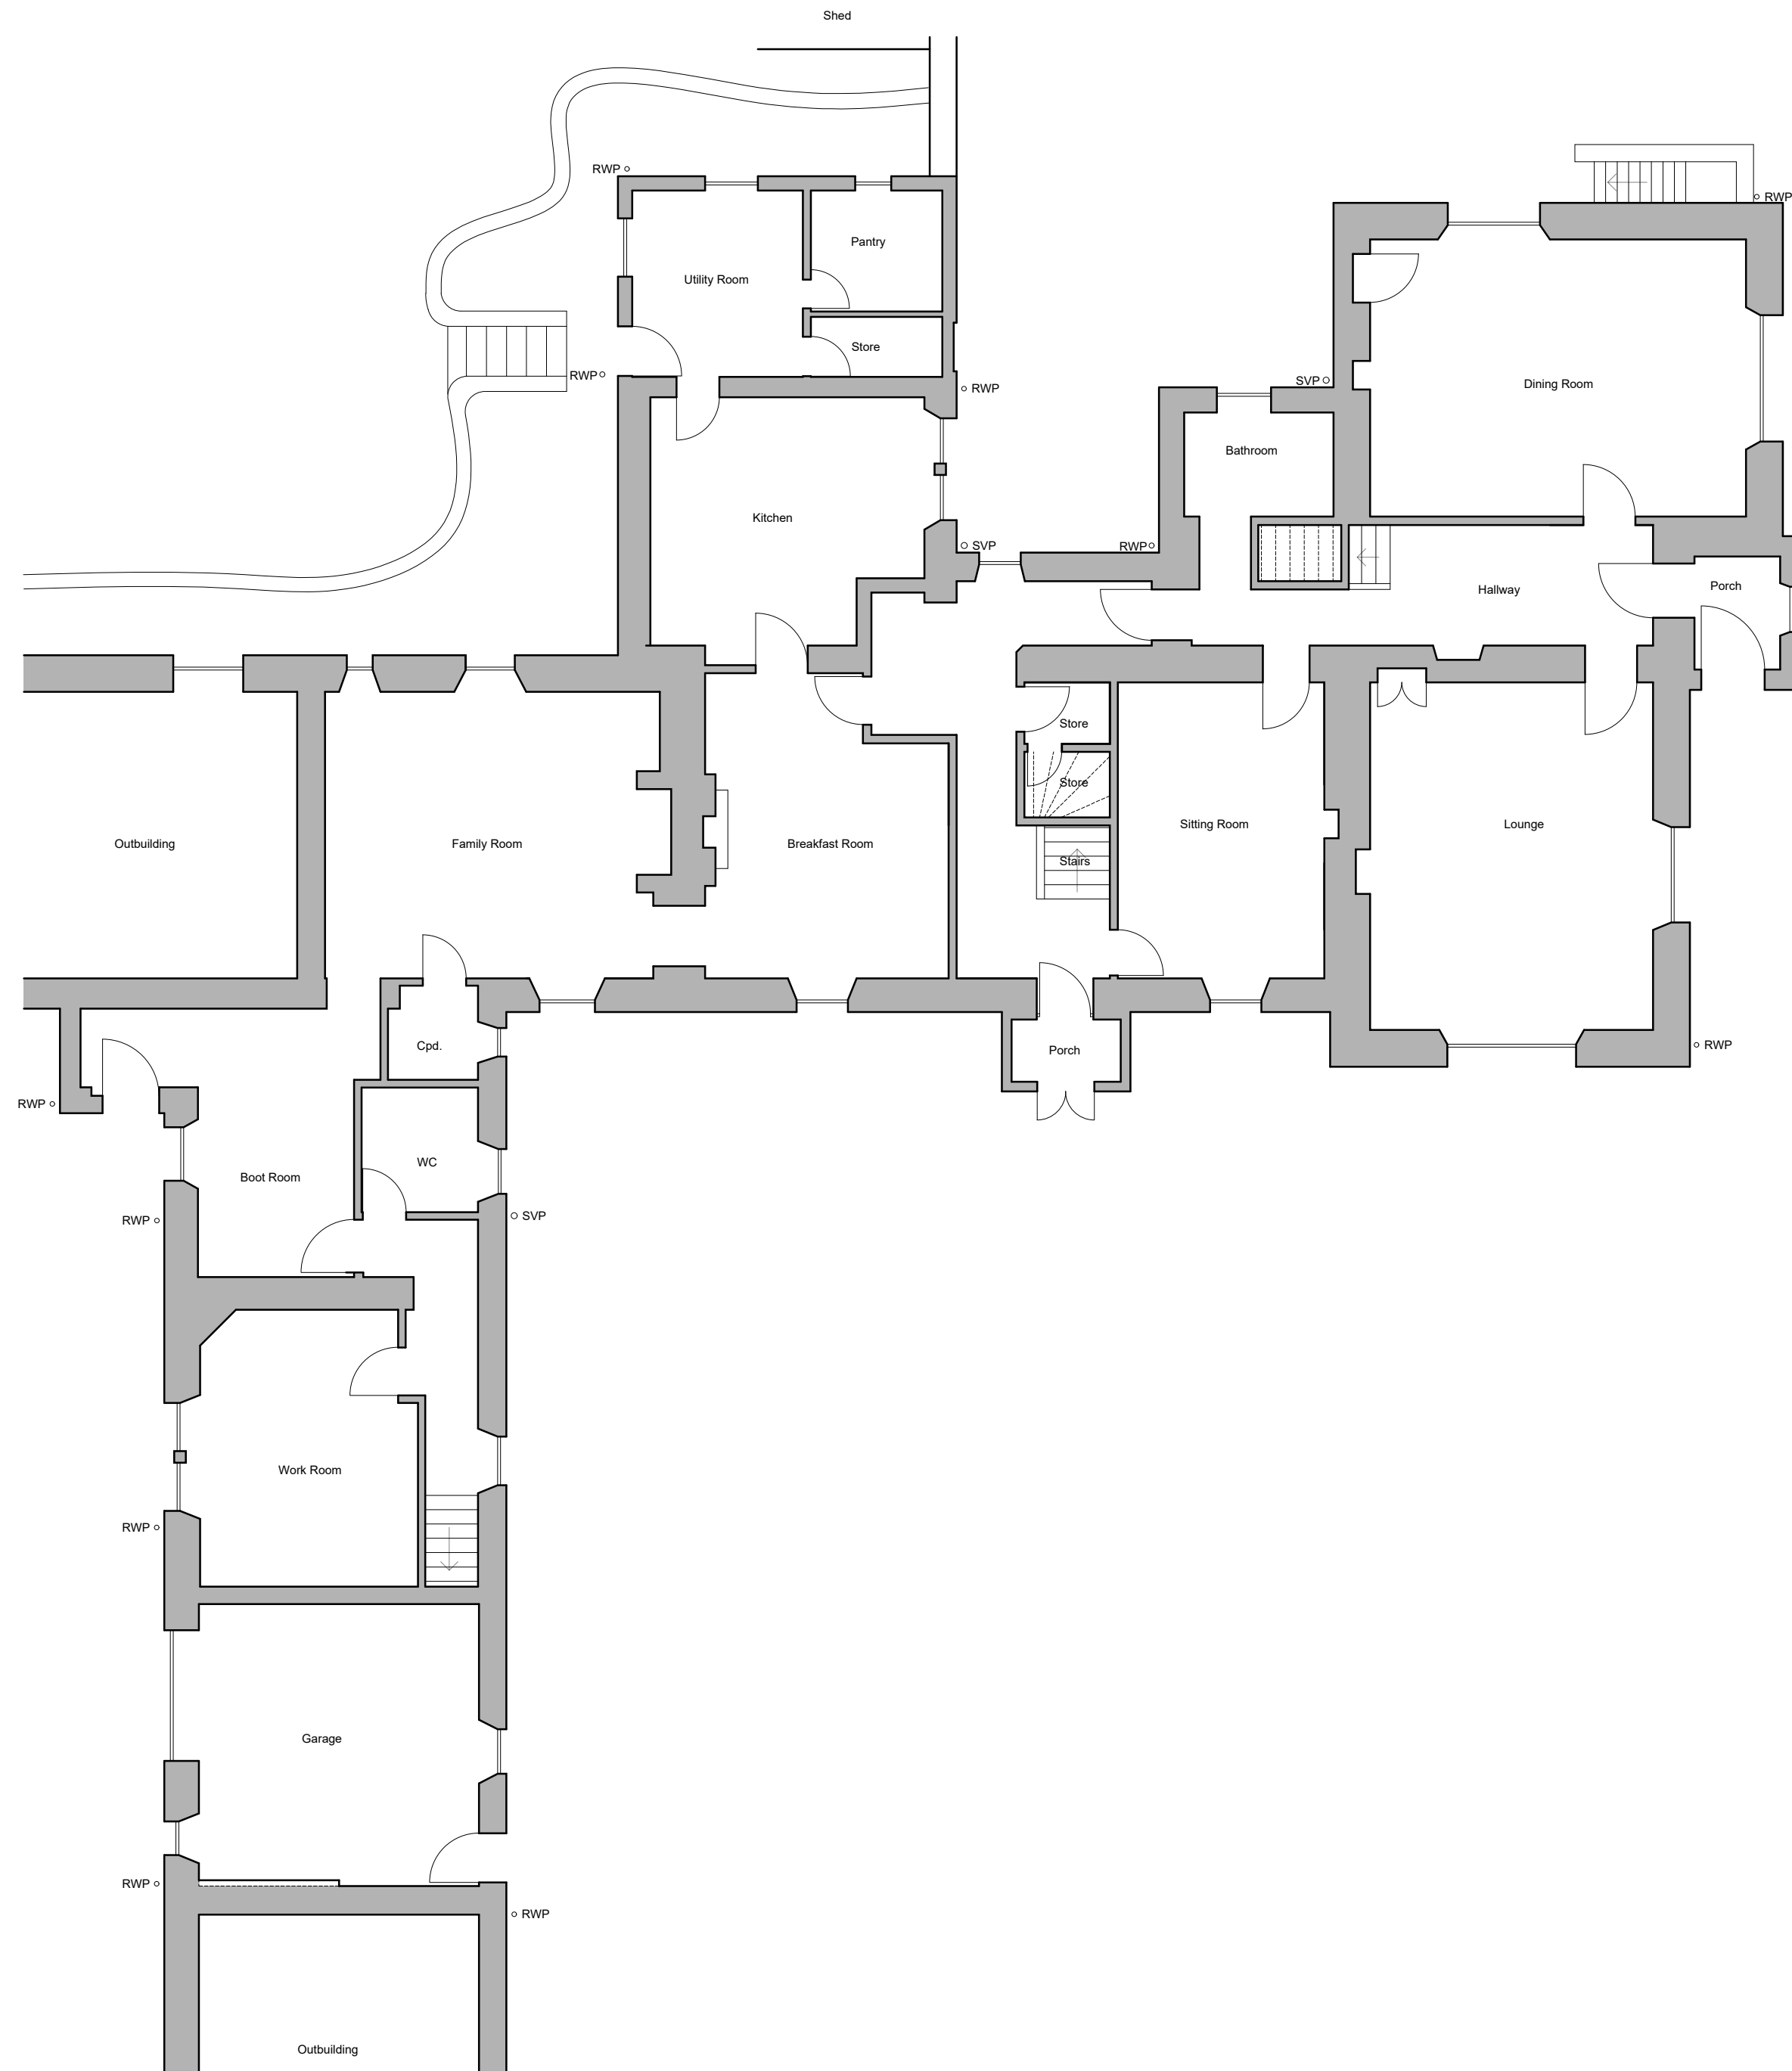


NOTES


Do not scale from this drawing unless for Planning purposes. Figured dimensions only are to be used. All dimensions must be checked on site by the Contractor prior to the commencement of any fabrication or building works. Where applicable, dimensions and details are to be read in conjunction with specialist consultants' drawings; any disparity between drawings is to be brought to the attention of Savills prior to the commencement of any fabrication or building works. This drawing is the property of Savills and may not be reproduced without their expressed permission.

REVISIONS

REV	NOTE / DRAWN BY	DATE
-----	-----------------	------

 

1 GROUND FLOOR PLAN
1:100

 

PROJECT NAME Auchencairn Farmhouse		
CLIENT NAME Mr. Ian Maclellan		
DRAWING TITLE Ground Floor Plan As Existing		
DRAWING STATUS Survey		
SCALE 1:100@A2	DRAWING NUMBER 454833-EX-01	REVISION *
DRAWN BY DC	CHECKED BY AL	DATE Jan 2020



28 Castle Street
Dumfries
DG1 1DG
t: 01387 263066
f: 01387 257103