

**NOTES**  
 This document and its design content is copyright © and is the property of Savills. It may not be reproduced without their expressed permission. It shall be read in conjunction with all other associated project information including models, specifications, schedules and related consultants drawings and documentation. Do not scale from this drawing unless for Planning purposes. Figured dimensions only are to be used. All dimensions must be checked on site by the Contractor prior to the commencement of any fabrication or building works. Immediately report any discrepancies, errors or omissions to Savills prior to the commencement of any fabrication or building works. If in doubt please ASK.


**REVISIONS**

REV	NOTE / DRAWN BY	DATE
A	Revised porch design. (CR)	Jun 2021



New timber clad porch with pitched slate roof, refer to drawing 454833-BW06 for details

**1 SOUTH ELEVATION**  
1:100

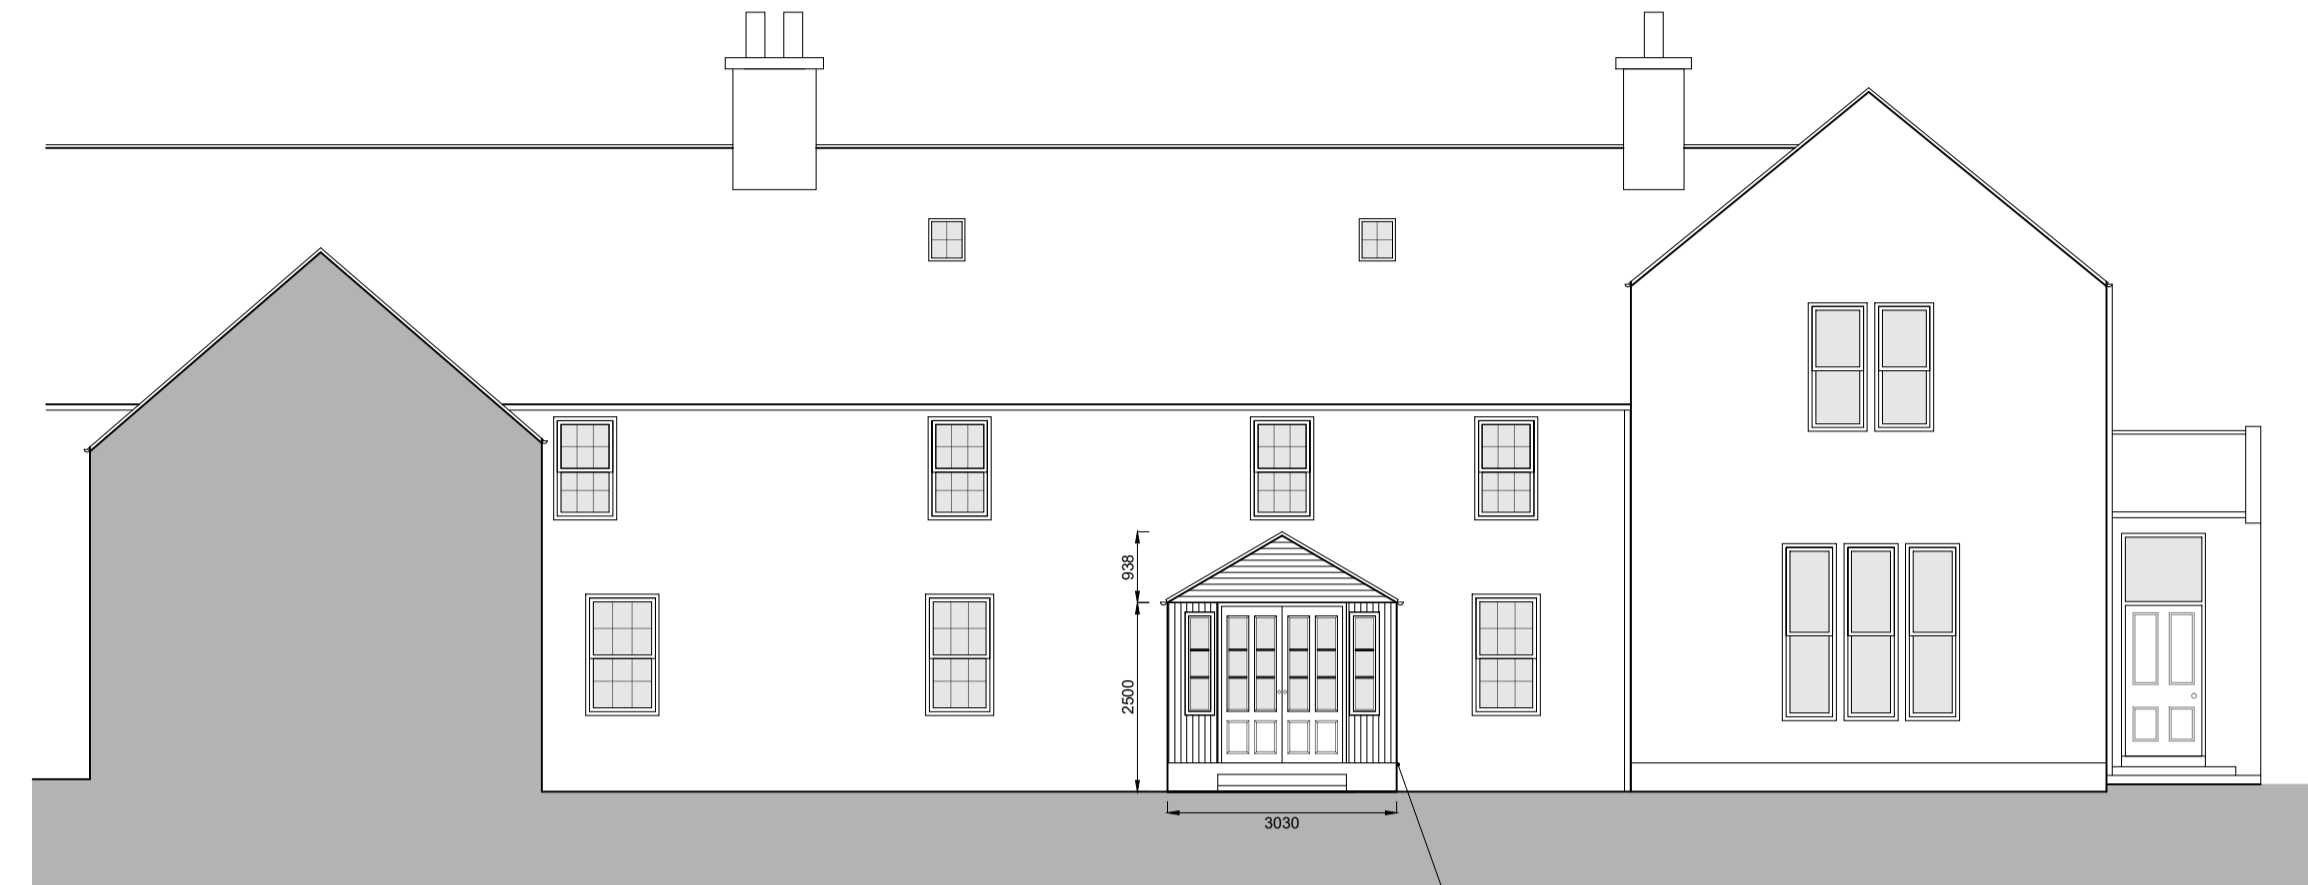

New timber clad porch with pitched slate roof, refer to drawing 454833-BW06 for details

**3 WEST ELEVATION**  
1:100



New timber clad porch with pitched slate roof, refer to drawing 454833-BW06 for details

**2 NORTH ELEVATION**  
1:100



**4 EAST ELEVATION**  
1:100



<b>PROJECT NAME</b> Auchencairn Farmhouse		
<b>CLIENT NAME</b> Mr. Ian Maclellan		
<b>DRAWING TITLE</b> Elevations As Proposed		
<b>DRAWING STATUS</b> Planning		
<b>SCALE</b> 1:100@A1	<b>DRAWING NUMBER</b> 454833-PL-03	<b>REV</b> A
<b>DRAWN BY</b> DC	<b>CHECKED BY</b> **	<b>DATE</b> Mar 2020

0 1m 2m 4m  
SCALE 1:100



28 Castle Street  
Dumfries  
DG1 1DG  
T: 01897 263066  
F: 01872 257103