


GF-Ground Floor 1:100

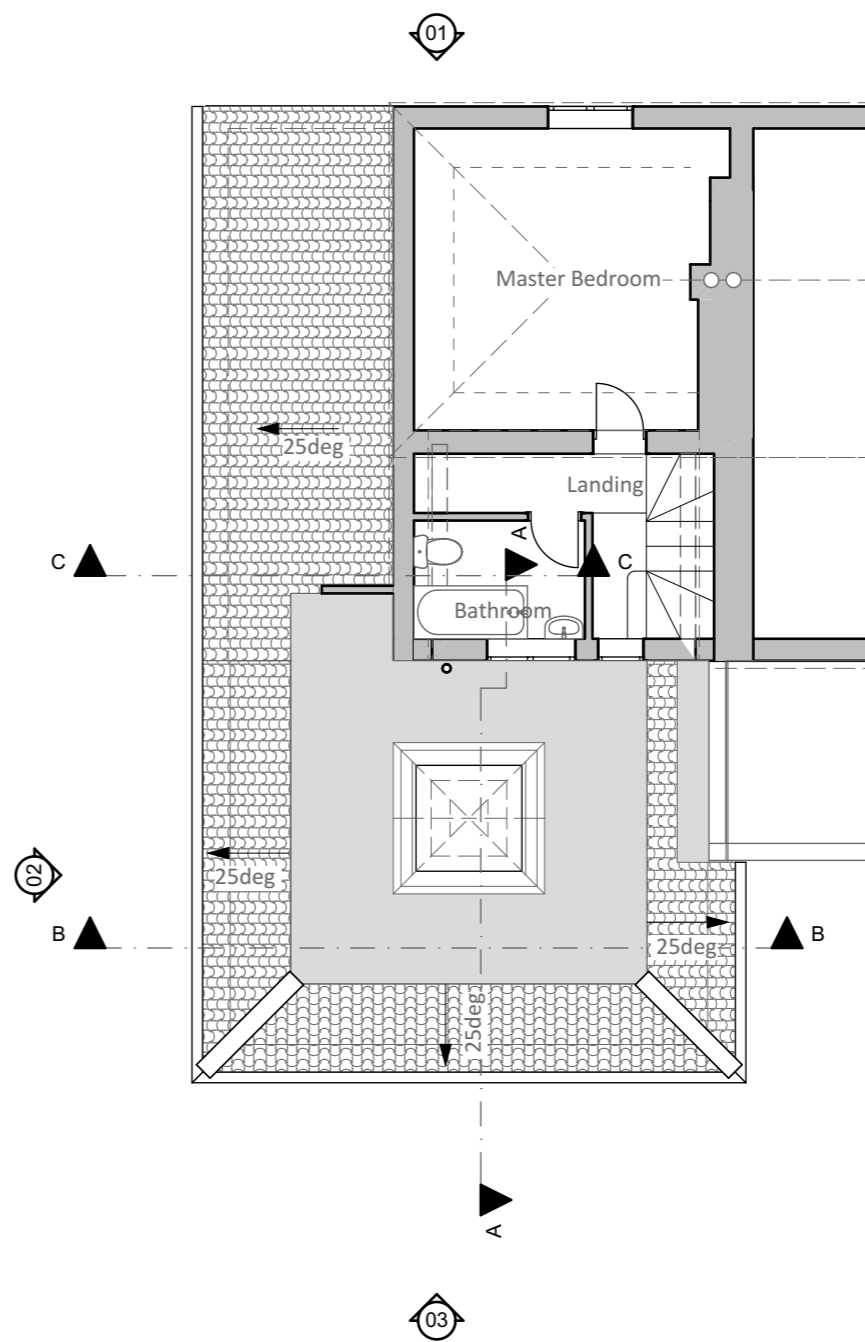

01-First Floor 1:100

Rev	Init	Date	Revision
0m	1	2	3
4	5	6	7

Scale 1:100

Chris Soman

T: 07533 846550
E: chris.a.soman@gmail.com

All dimensions to be checked on site prior to construction and any discrepancies, errors or omissions should be reported to Chris Soman immediately. Do not scale from documents. Information to read in conjunction with all other relevant drawings, specifications and project information.

Client
Sandra Jones & Michael Malone

Project
**Single Storey Rear Extension
4 Chain Cottages, Ingham, NR12 0XA**

Title
**GA Floor Plans [Proposed]
Ground & First Floor Plans**

Scale @ A3	Date	Drawn
1:100	27.05.21	CAS

Purpose of issue PLANNING	
Drawing Number 2021-001 - 1200	Rev