




EXISTING REAR ELEVATION

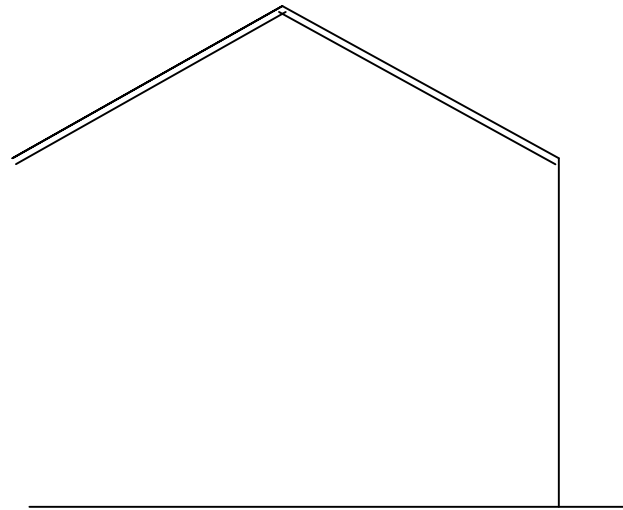


EXISTING END ELEVATION

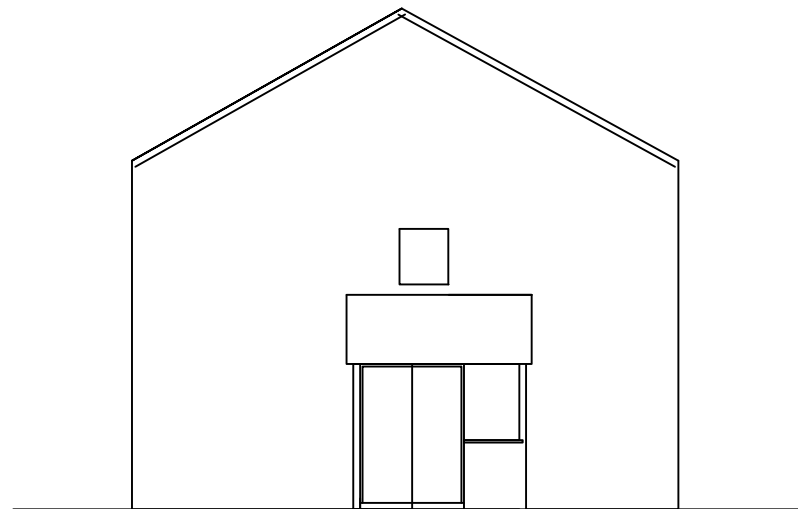

EXISTING SIDE ELEVATION

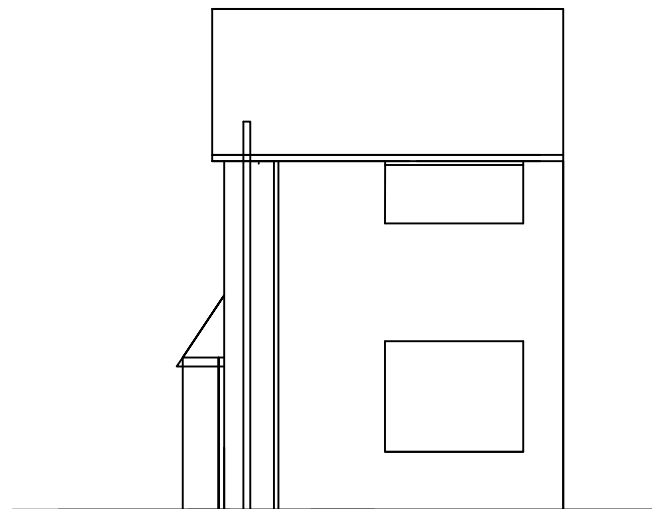

EXISTING FRONT ELEVATION

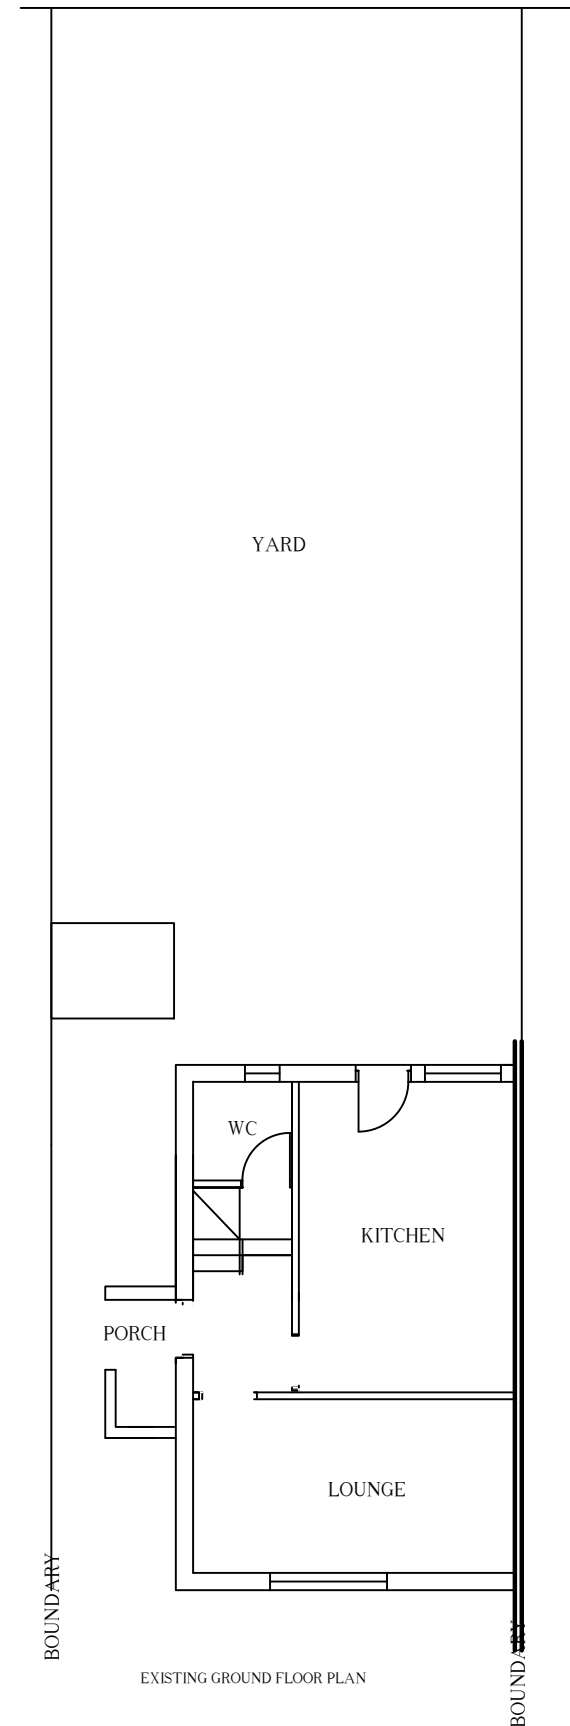

EXISTING GROUND FLOOR PLAN

NOTES :

Draft plans subject to Building Regs approval & party wall agreements.

JOB:

PROPOSED KITCHEN EXTENSION
 19 PAUL STREET
 STRATFORD
 E15 4QB
 Mr & MRS MANI

TITLE :

EXISTING ELEVATIONS
 EXISTING GROUND FLOOR

DWG NO. : AIB/01

REV :

SCALE : 1:100

DATE : SEPT 2020

DRAWN : AIB

CHECKED :

N A Z
 design & build

332 MORTLAKE ROAD
 ILFORD
 ESSEX
 IG1 2TG

Mob : 07801 499779