

Notes

1. The copyright of this drawing is the property of Bix Planning Ltd. and must not be copied without their consent.
2. No measurements to be scaled off the plan, but measurements to be checked on site by the Contractors prior to commencement of works, and any discrepancies brought to the attention of the Designer.


Revisions

--	--

**Level Notes**

Site levels to remain unchanged.

Finished Floor Levels to match existing.

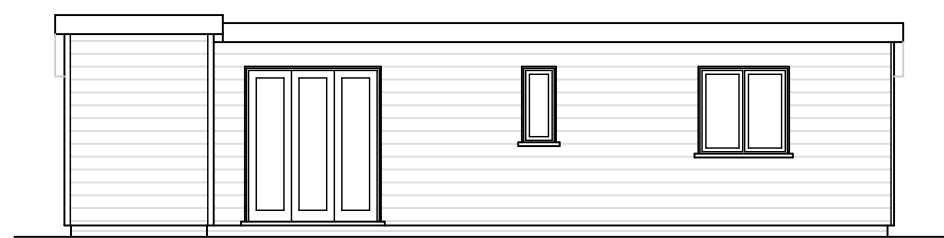


East Elevation 1:100

SCALE REFERENCE BAR (m)


0 1 2 3 4 5




South Elevation

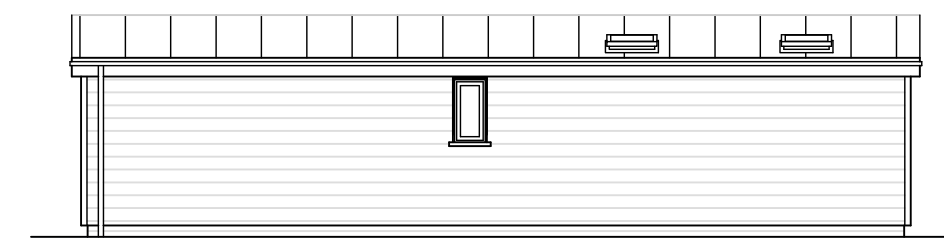

West Elevation

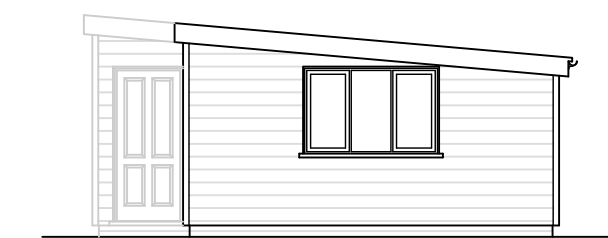


North Elevation

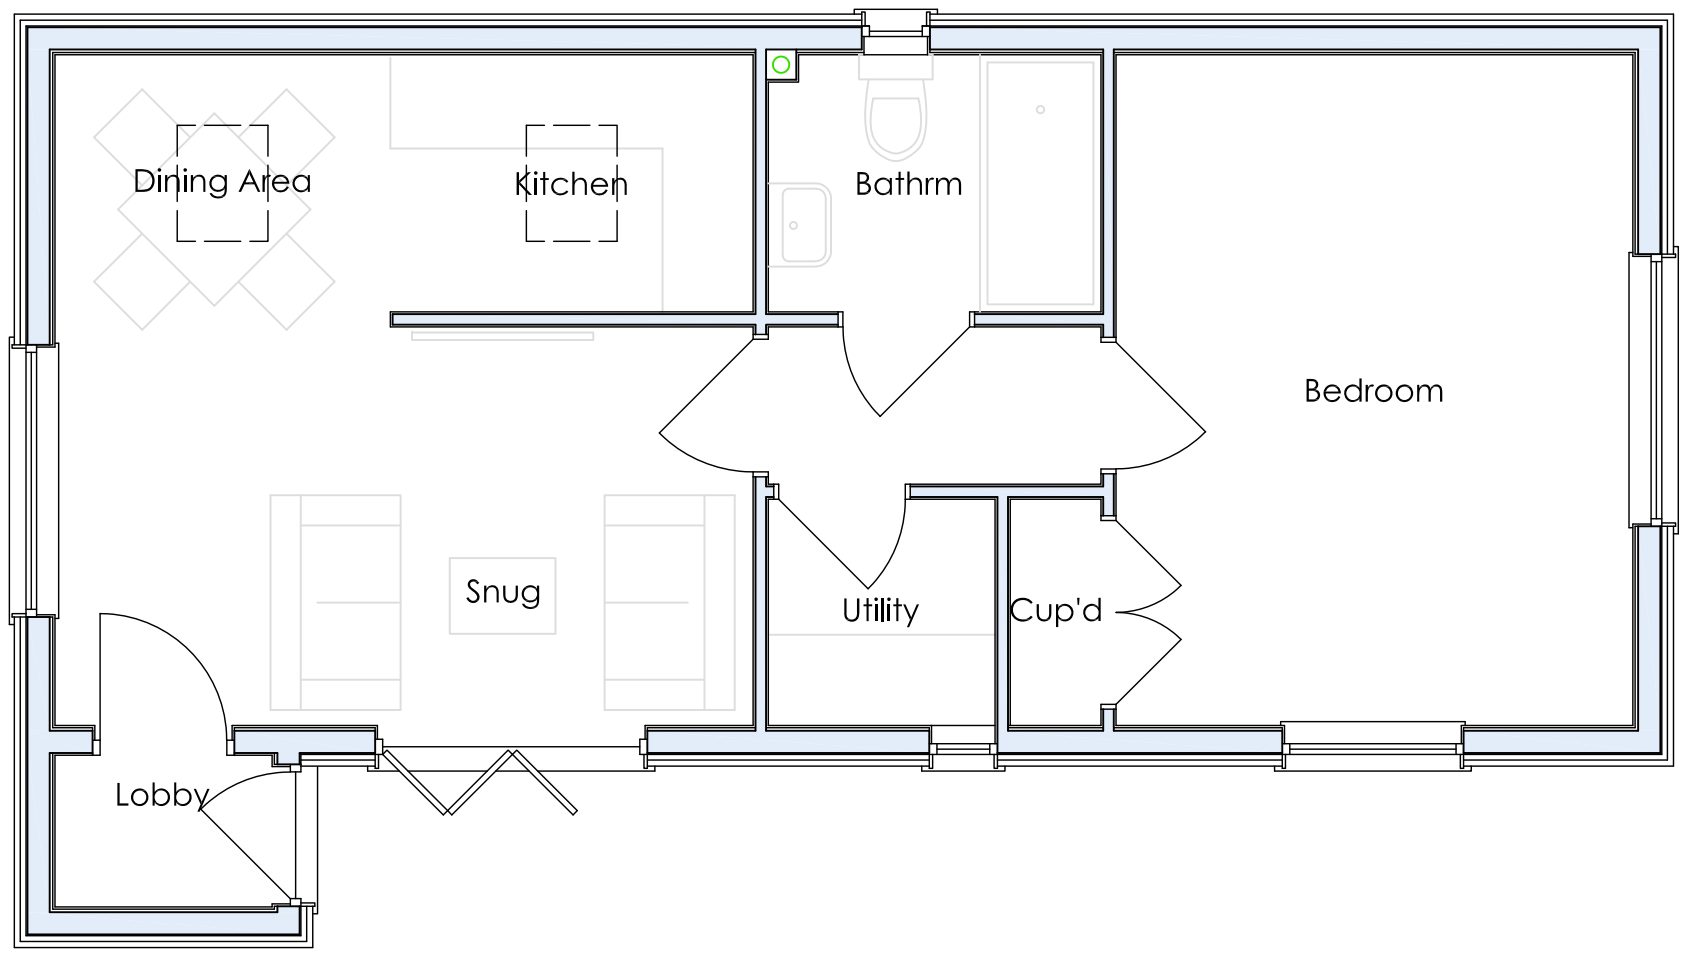

Floor Plan 1:50

SCALE REFERENCE BAR (m)

0 1 2

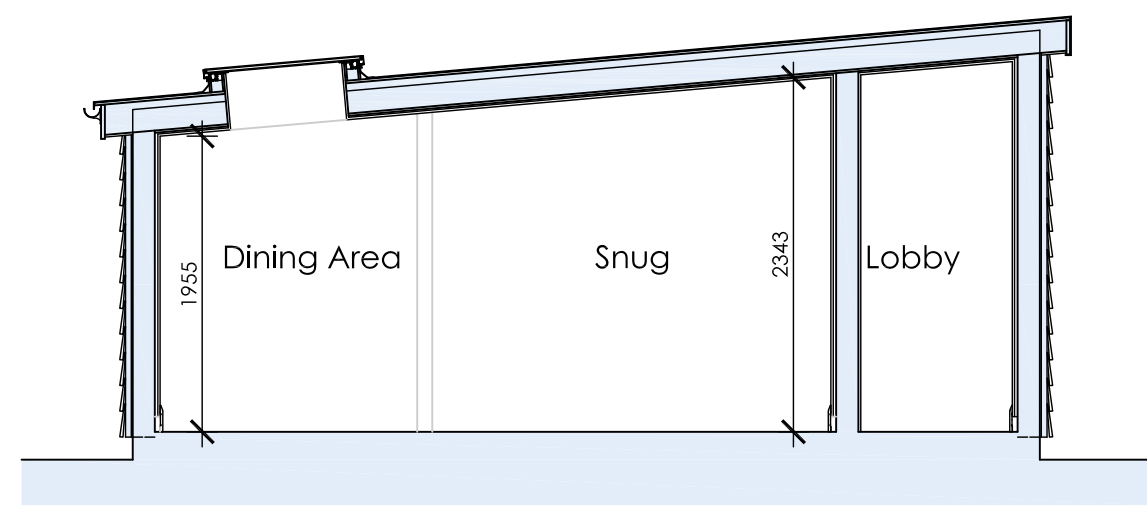

Section A-A 1:50

**BIX** PLANNING LTD

SANDPIPER HOUSE, LEETE WAY  
WEST WINCH, KING'S LYNN  
NORFOLK, PE33 0ST  
TEL: 01553 844077  
EMAIL: mail@ianbix.co.uk  
FAX: 01553 844078  
www.ianbix.co.uk

Project  
Proposed Annexe at  
11 Sulton Estate  
Burnham Market  
PE31 8EX

Drawing Title  
Proposed Plans  
Elevations and Section

Scale 1:50 & 1:100 @ A2  
Date May 2021  
Drawn IHB / AW

Drawing No. **BPL-227-02**