


Notes
 1. The copyright of this drawing is the property of Bix Planning Ltd. and must not be copied without their consent.
 2. No measurements to be scaled off the plan, but measurements to be checked on site by the Contractors prior to commencement of works, and any discrepancies brought to the attention of the Designer.


Revisions

--	--


Level Notes
 Site levels to remain unchanged.
 Finished Floor Levels to match existing.

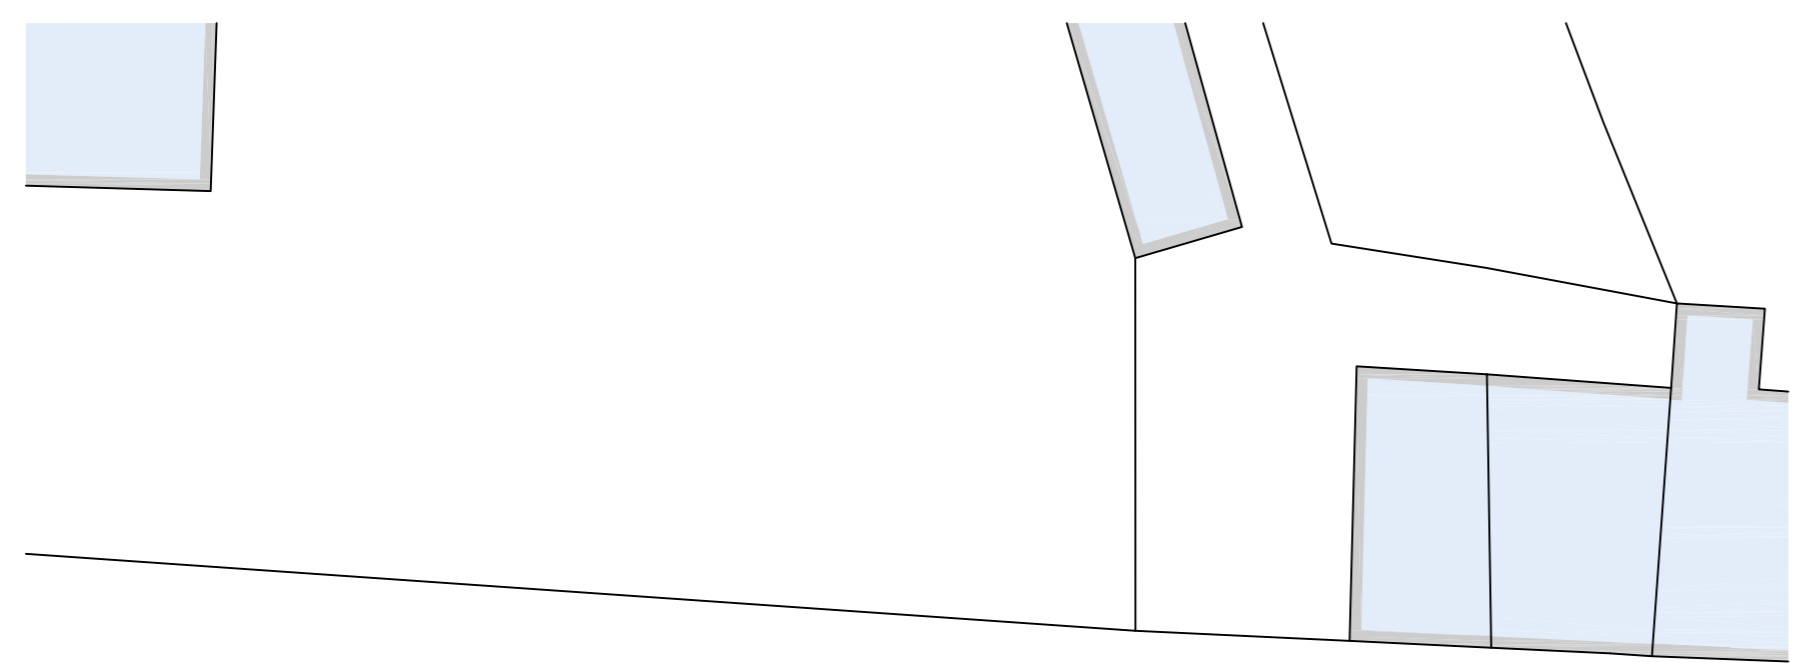


SUTTON ESTATE

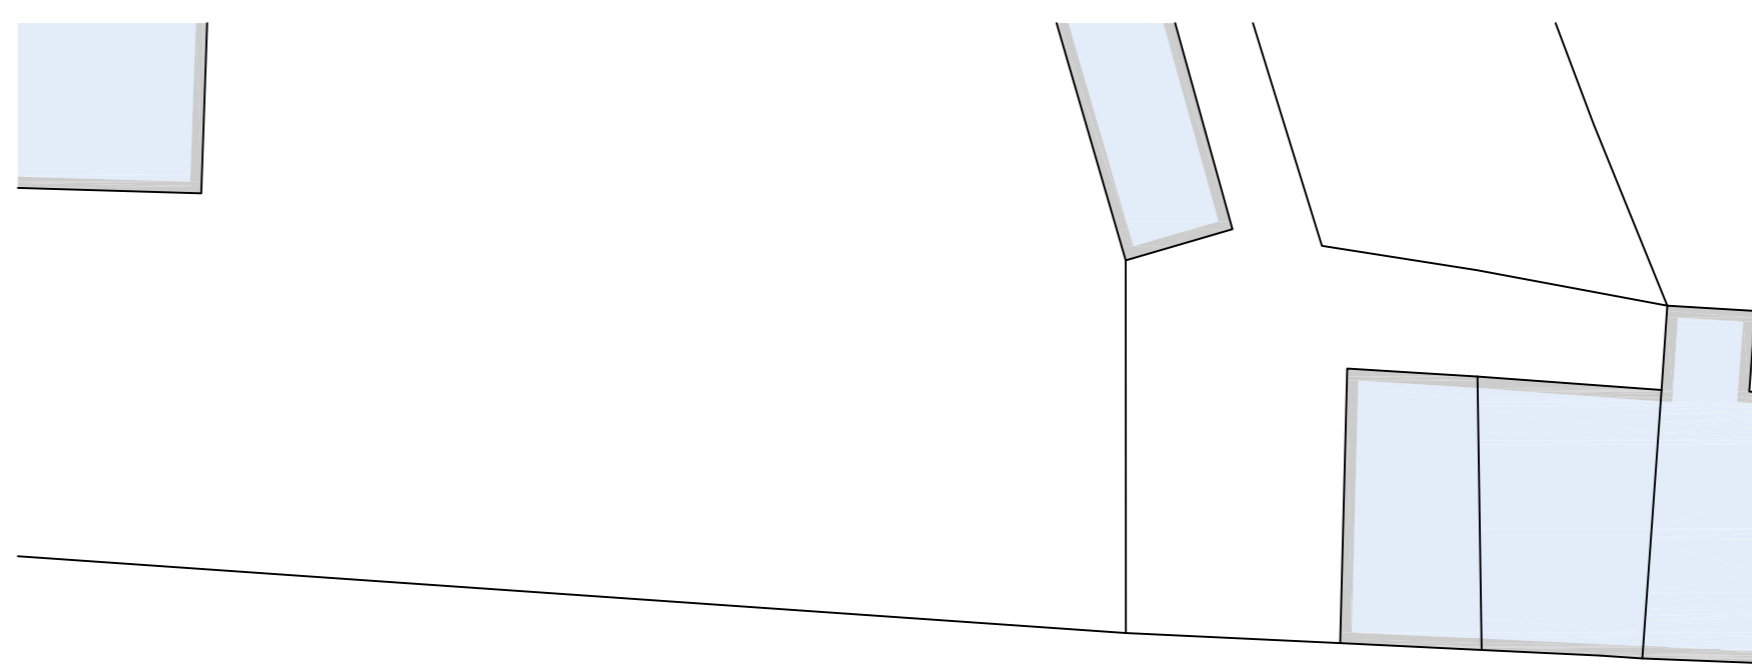

SUTTON ESTATE

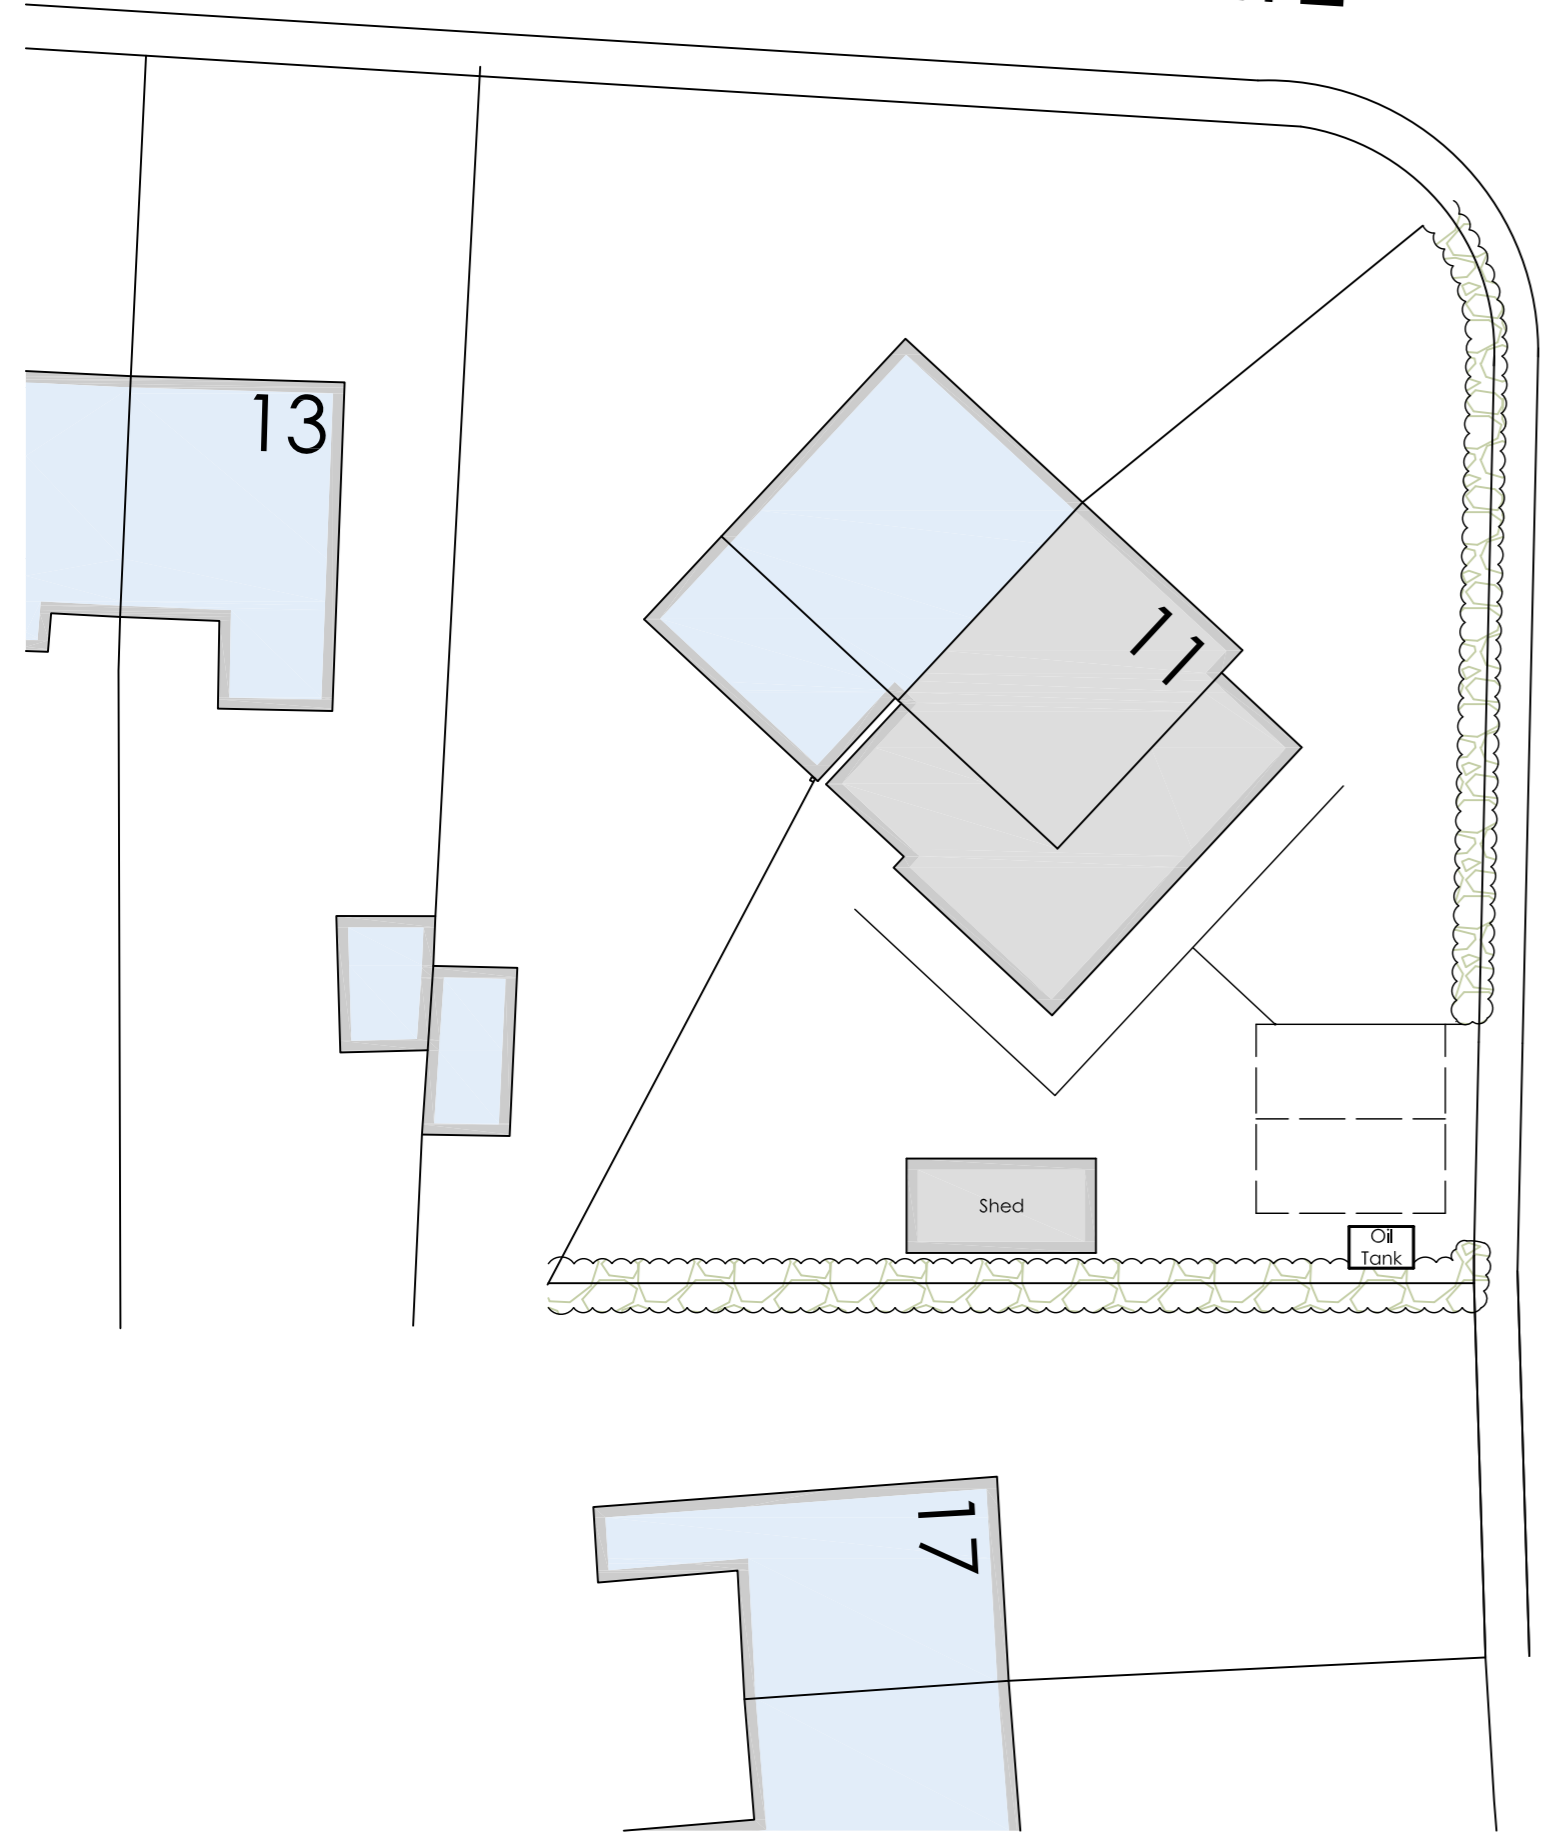


SUTTON ESTATE

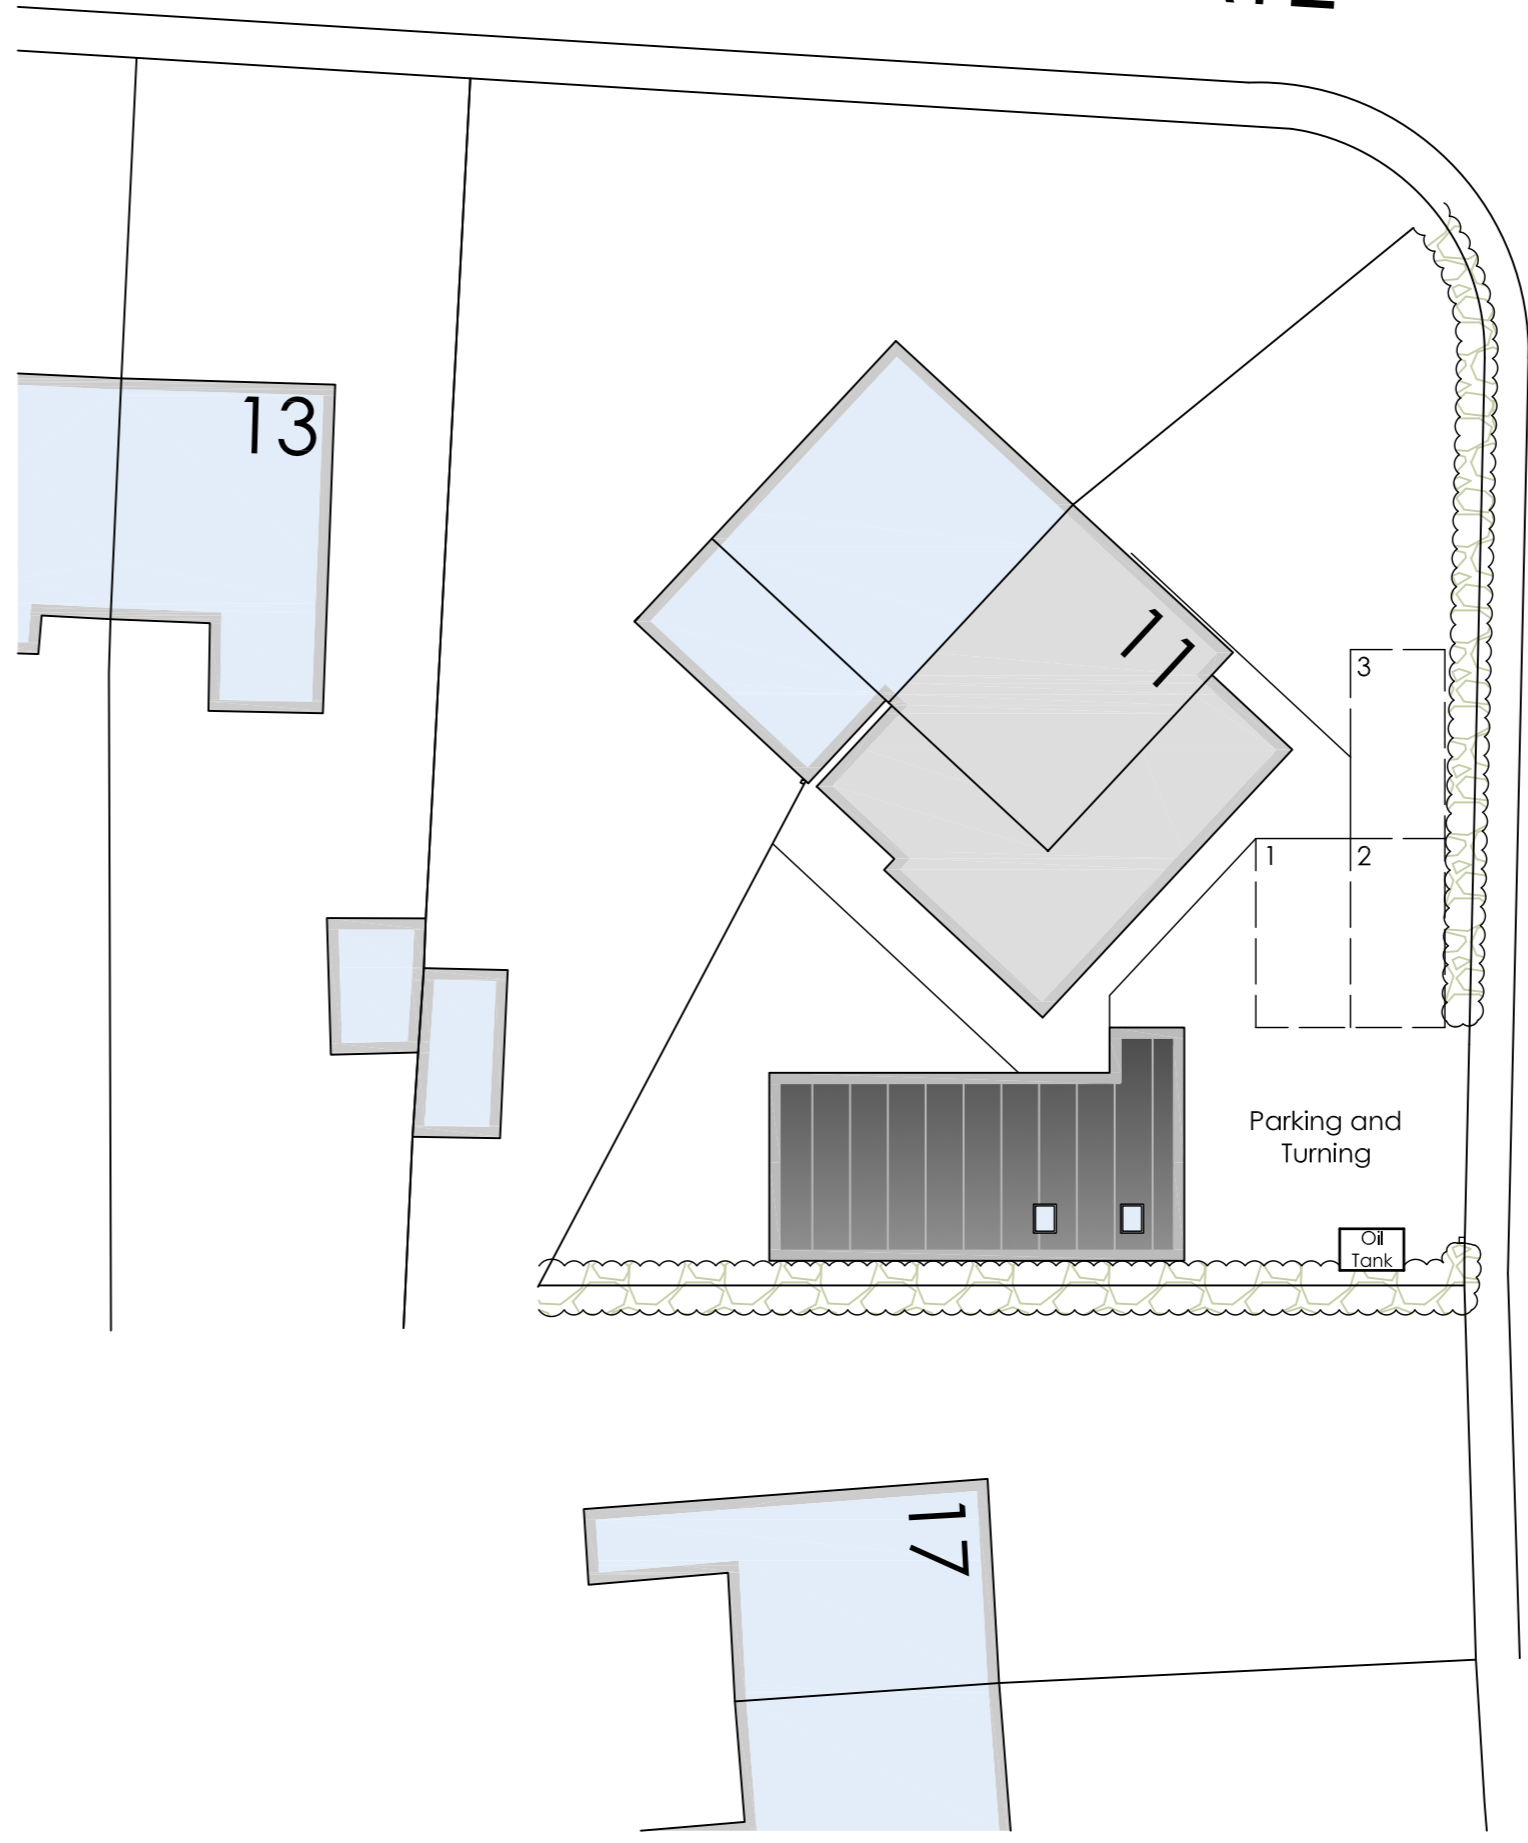

SUTTON ESTATE

Existing Site Plan 1:200

 

Proposed Site Plan



BIX
 PLANNING LTD
 SANDPIPER HOUSE, LEETE WAY
 WEST WINCH, KING'S LYNN
 NORFOLK, PE33 0ST
 TEL: 01553 844077
 EMAIL: mail@ianbix.co.uk
 FAX: 01553 844078
 www.ianbix.co.uk

Project
 Proposed Annexe at
 11 Sutton Estate
 Burnham Market
 PE31 8EX

Drawing Title
 Existing and Proposed
 Site Plans

Scale 1:200 @ A2
 Date May 2021
 Drawn IHB / AW

Drawing No.
BPL-227-03