


PROPOSED ROOF PLAN

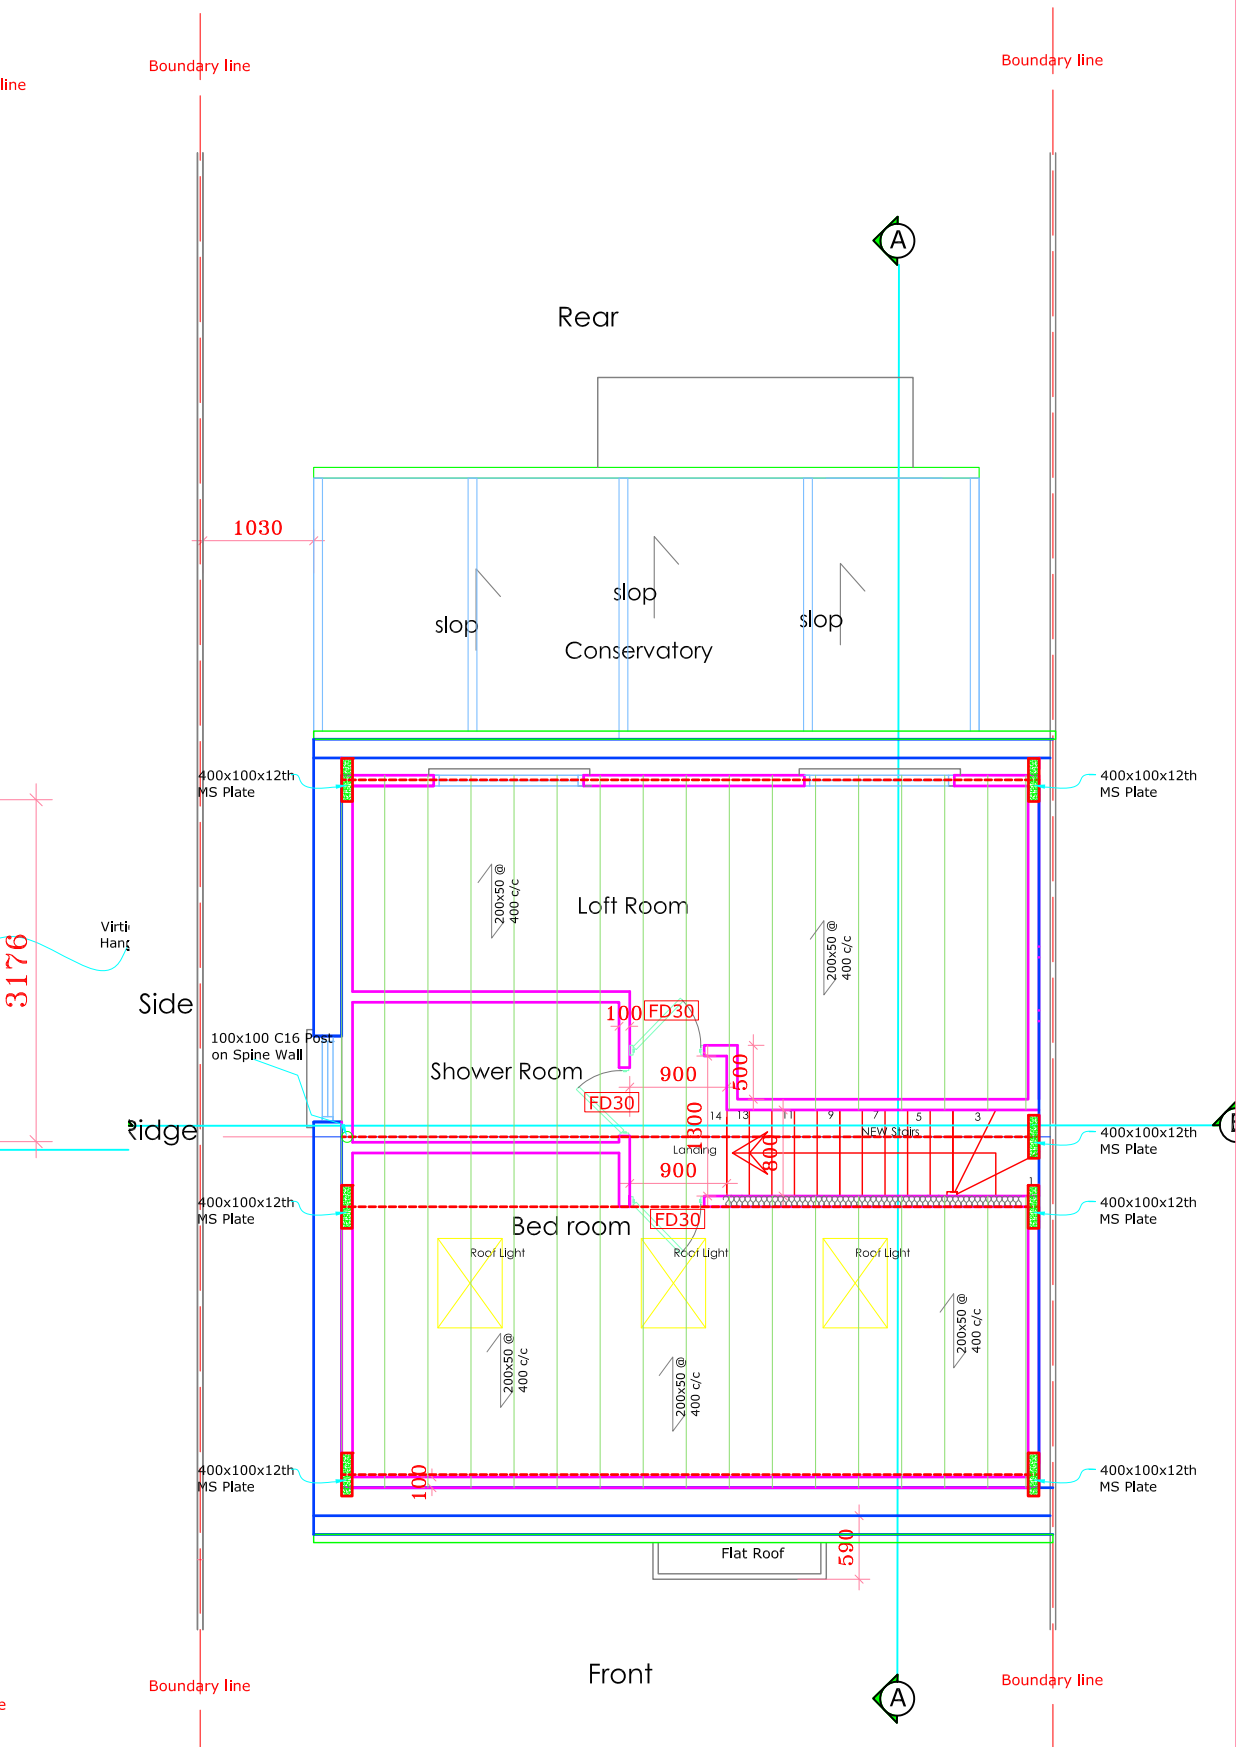

PROPOSED LOFT BEAM PLAN

(Certificate of Lawfulness of proposed development- Erection of a Rear Dormer with two Juliet Balcony, three front Rooflights and additional window to side elevation)

ALL DIMENSIONS TO BE CHECKED ON SITE ONLY TO BE SCALED FOR PLANNING AND BUILDING REGULATIONS

Ref.	Revision	Date	By

**E RILEY ASSOCIATES**  
 CHARTERED SURVEYORS  
 5 PARKWOOD CLOSE  
 BROXBORNE  
 HERTFORDSHIRE  
 EN10 7PF  
 Tel: 020 8886 4693 Mobil: 07956 035 096

Project title: LOFT CONVERSTION

Project Address: 188 BRIDS FOOT LANE  
 LUTON  
 LU3 2DL

Client: MR LULI TAFASI

Drawing title: PROPOSED ROOF & LOFT BEAM PLAN

Date: APRIL 2021

CAD & Drawn by: BB

Drawn & Checked by: ER

File name: T & B125 April 2021

Scale: 1:50 @A3

Drawing No: 07/20