



GROUND FLOOR PLAN
Scale 1 : 100

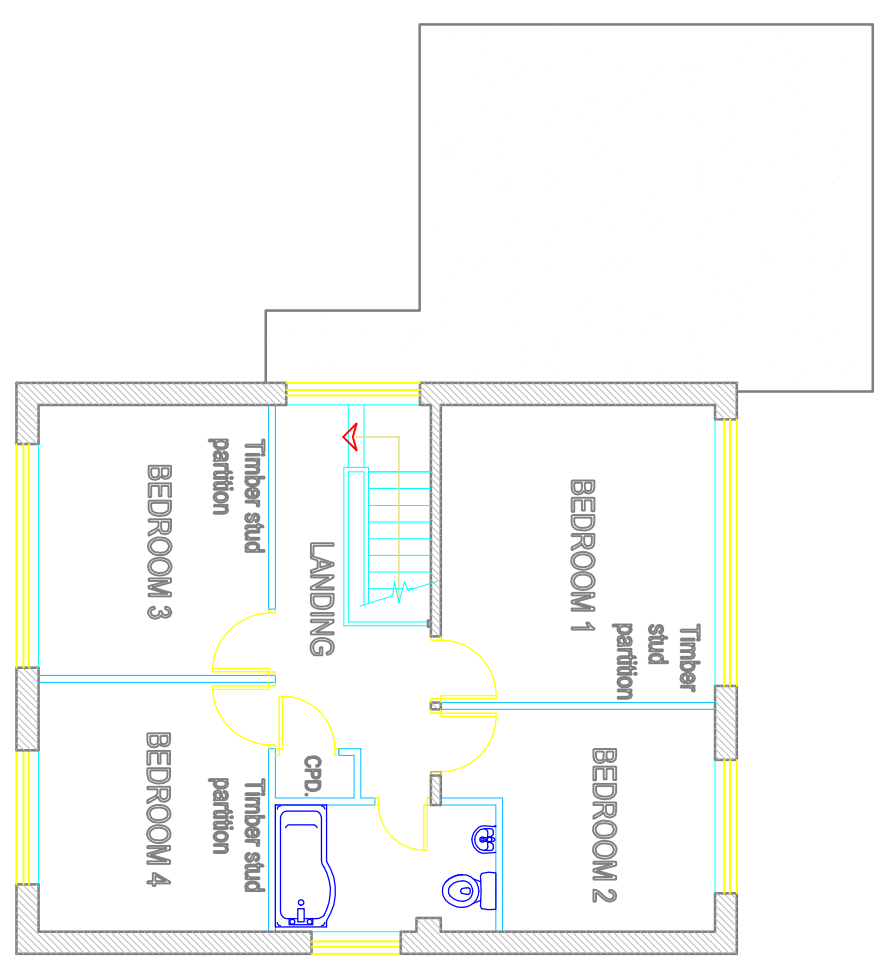

FIRST FLOOR PLAN
Scale 1 : 100

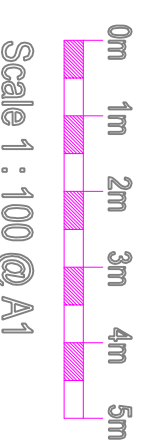

Title
PLANNING APPLICATION

Date
APR. 2021

Scale
AS SHOWN

Drawn by
SIMC

Drawing no.
20783 : 11

Architecture by
SIMC ASSOCIATES
CHARTERED BUILDING CONSULTANCY
Established 1983
212A Bedford Road, Kampolan MK12 8BL
Tel: 01234 843599 Email: aieksimc@aol.com

Property
335 OLD BEDFORD ROAD
LUTON
BEDFORDSHIRE
LU2 7BL
Client
MIR. HARDEEP SINGH KULLAR