




FRONT ELEVATION as existing
Scale 1 : 100

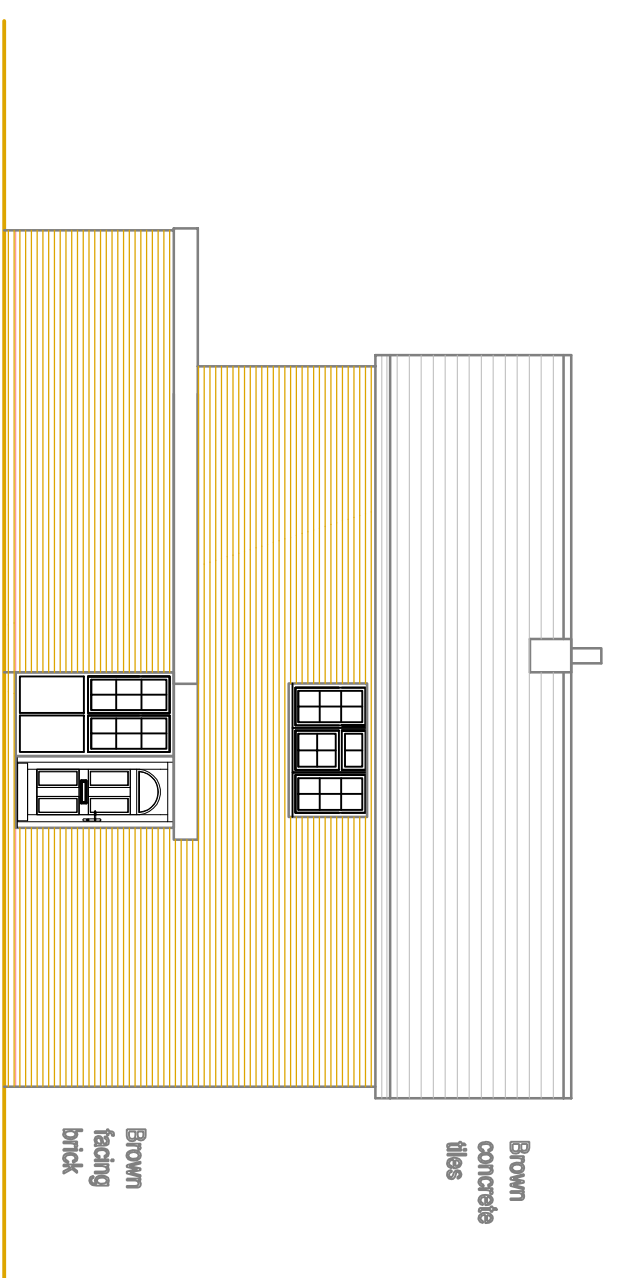

SIDE ELEVATION

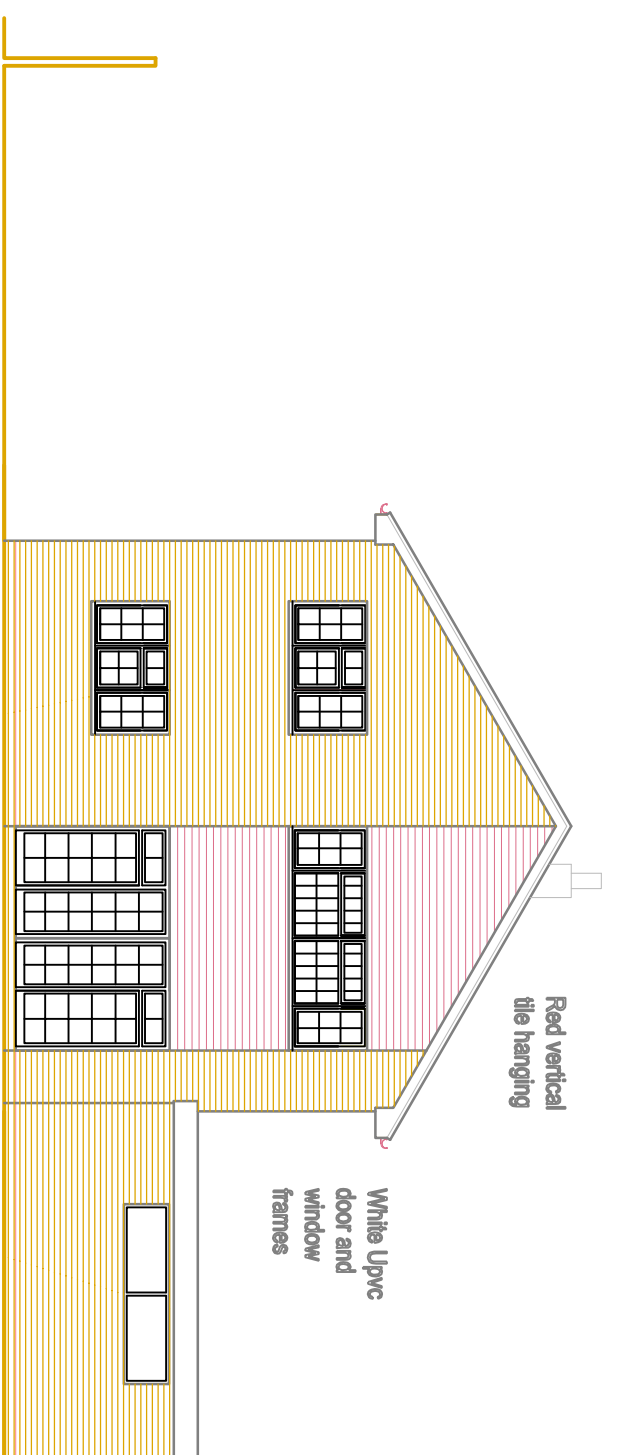


REAR ELEVATION

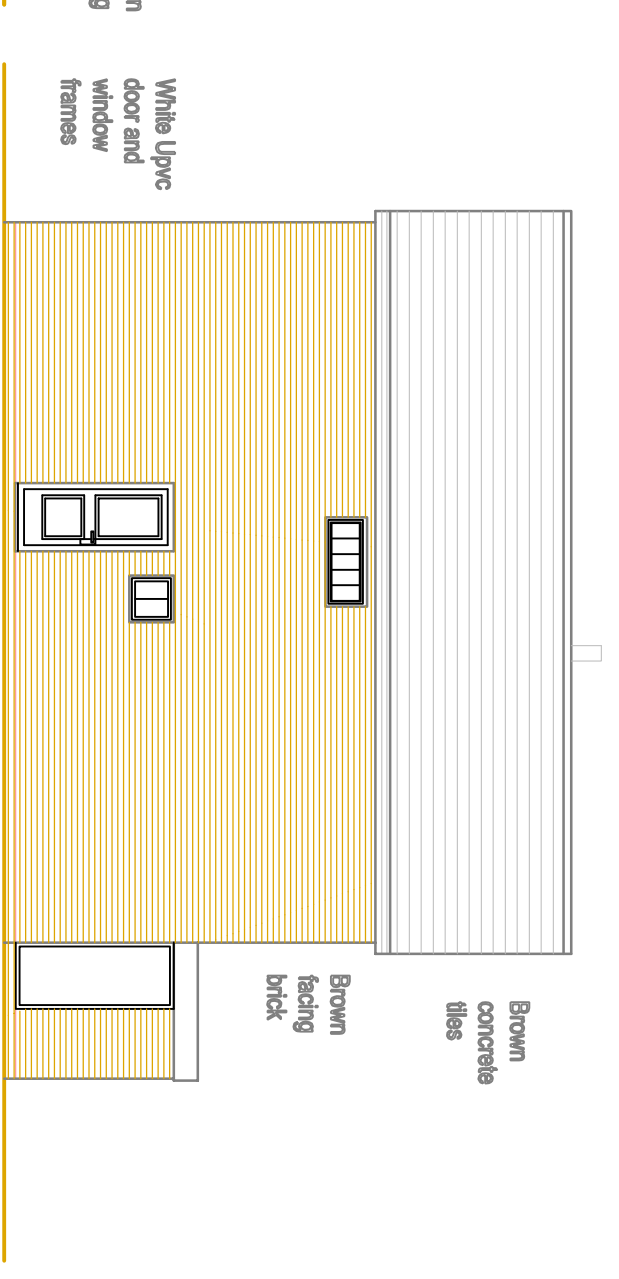


SIDE ELEVATION




FRONT ELEVATION as proposed
Scale 1 : 100

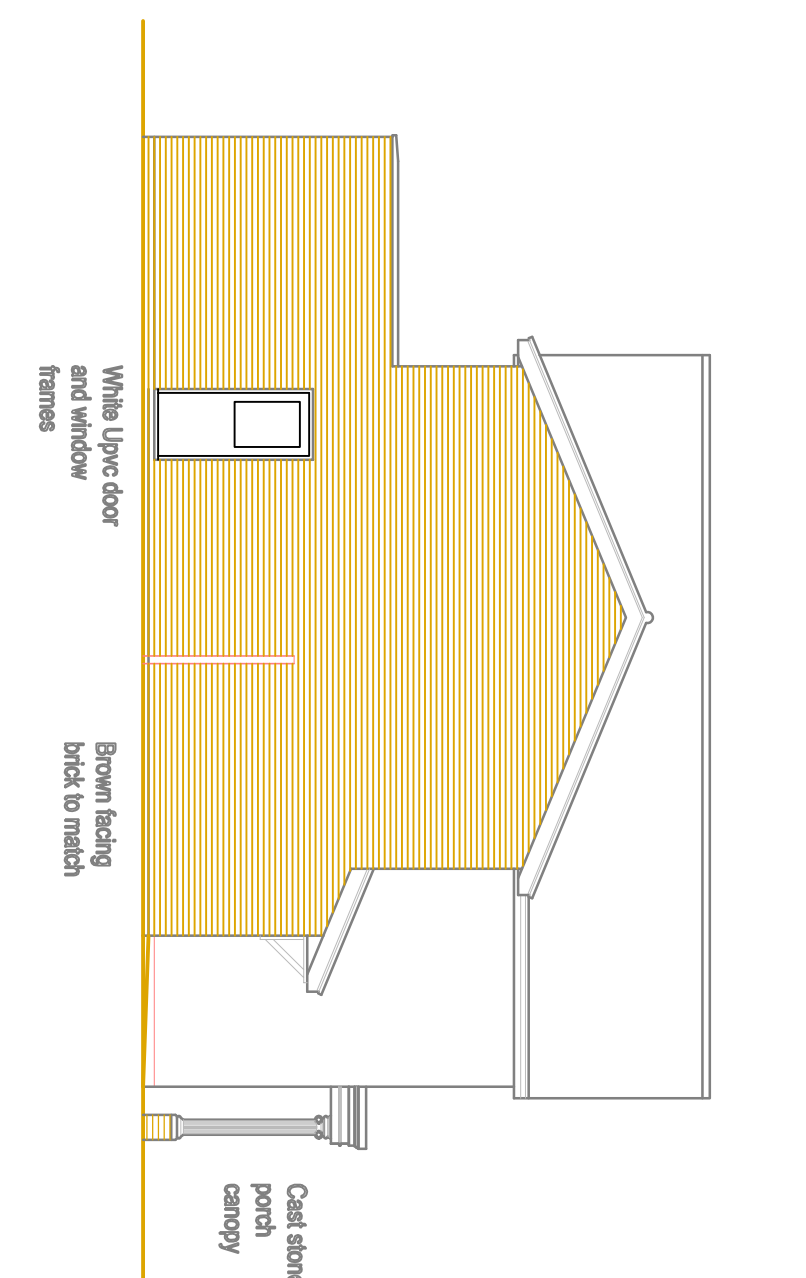


SIDE ELEVATION

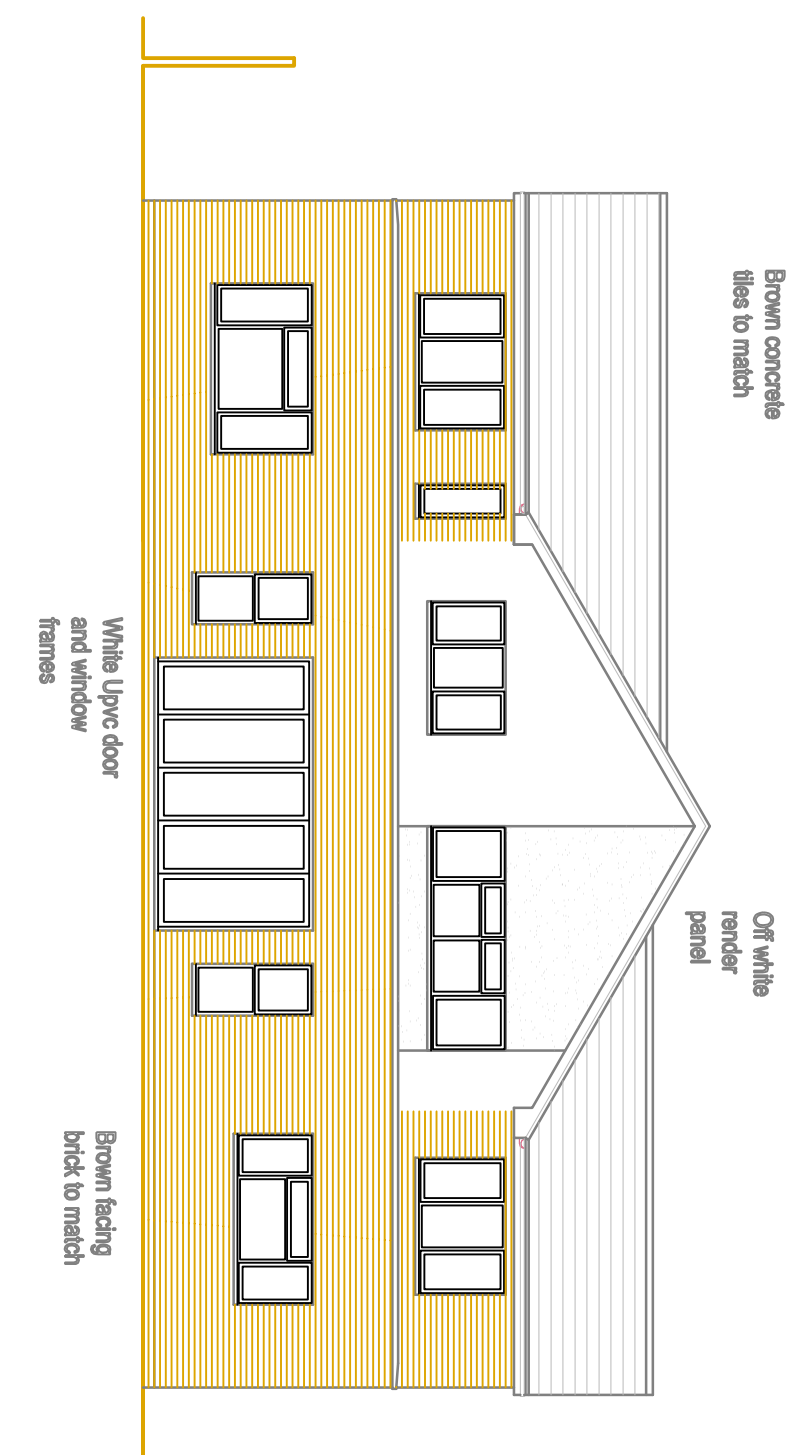

REAR ELEVATION

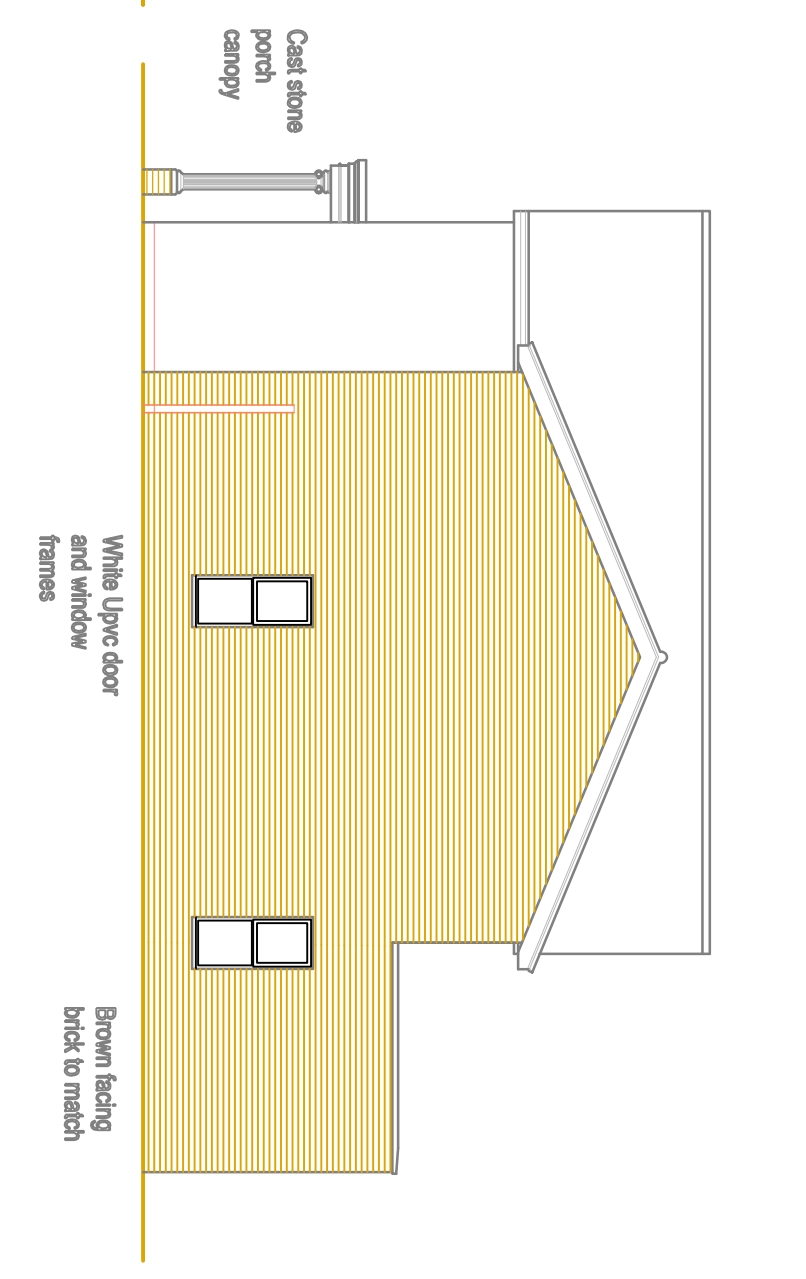

SIDE ELEVATION

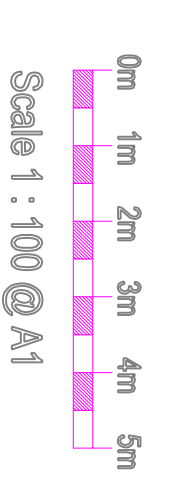

<p>Architecture by SIMC ASSOCIATES CHARTERED BUILDING CONSULTANCY Established 1983</p>			
<p>212A Bedford Road, Kempson MK42 8BL Tel : 01234 843589 Email : aieksimc@aol.com</p>			
<p>Property 335 OLD BEDFORD ROAD LUTON BEDFORDSHIRE LU2 7BL</p>			
<p>Client MR. HARDEEP SINGH KULLAR</p>			
<p>Title PLANNING APPLICATION</p>			
Date	Scale	Drawn by	
APR. 2021	AS SHOWN	SIMC	
Drawing no.		20783 : 14	