


**FIRST FLOOR PLAN as proposed**  
Scale 1 : 50

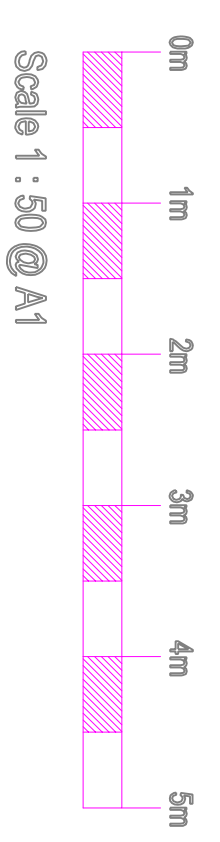

**REVISION A**  
Dimensions added as requested by the Local Planning Authority, June 2021.

Architecture by  
**SIMC ASSOCIATES**  
CHARTERED BUILDING CONSULTANCY  
Established 1983  
212A Bedford Road, Kempson MK42 8BL  
Tel: 01234 843599 Email: alexsimc@aol.com

Property  
**335 OLD BEDFORD ROAD**  
LUTON  
BEDFORDSHIRE  
LU2 7BL  
Client  
**MIR. HARDEEP SINGH KULLAR**

Title  
**PLANNING APPLICATION**  
Date  
APR. 2021  
Scale  
AS SHOWN  
Drawn by  
SIMC  
Drawing no.  
**20783 : 13A**