


proposed first floor

proposed loft floor

proposed roof plan

proposed ground floor

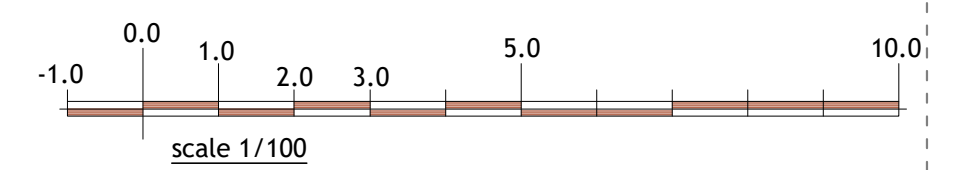

**PLAN & BUILD LTD.**

PH: 07816611144

email: shamshadali@hotmail.co.uk

23 BRACKENDALE GROVE, LUTON, LU3 2LT



PROJECT: 82A ALEXANDRA AVENUE, LU3 1HH

TITLE: PROPOSED PLANS

PROJECT: TWO STOREY SIDE AND REAR EXTENSION

DATE 03/02/2021

DWG NO. 03/05

DRAWN BY

SCALE 1:100