




FRONT ELEVATION
Scale 1:100

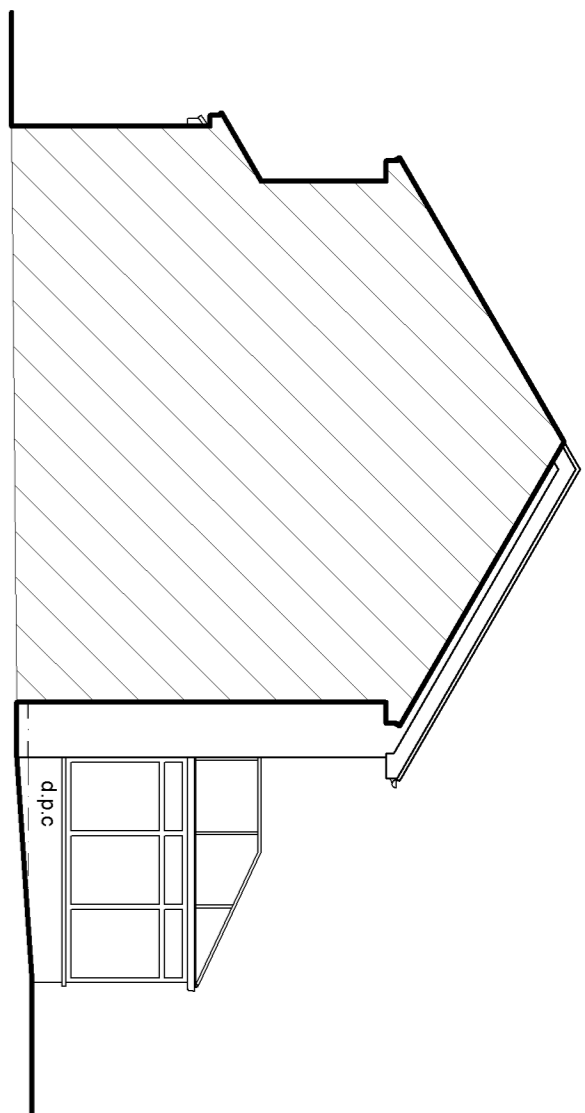


FLANK ELEVATION
Scale 1:100

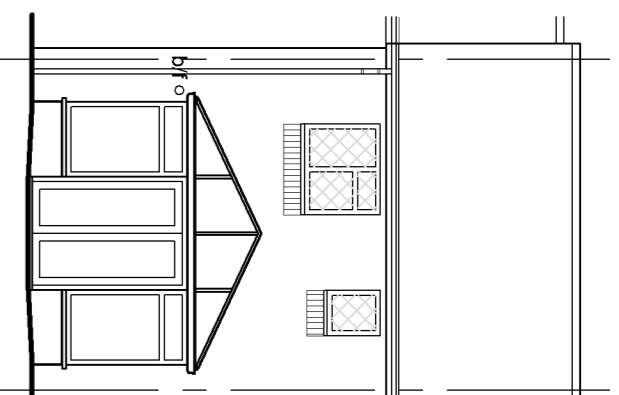


REAR ELEVATION
Scale 1:100

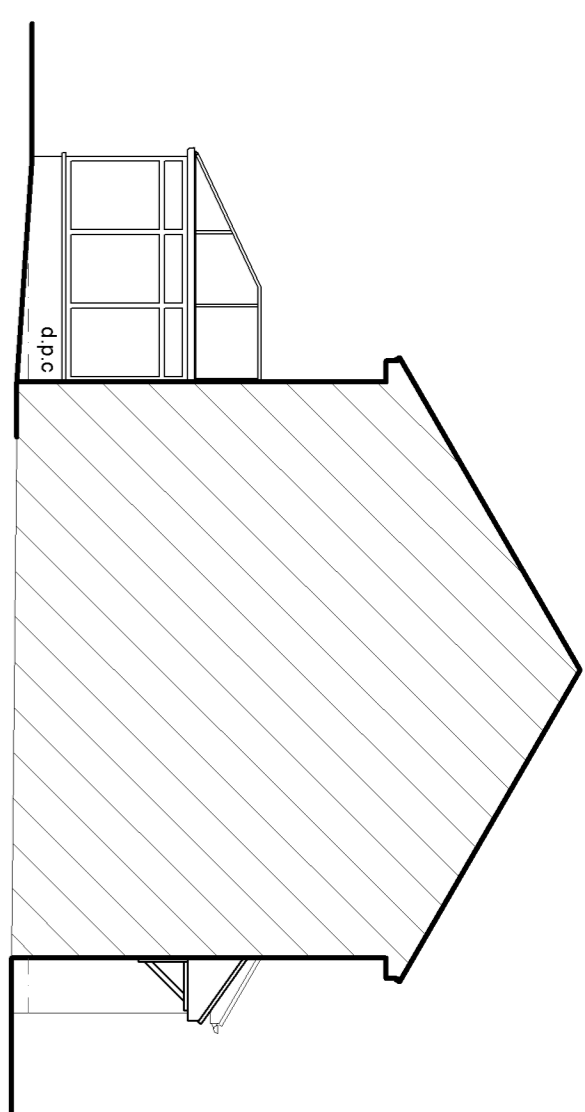

SIDE ELEVATION
Scale 1:100

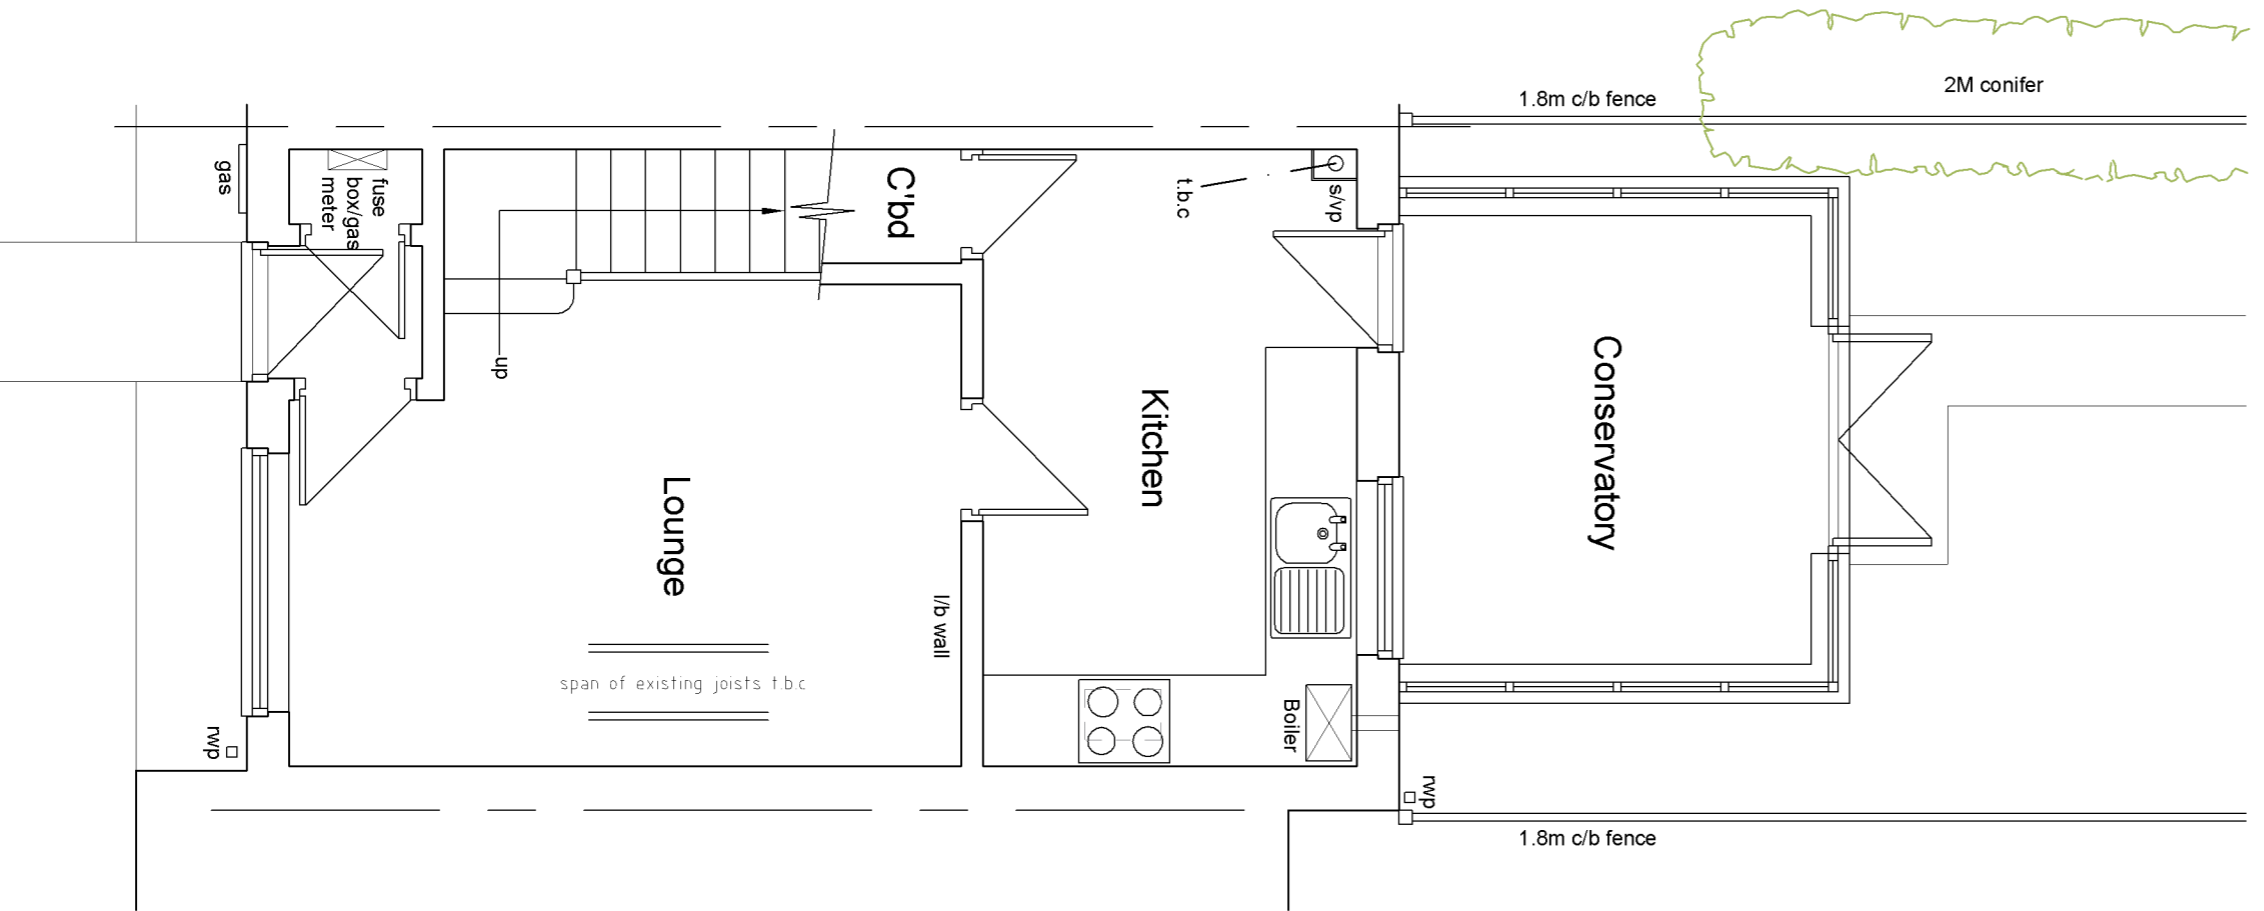

GROUND FLOOR PLAN
Scale 1:50

 

BLOCK PLAN
Scale 1:500



SITE LOCATION PLAN
Scale 1:1250

| Revisions | | |
|--------------|---|------------|
| Project: | Proposed single storey rear extension and associated alterations to 23 Dexter Close, Luton, LU3 4DX | |
| Title: | Existing floor plan, elevations, site and location plans | |
| Scale: | As stated | Drawn: SJC |
| Date: | 17/05/2021 | |
| Job No.: | SC/2005930 | |
| Drawing No.: | 01 | Rev.: |

S & S Coates Surveying & Design
 Room 2, Denel Wing, The Rufus Centre,
 Steppingley Road, Flitwick, MK45 1AH
 Tel: 01525 862457 or 07960 215053
 stevecoates72@gmail.com