



Boundary.

Boundary.


Boundary.

Boundary.


USE GIVEN DIMENSIONS ONLY  
DO NOT ASSUME - ASK  
COPYRIGHT RESERVED

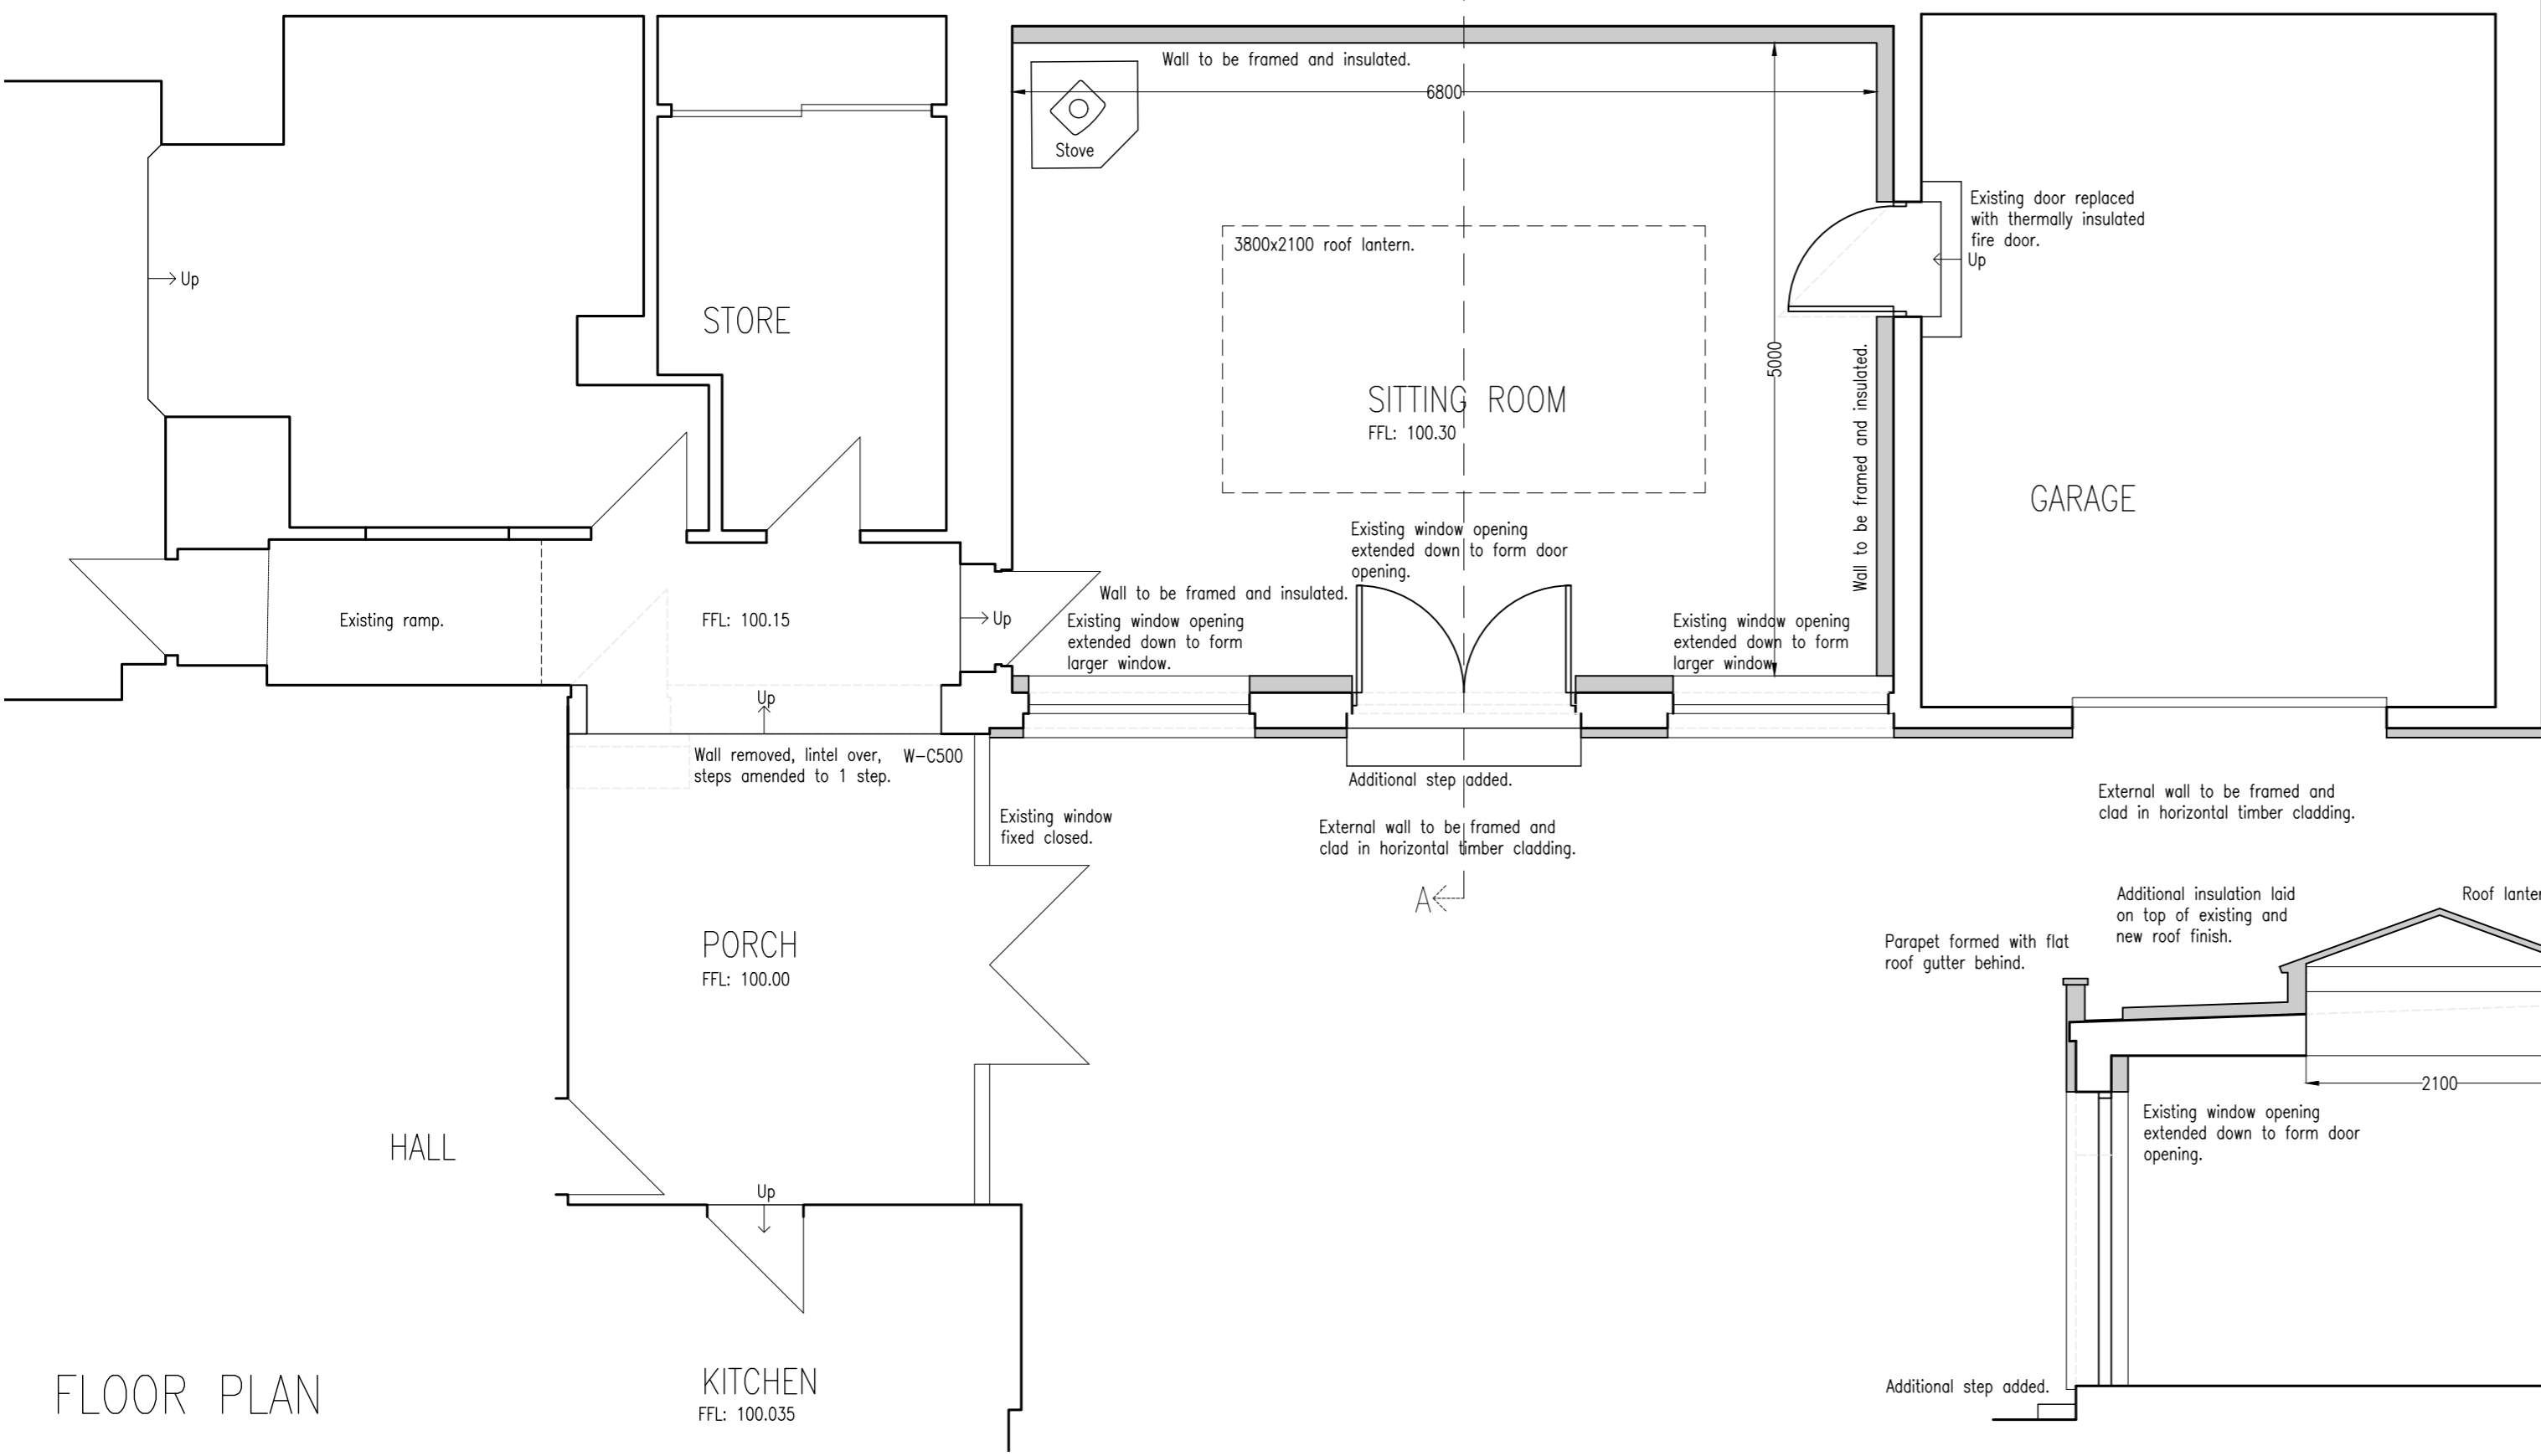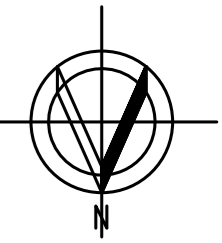

FLOOR PLAN

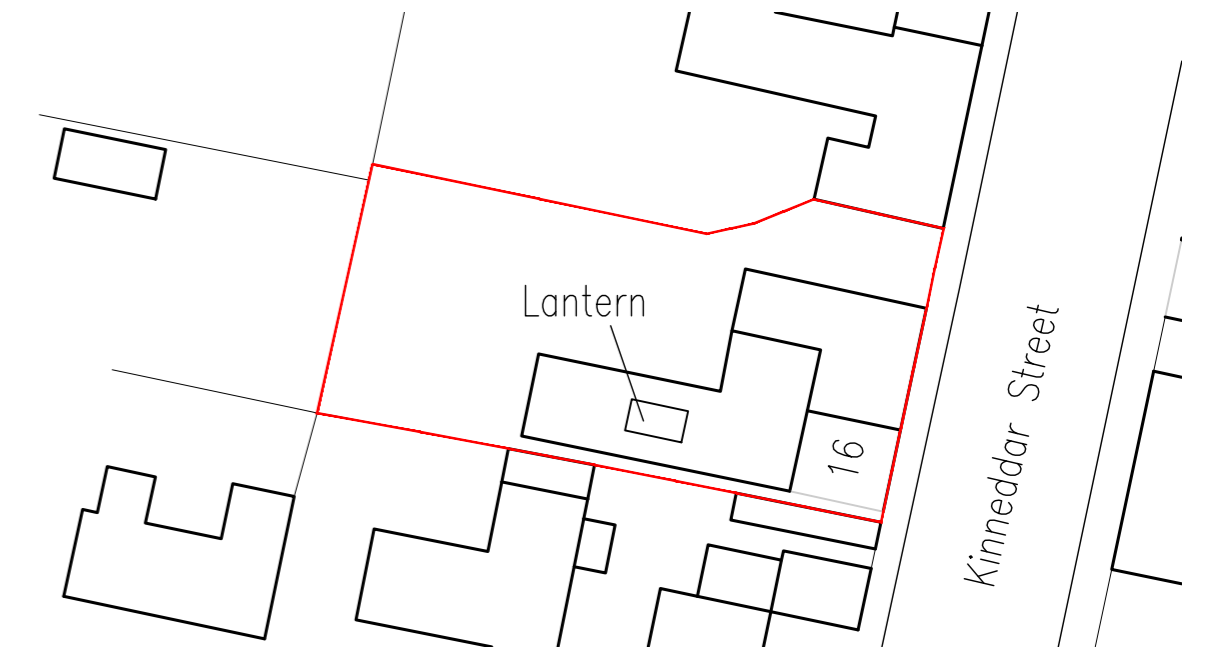

SITE PLAN : Scale 1:500

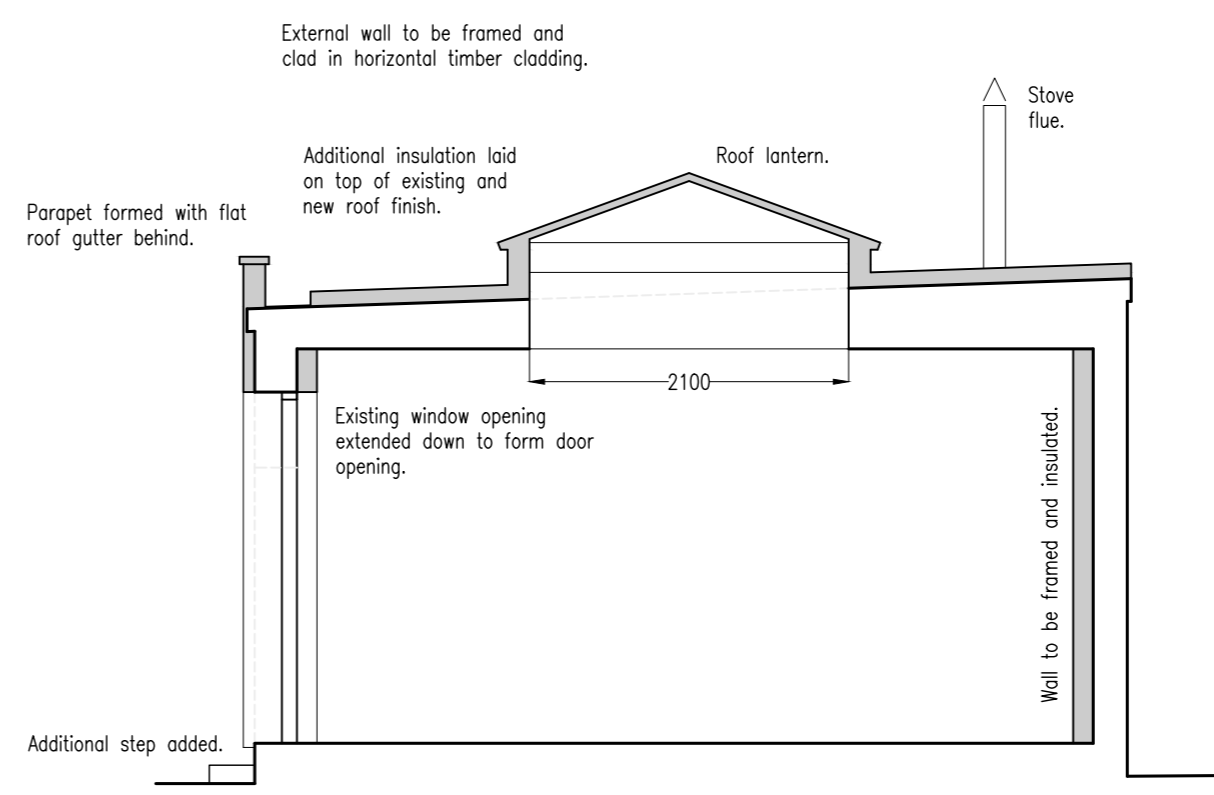


SECTION


ISSUED / AMENDED:		
REV	DATE	DESCRIPTION




1 : 500

 

1 : 50

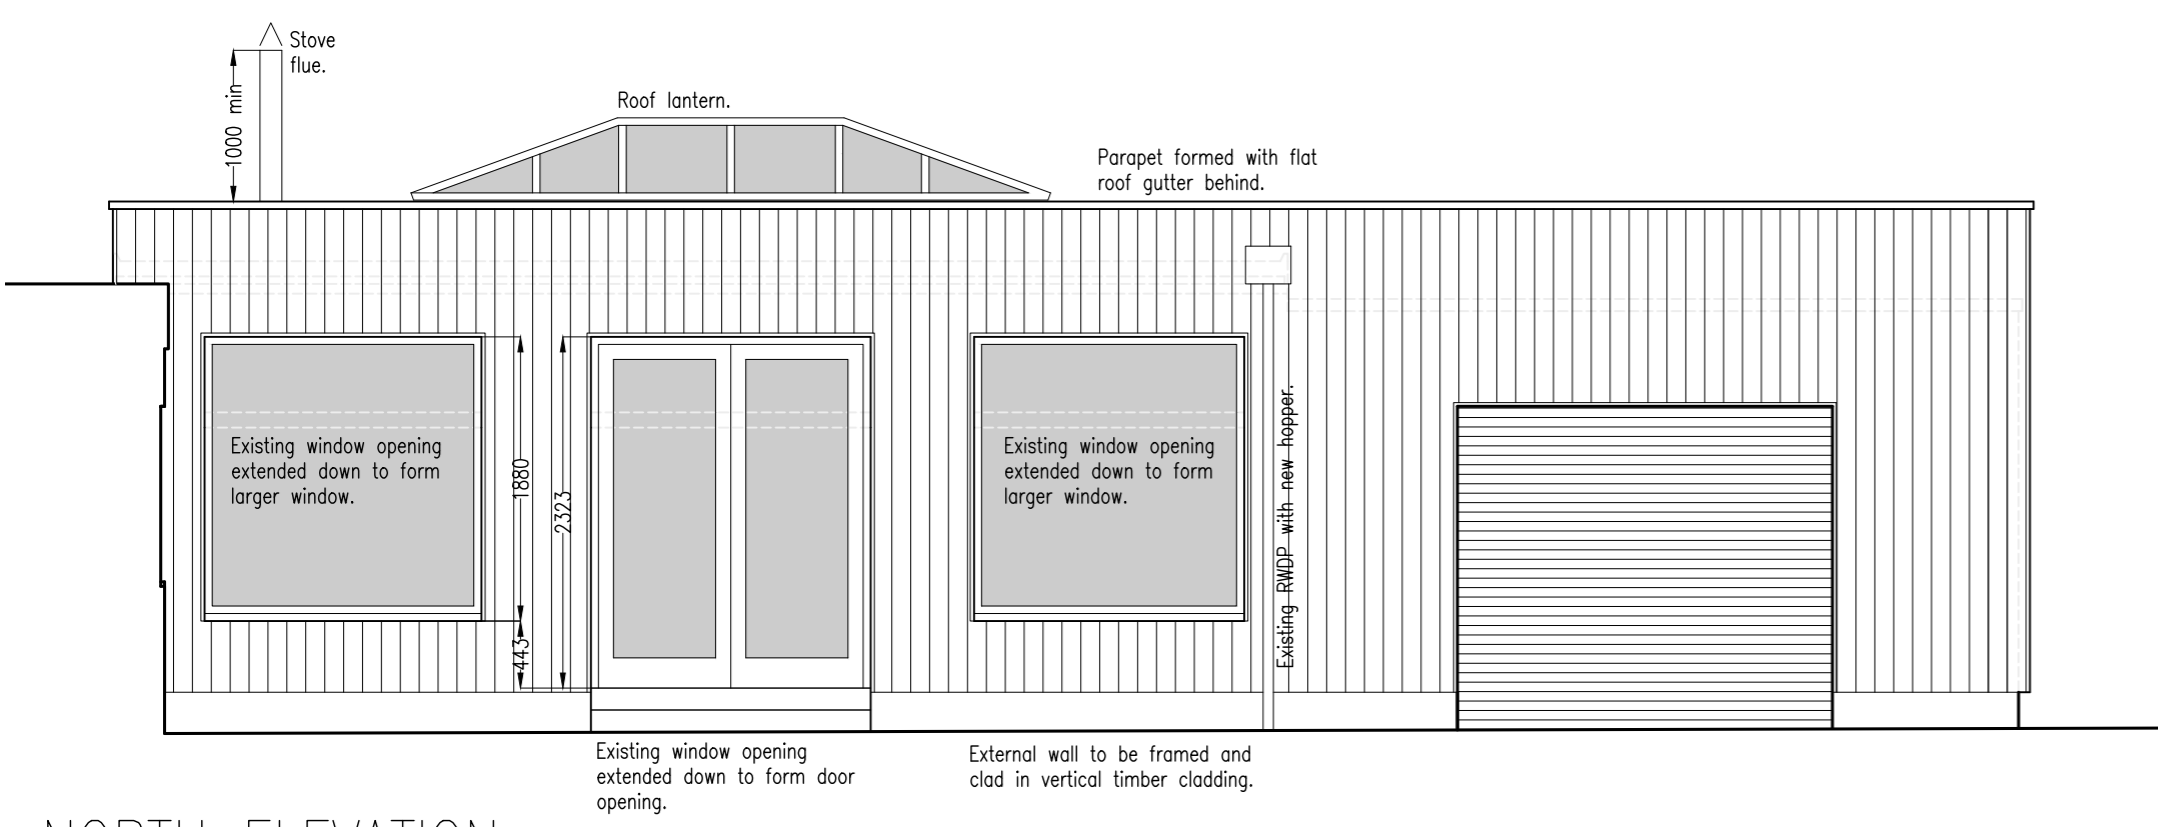

NORTH ELEVATION

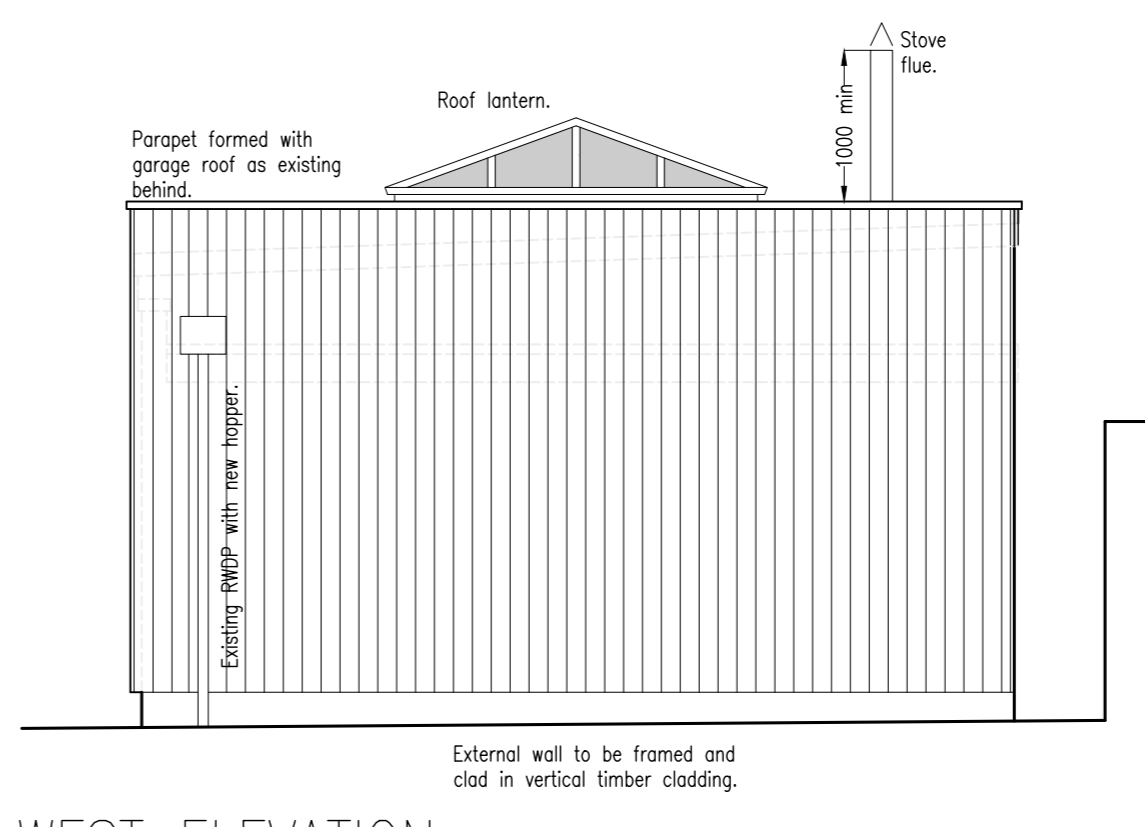

WEST ELEVATION

**WITTETS**  
ARCHITECTS

26 Hay St, Elgin, Moray IV30 1NQ  
T 01343 543237 F 01343 540542  
e info@wittets.co.uk www.wittets.co.uk

Alterations to 16 Kinneddar Street,  
Lossiemouth for  
Mr & Mrs D Steele

PLANNING  
Floor plan and elevations

1:50 A2 May 2021

21:25:02