



NORTH ELEVATION.

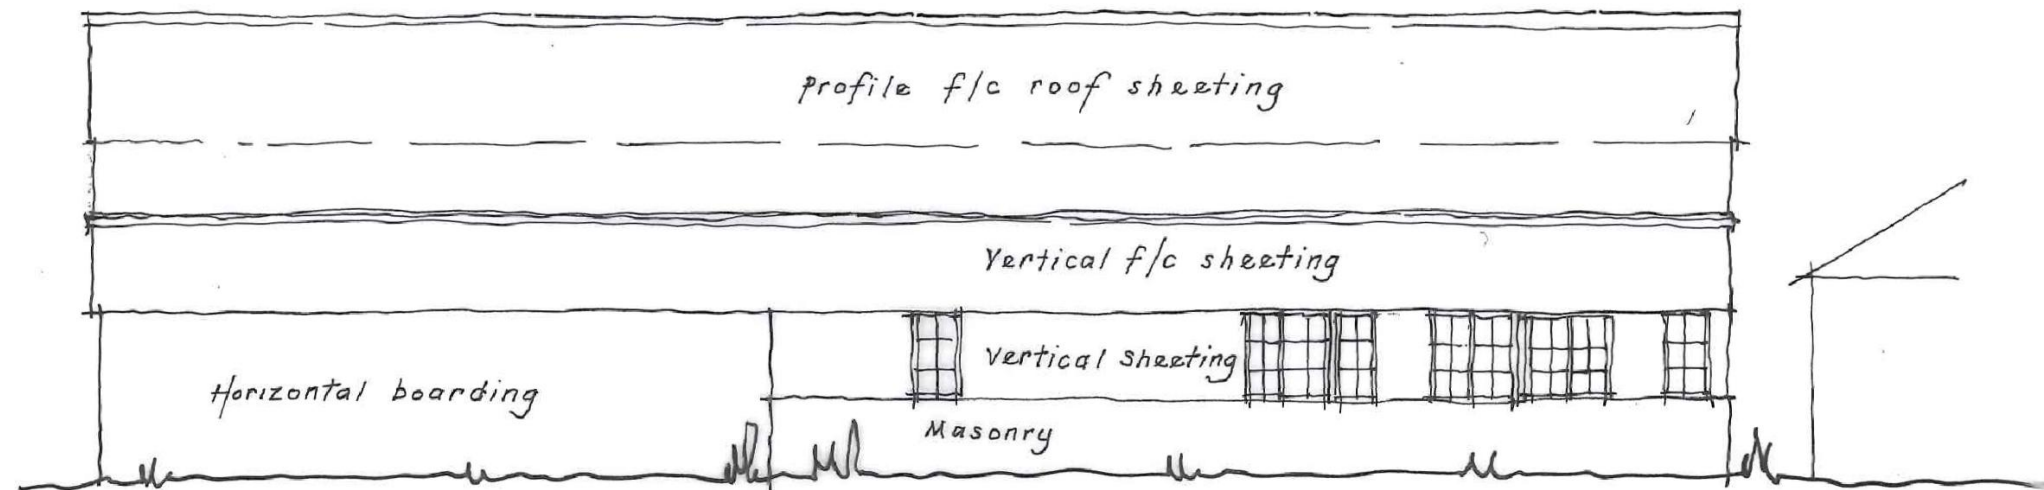

SOUTH ELEVATION

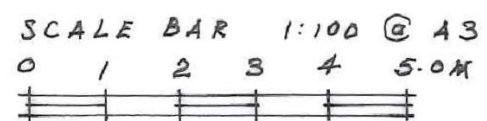

CLIENT		
Mr P Goodhew		
SITE		
Little Barksore Farm Lower Halstow Sittingbourne ME9 7ED		
TITLE		
Existing North and South Elevations		
DATE	SCALE	DWG No.
Dec 2020	1:100 @ A3	05
REVISIONS		REF No.
		P.07.013.1408