


WEST ELEVATION.

EAST ELEVATION



CROSS SECTION

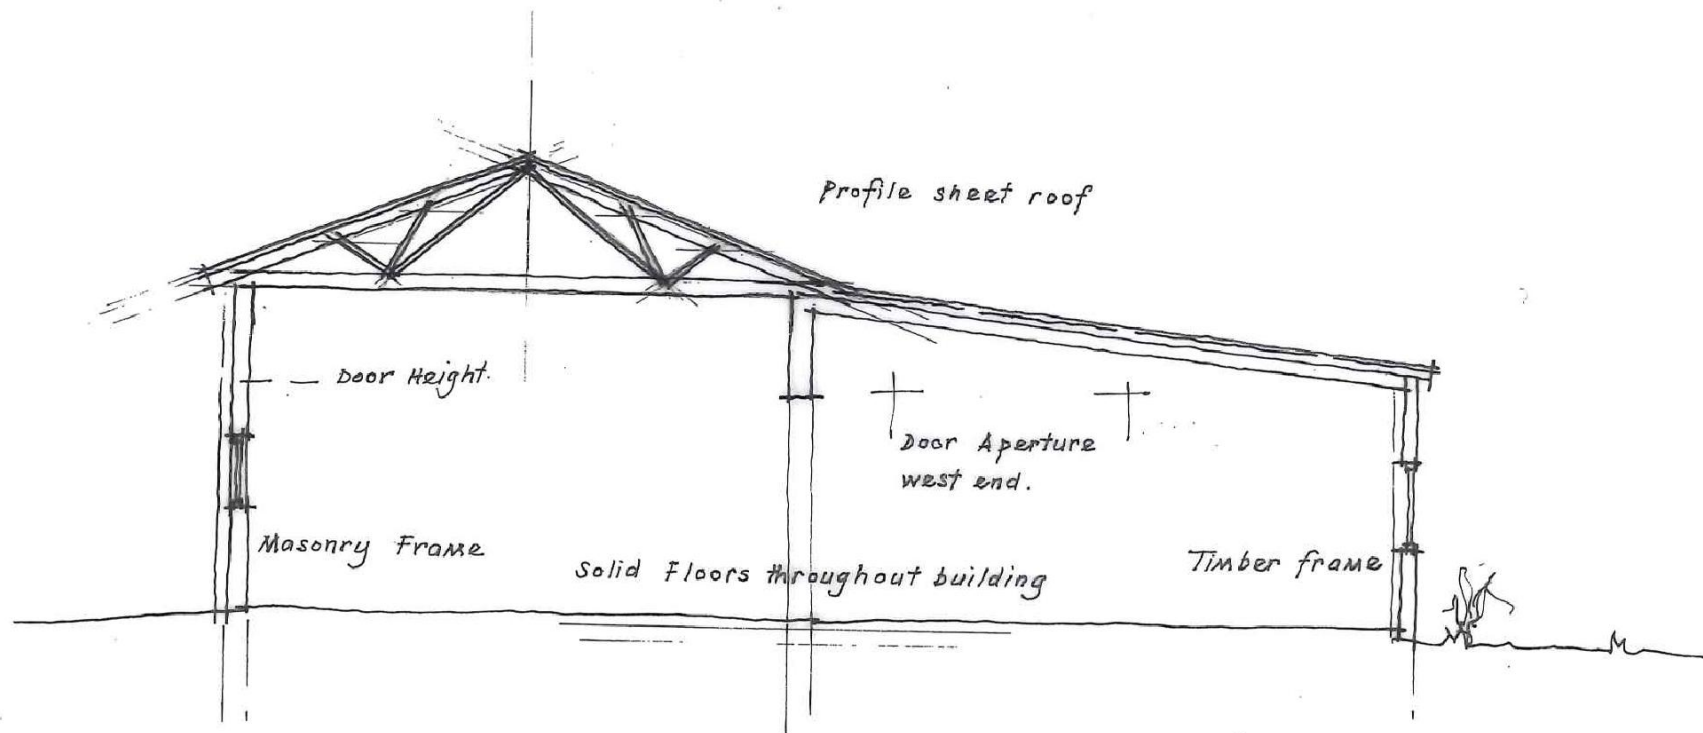

<b>CLIENT</b>		
Mr P Goodhew		
<b>SITE</b>		
Little Barksore Farm Lower Halstow Sittingbourne ME9 7ED		
<b>TITLE</b>		
Existing East and West Elevation plus Existing Cross Section		
<b>DATE</b>	<b>SCALE</b>	<b>DWG No.</b>
Dec 2020	1:100 @ A3	06
<b>REVISIONS</b>		<b>REF No.</b>
		P.07.013.1408

**bloomfields**  
CHARTERED TOWN PLANNERS

77 Commercial Road, Paddock Wood, Kent TN12 6DS Tel. 01892 831 600  
info@bloomfieldsttd.co.uk www.bloomfieldsttd.co.uk

OS LICENCE NO. 100 022432

Contractors must verify all dimensions on site prior to commencement of works. DO NOT scale from this drawing.  
FOR PLANNING PURPOSES ONLY. Drawing to be read in accordance with other schematic documentation. It is the responsibility of the client/employer to instruct a suitably qualified specialist to conform with the requirements of the current CDM 2015 Regulations. Client/employer to appoint a principal designer/contractor, as required under the HSE legal requirements. Refer to www.hse.gov.uk for further guidance. © Drawings and designs are copyright of Bloomfields and must not be copied without prior consent.