





NORTH ELEVATION

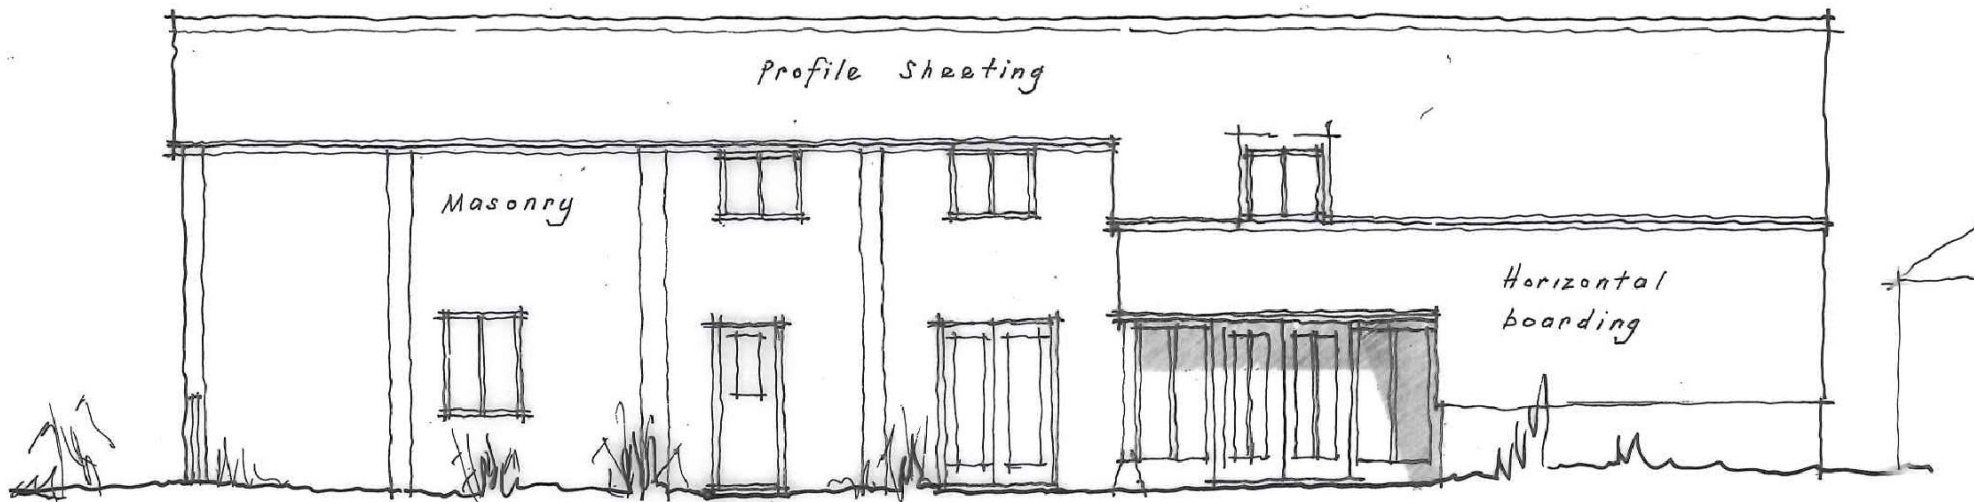

SOUTH ELEVATION

 

CLIENT		
Mr P Goodhew		
SITE		
Little Barksore Farm Lower Halstow Sittingbourne ME9 7ED		
TITLE		
Proposed North and South Elevations		
DATE	SCALE	DWG No.
Dec 2020	1:100 @ A3	09
REVISIONS		REF No.
		P.07.013.1408

77 Commercial Road, Paddock Wood, Kent TN12 6DS Tel. 01892 831 600
 info@bloomfieldsttd.co.uk www.bloomfieldsttd.co.uk
 05 LICENCE NO. 100 022432

Contractors must verify all dimensions on site prior to commencement of works. DO NOT scale from this drawing. FOR PLANNING PURPOSES ONLY. Drawing to be read in accordance with other schematic documentation. It is the responsibility of the client/employer to instruct a suitably qualified specialist to conform with the requirements of the current CDM 2015 Regulations. Client/employer to appoint a principal designer/contractor, as required under the HSE legal requirements. Refer to www.hse.gov.uk for further guidance. © Drawings and designs are copyright of Bloomfields and must not be copied without prior consent.