



Existing Elevation AA to Facade. Scale 1:50

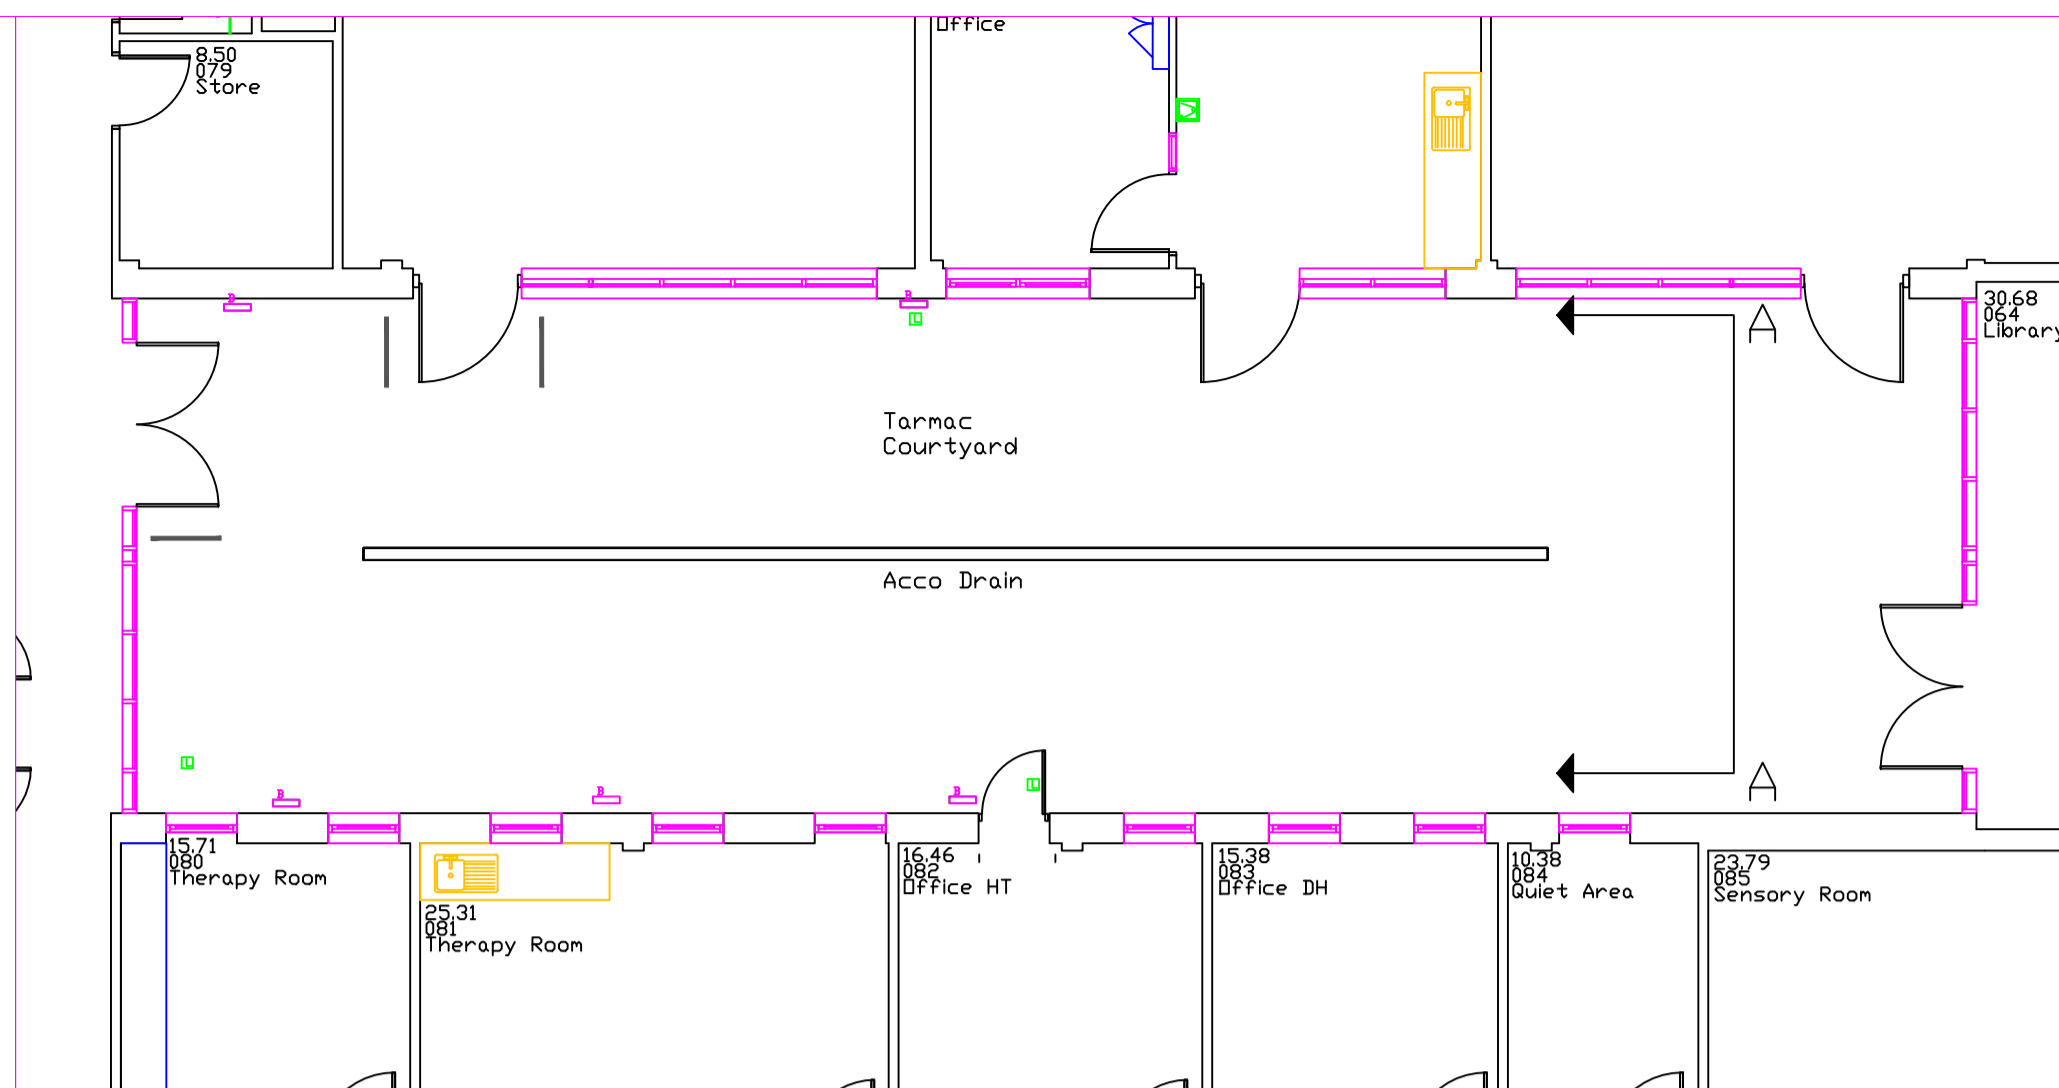

Existing Plan Scale 1:50

Proposed Finishes

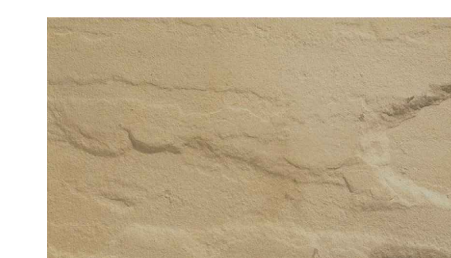

Proposed Marshall Heritage Range Buff Flag




Finish to proposed parapet




Proposed Curtain Wall and doors example




Existing Courtyard

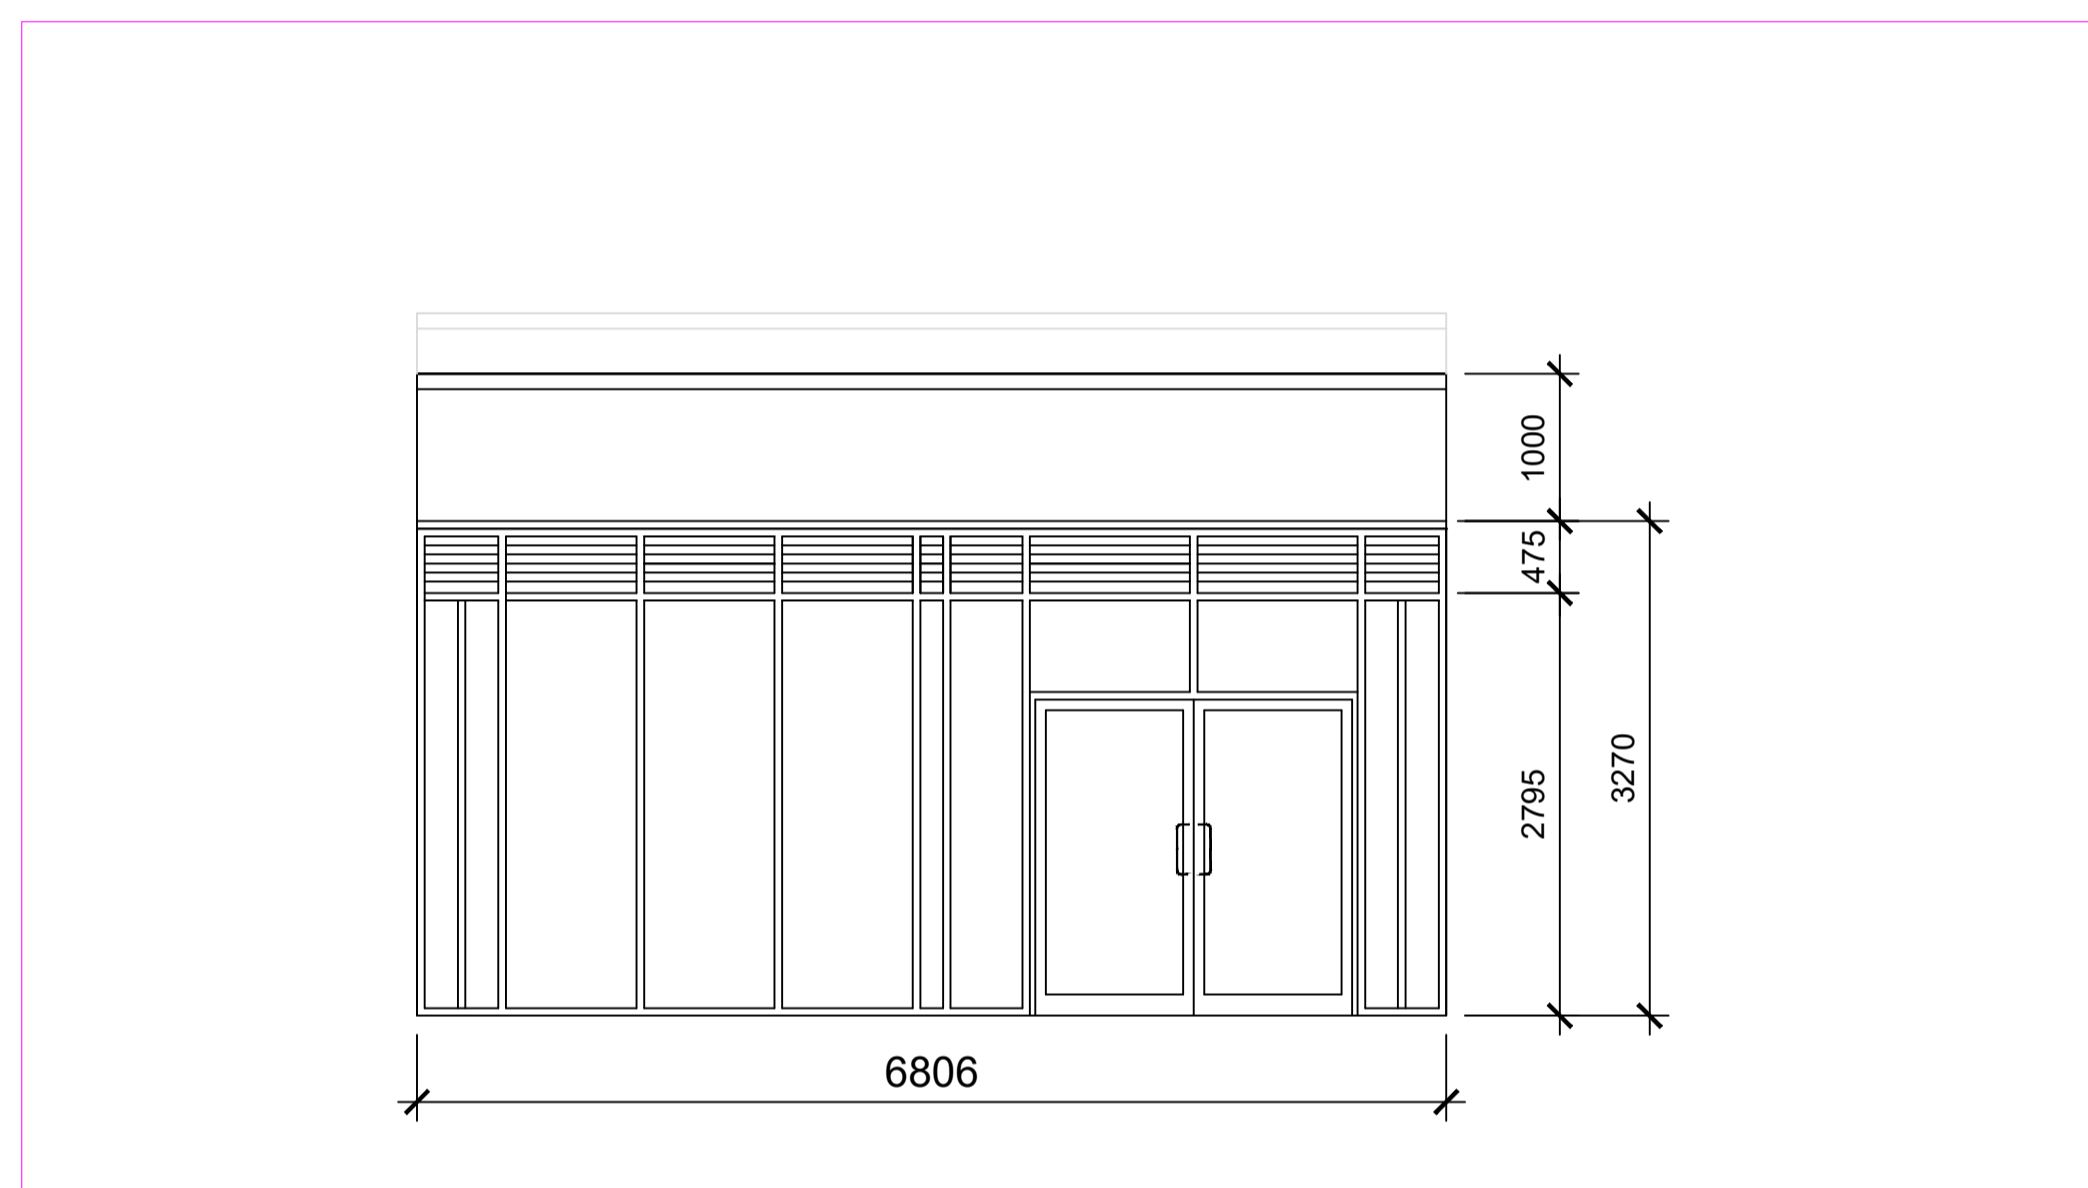


Proposed Elevation AA to Facade. Scale 1:50

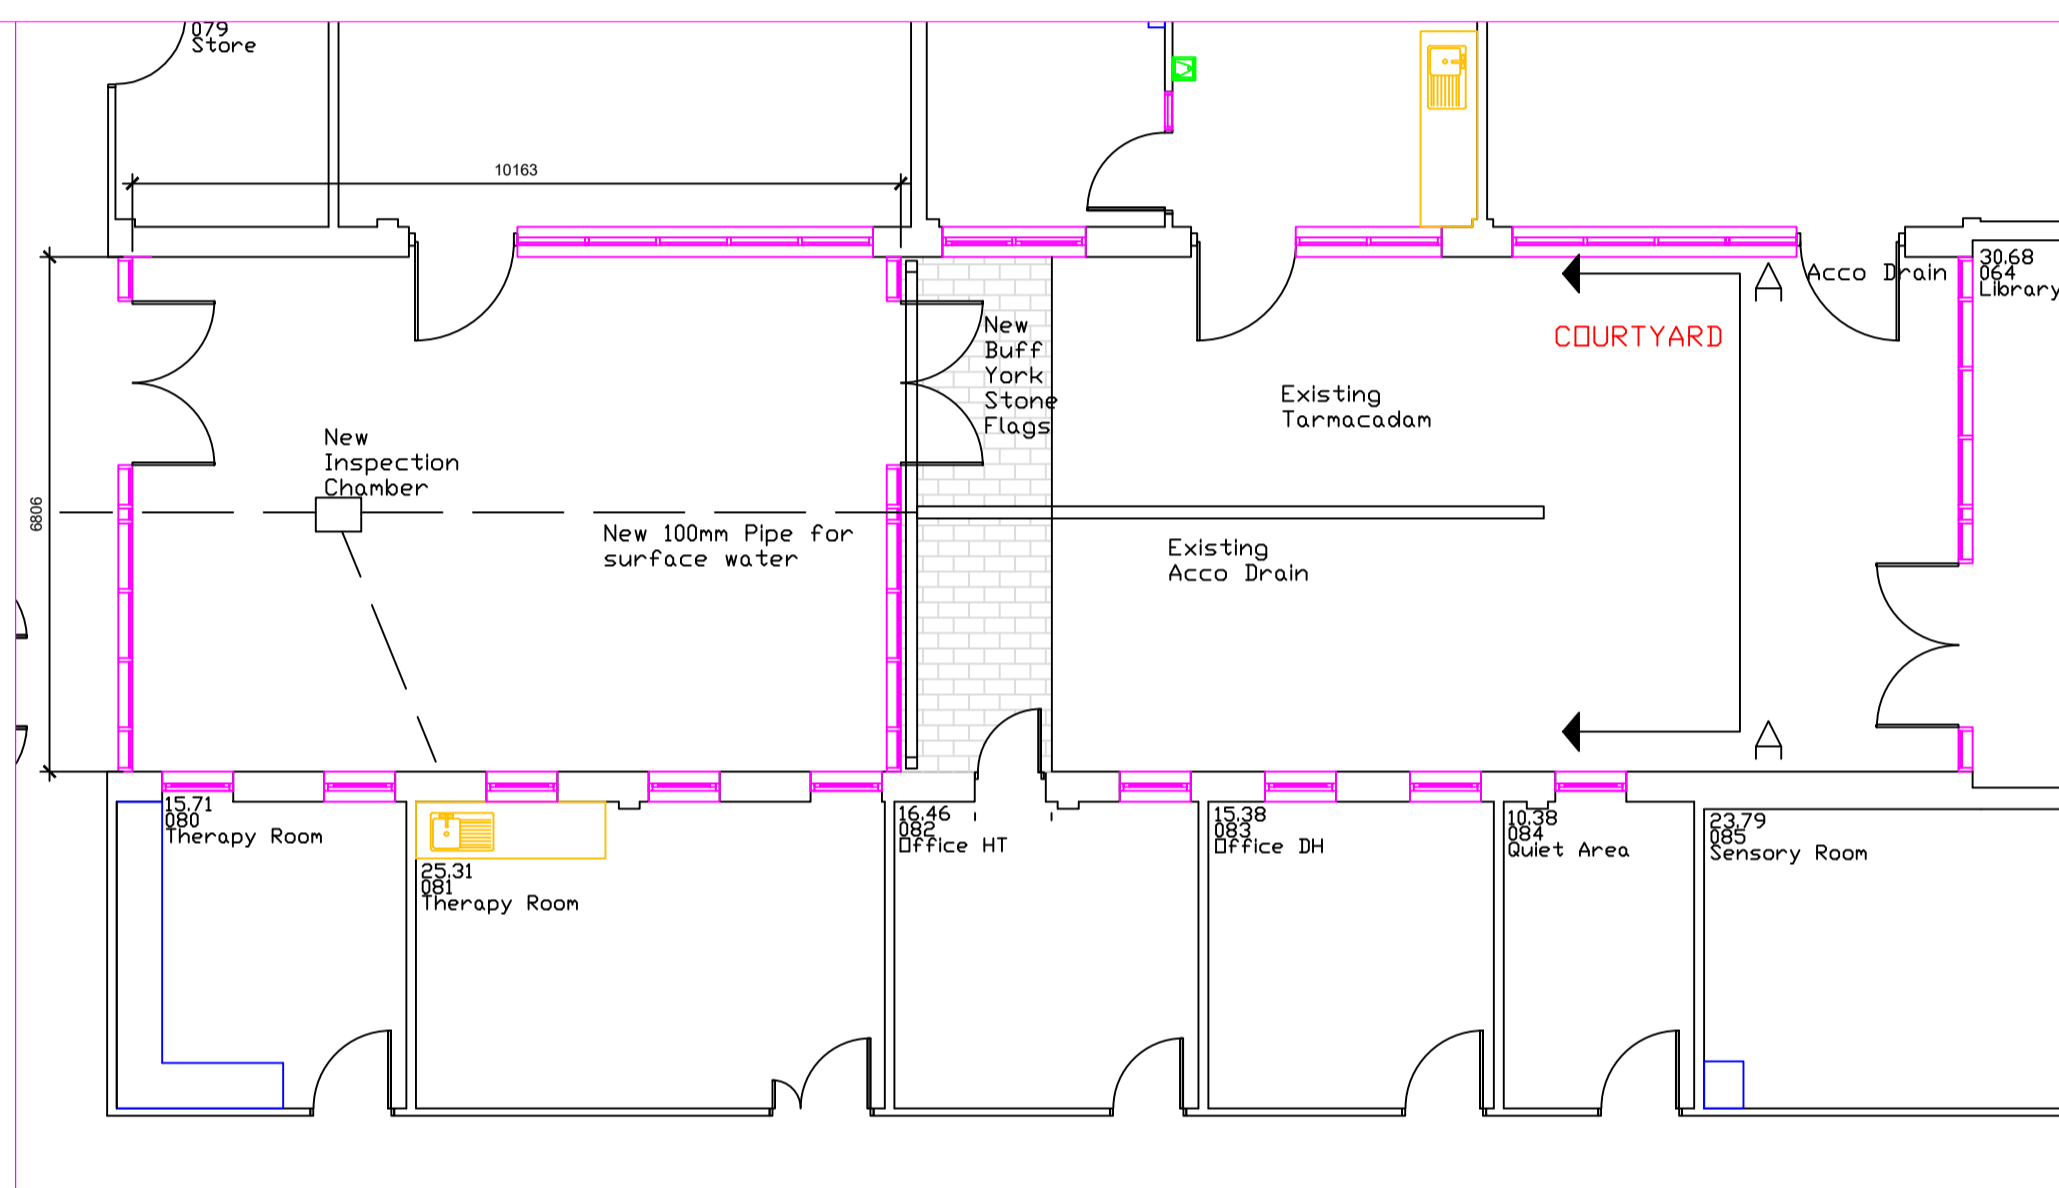


Proposed Plan Scale 1:50

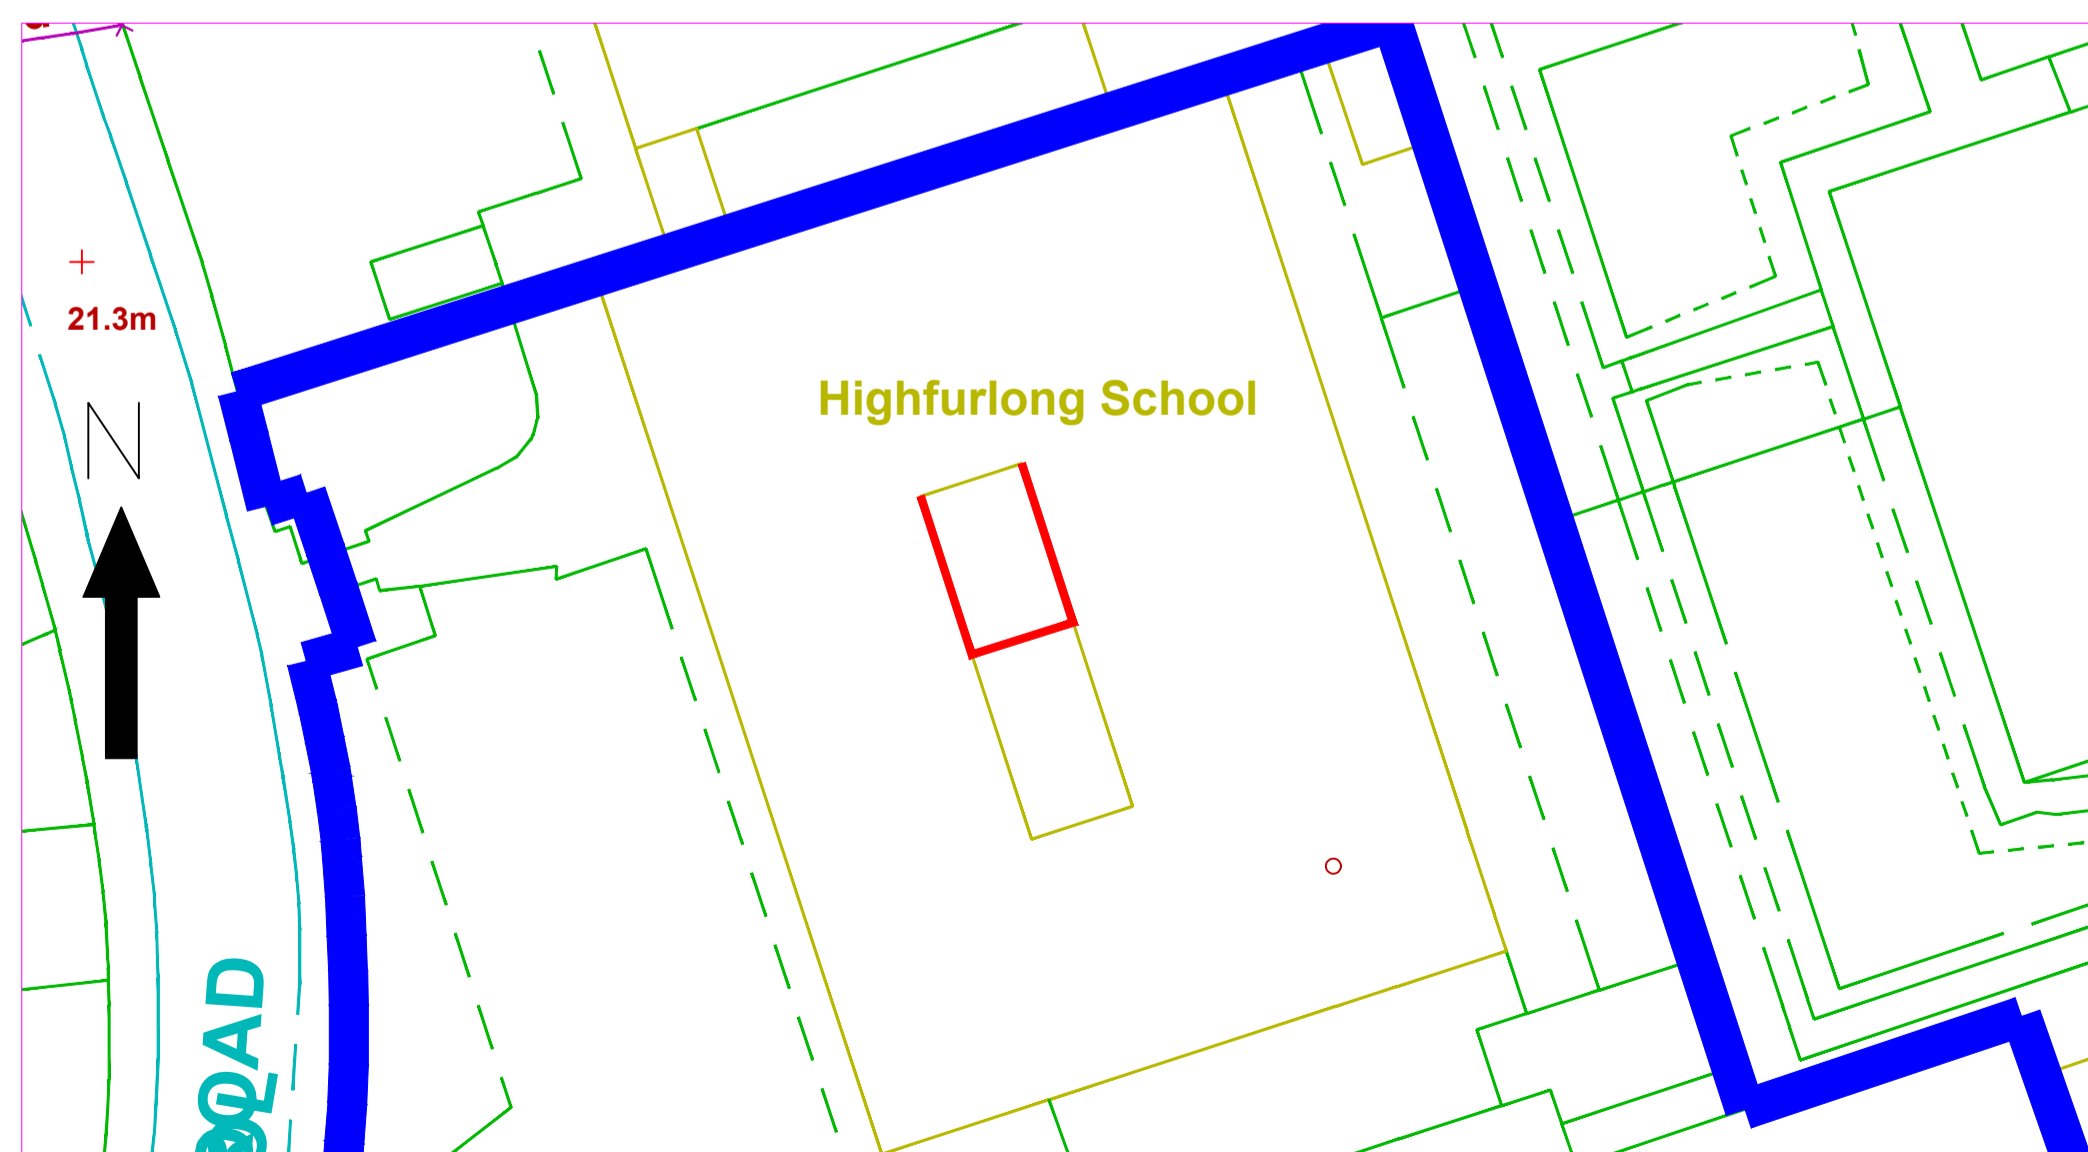

Site Plan: 1:500

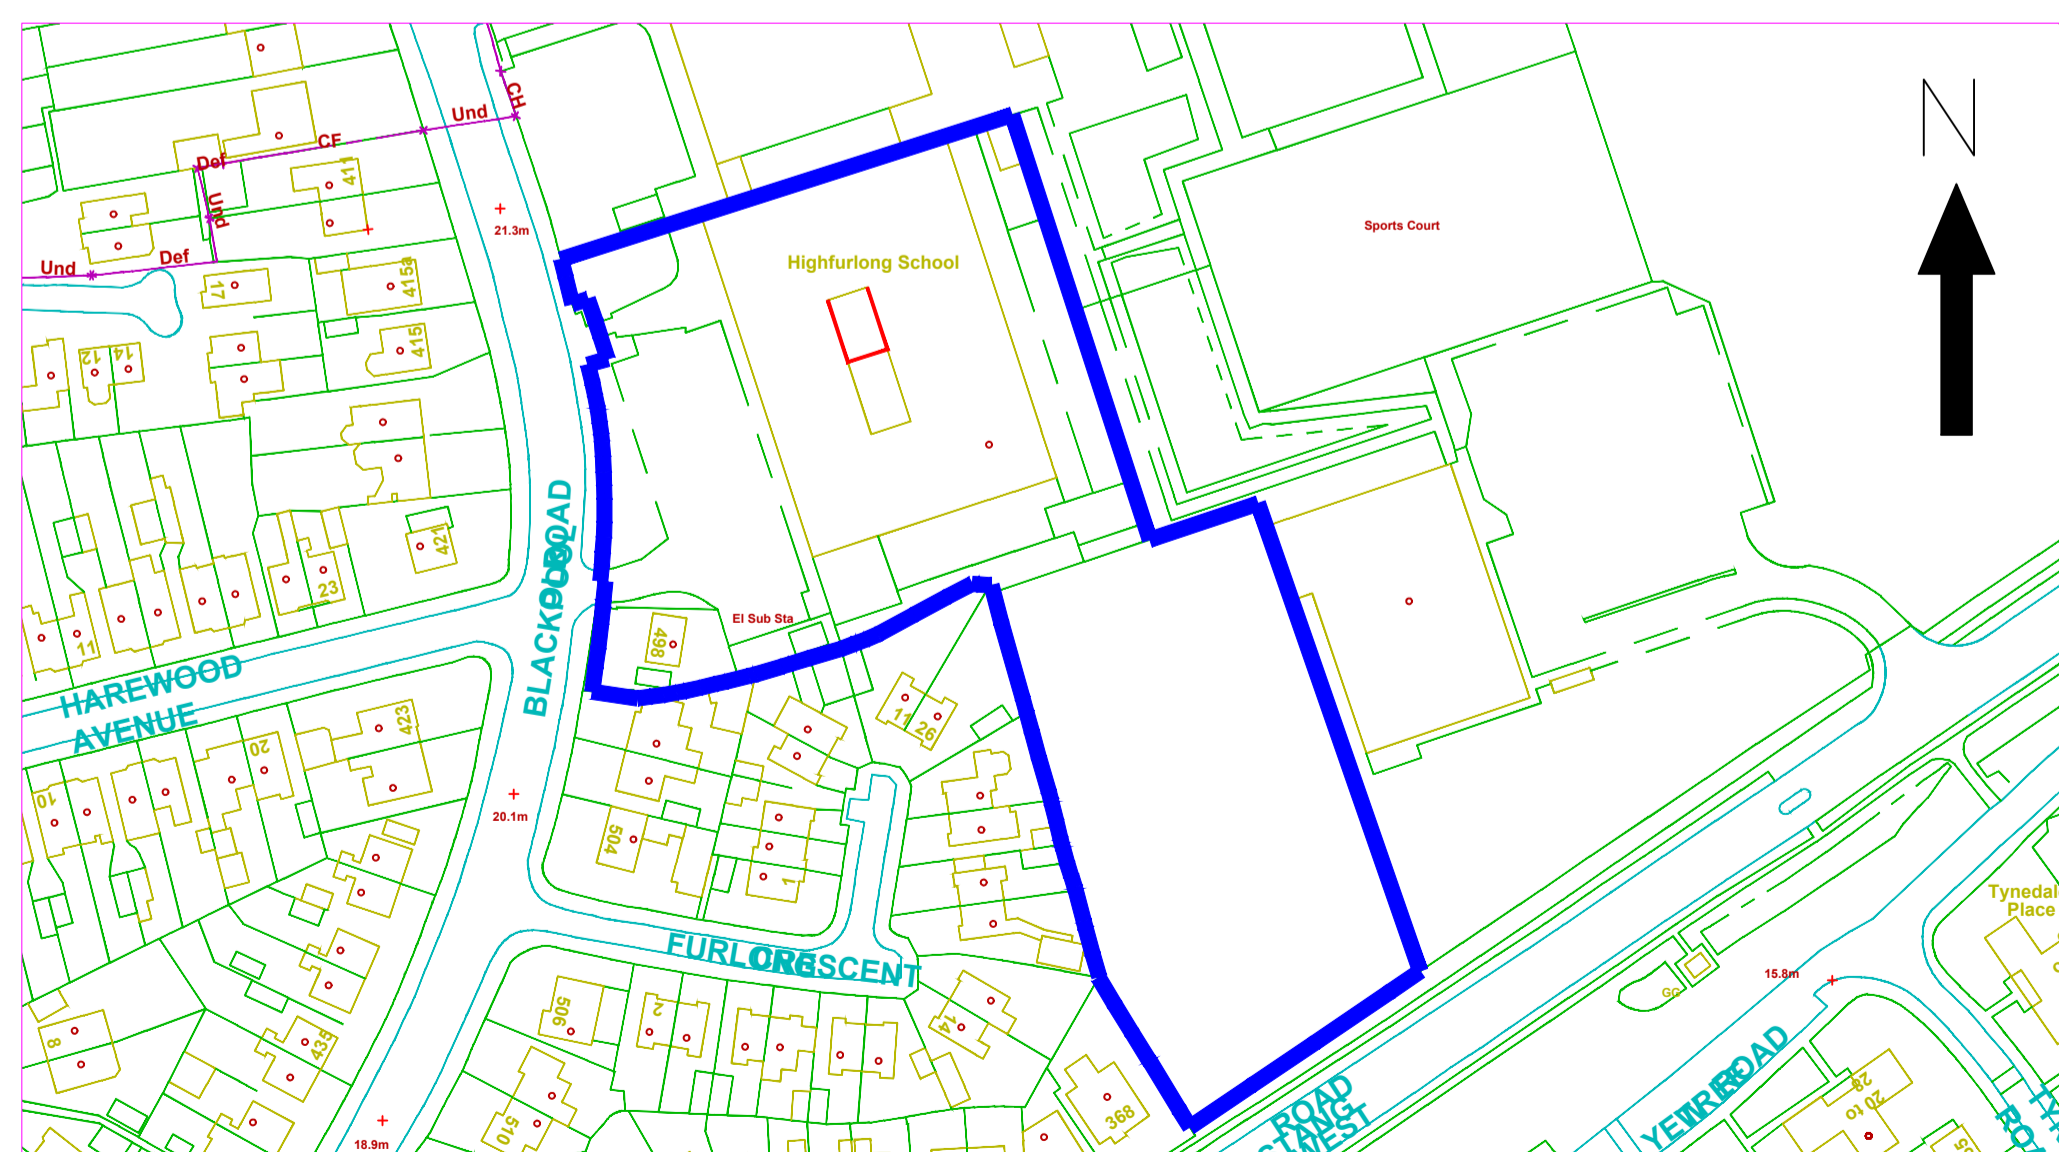

Location Plan: 1:1250

Rev	Date	Drawn	Ch'd	App'd	Details of Revision
 <p>Blackpool Council BUILDING A BETTER COMMUNITY FOR ALL</p> <p>RESOURCES DEPARTMENT Paul Jones Head of Property Services</p>					
DRAWING STATUS					Planning
PROJECT					Highfurlong KS4 Extension
DRAWING TITLE					Site Plan and Details
Drawn					PROPERTY SERVICES
Establishment	EN07020	Date	02/06/2021	Scale(s)	As Dwg
DRAWING No.	EN07020/KS4/SP/01			Rev	00