



**PROPOSED GROUND FLOOR PLAN**  
SCALE 1:50



**PROPOSED ROOF PLAN**  
SCALE 1:50

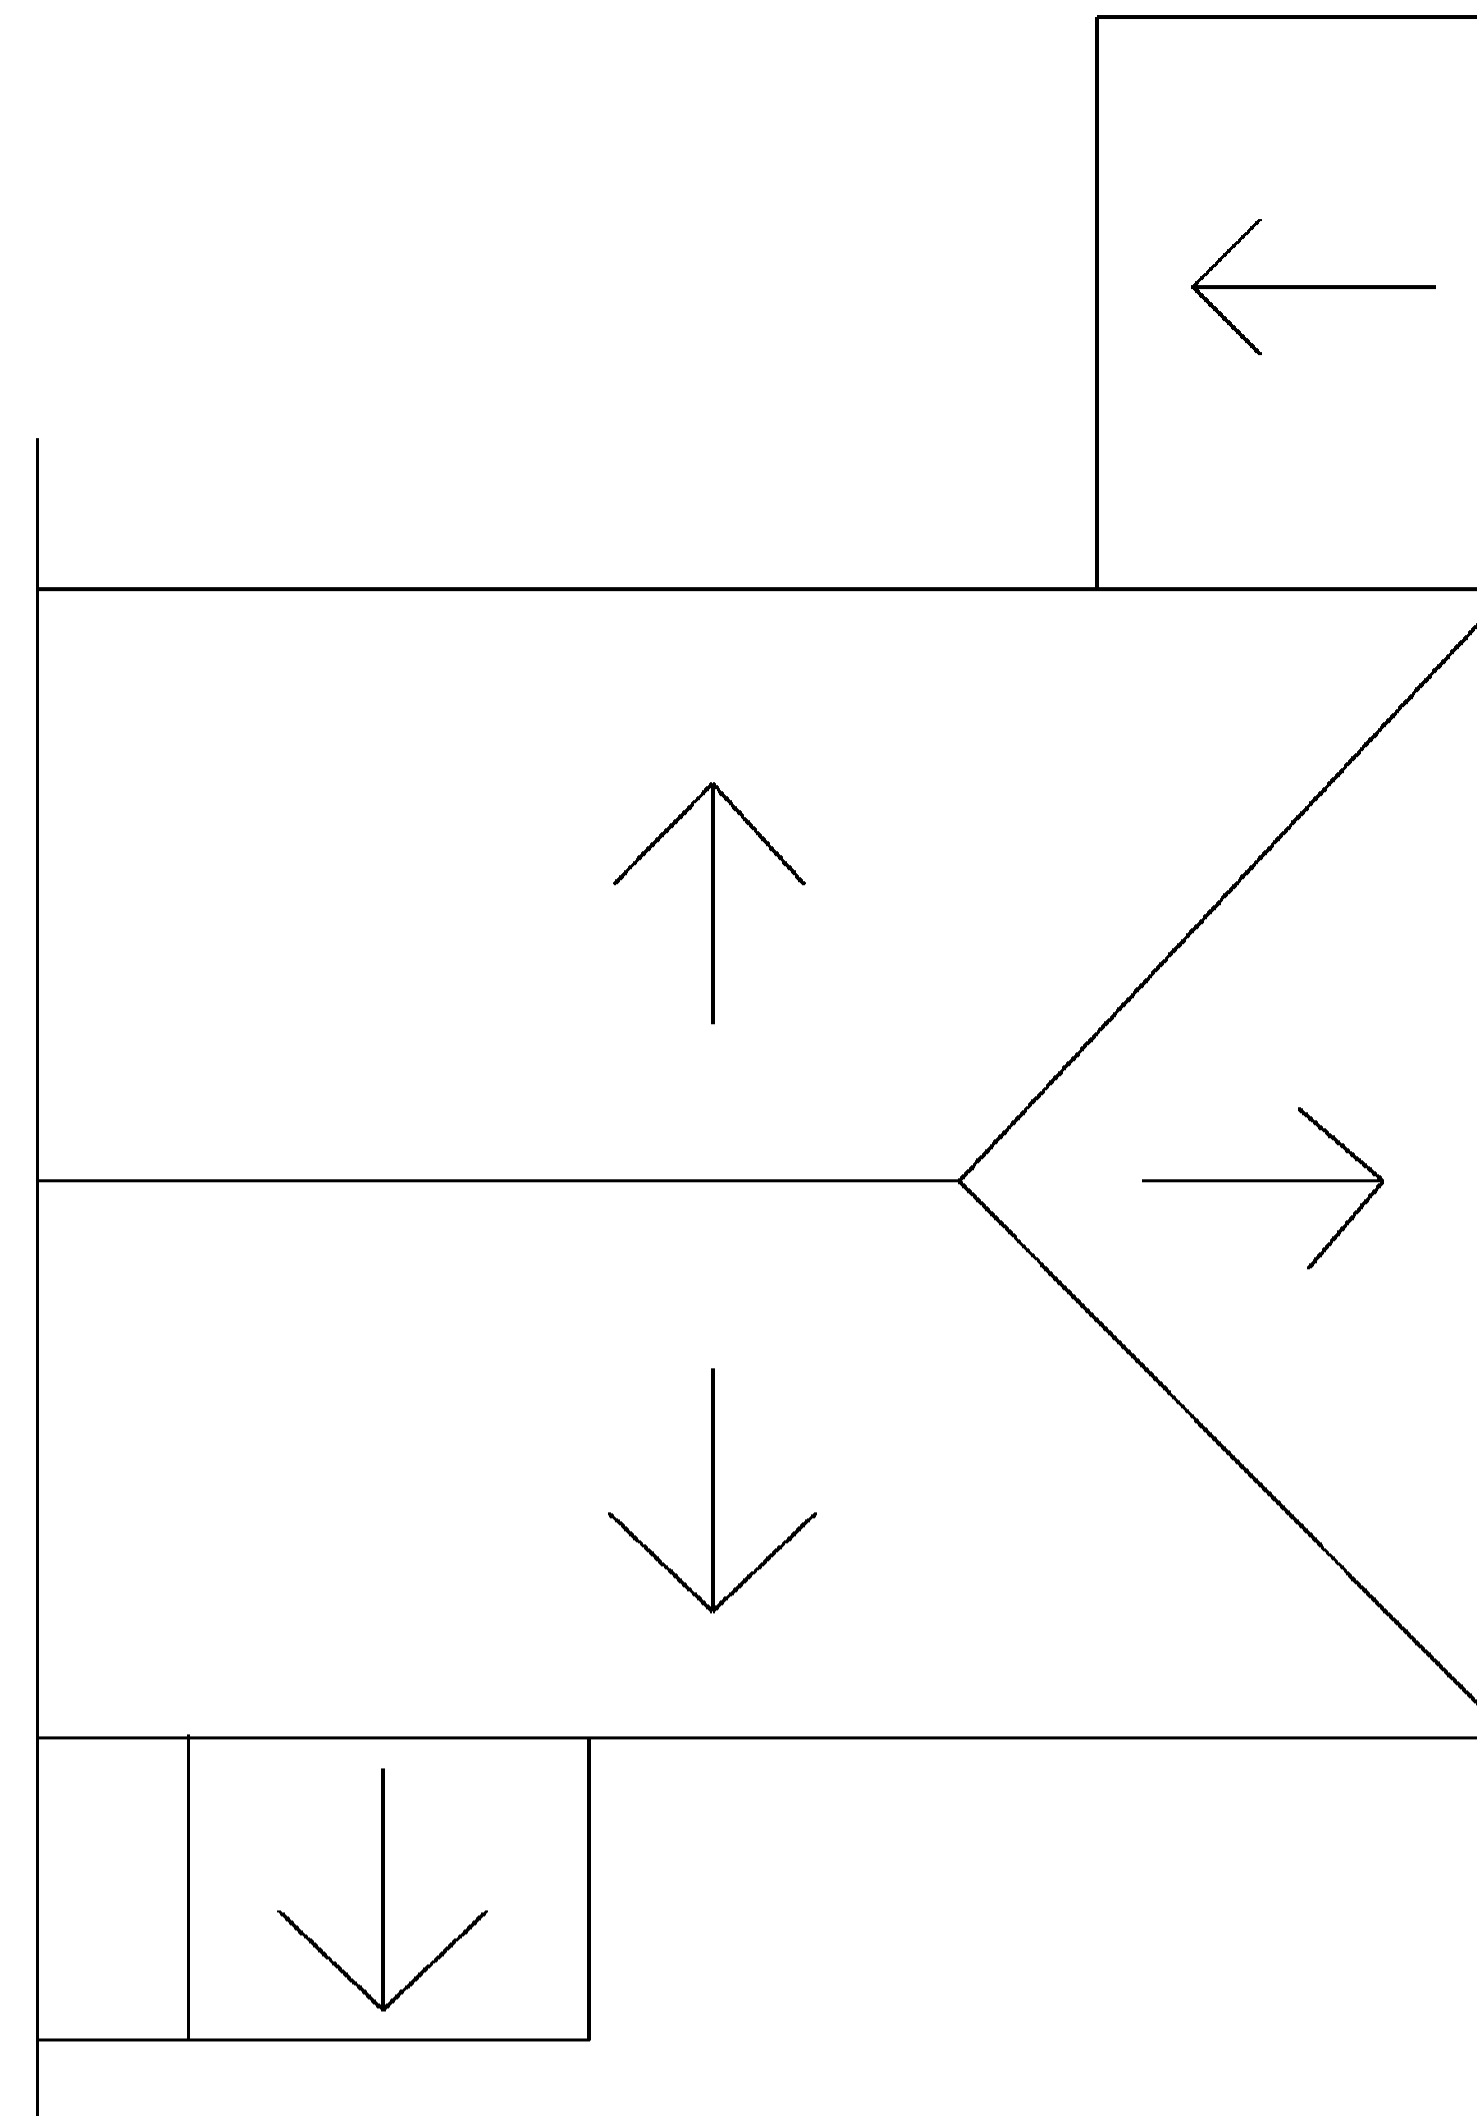

**PROPOSED FRONT ELEVATION**  
SCALE 1:50

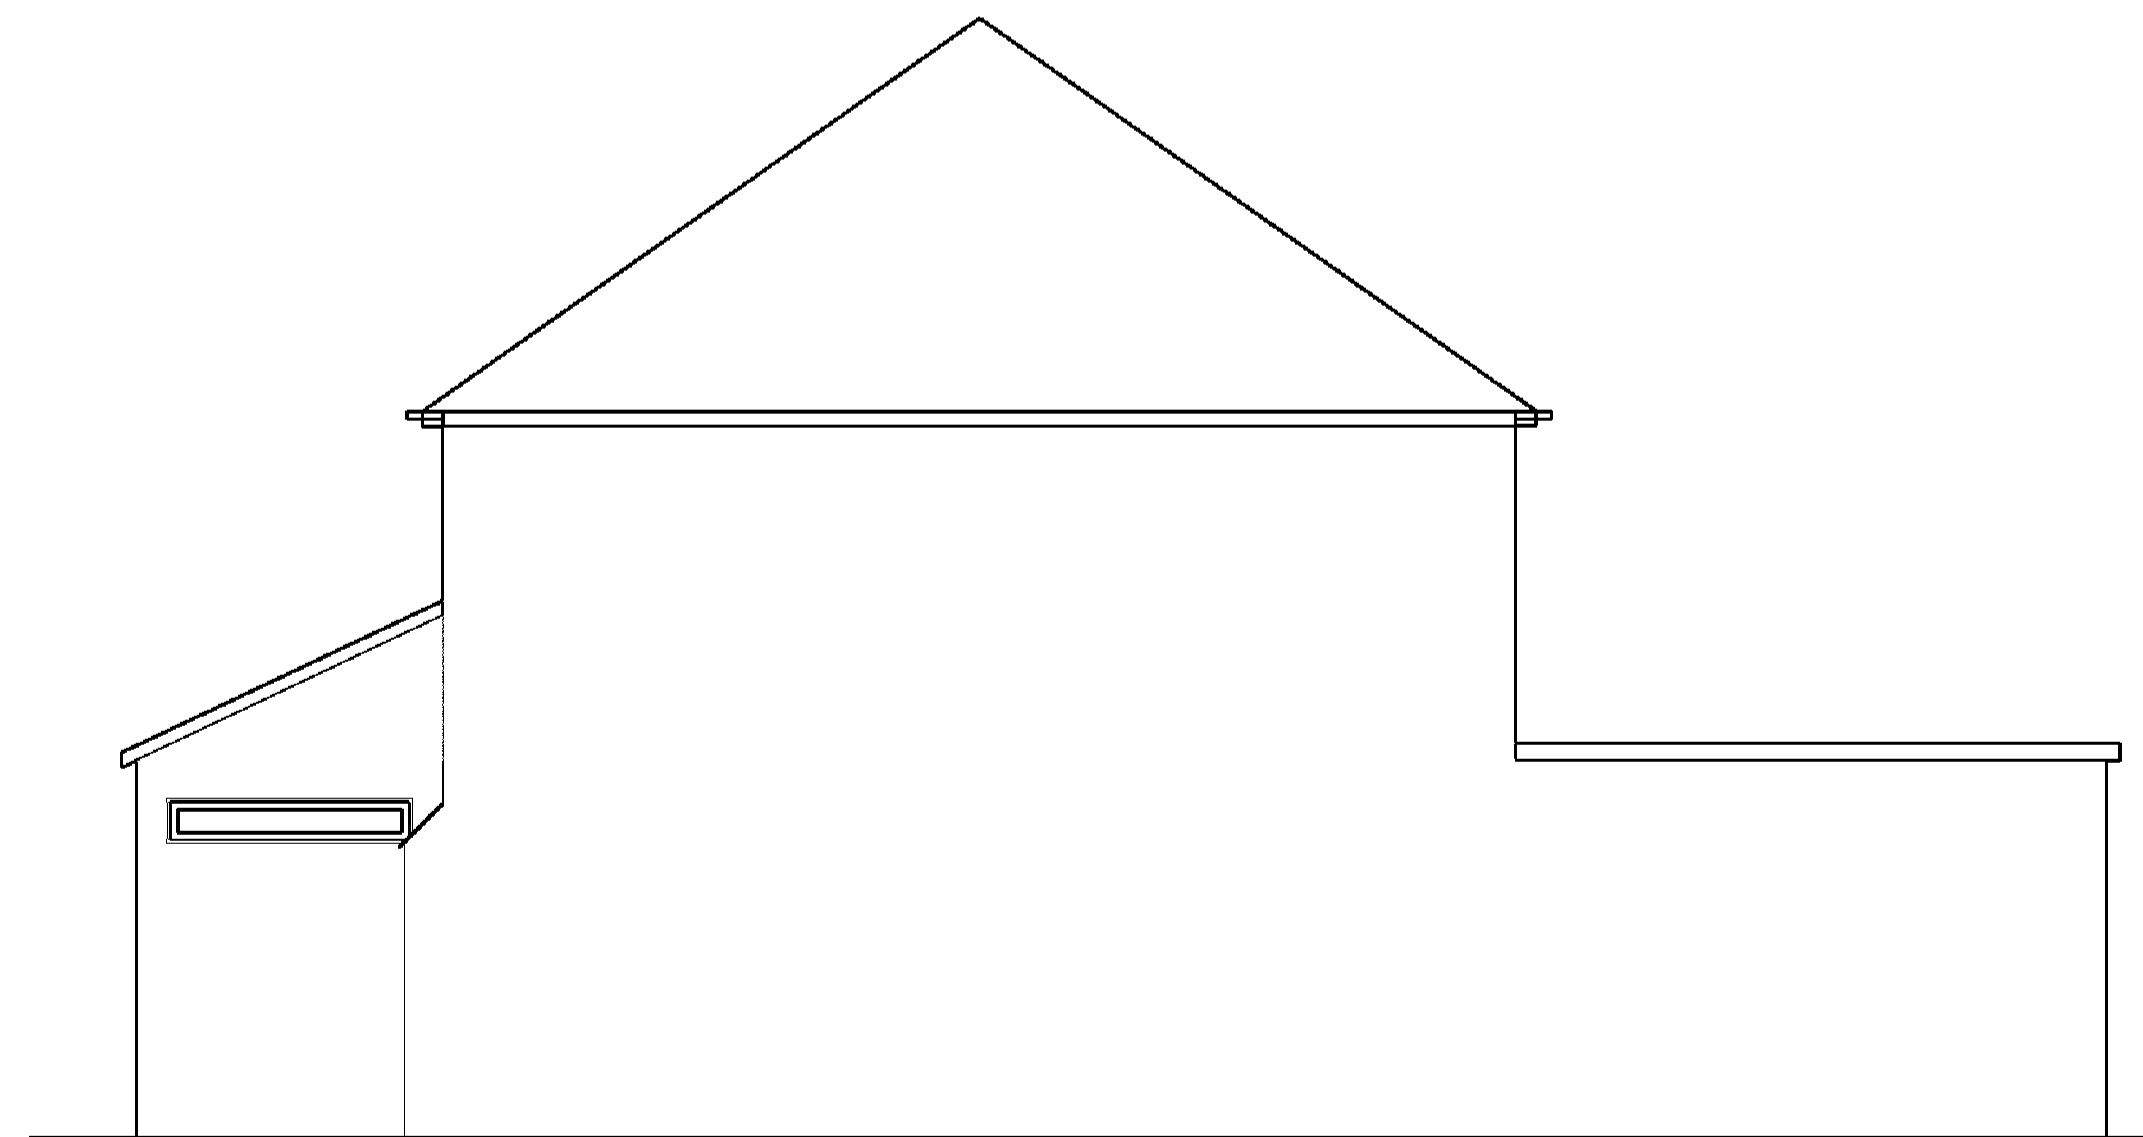

**PROPOSED FRONT ELEVATION**  
SCALE 1:50



- GENERAL NOTES**
1. Do not scale this drawing.
  2. Dimensions are in millimetres unless noted otherwise.
  3. All dimensions to existing elements to be checked and confirmed on site by the Contractor.

**NOTES**

**PLANNING**

2 NIGHTINGALE ROAD  
KEMSING SEVENOAKS  
TN15 6RU

Drawing Title  
**Front Porch  
Extension**

**Proposed  
General Arrangement**

Drawn by EW	Date 04.06.21	Scale @ A1 1:50
----------------	------------------	--------------------

Drawing No. <b>001-001/2</b>	Revision -
---------------------------------	---------------