



Proposed_Ground floor Plan

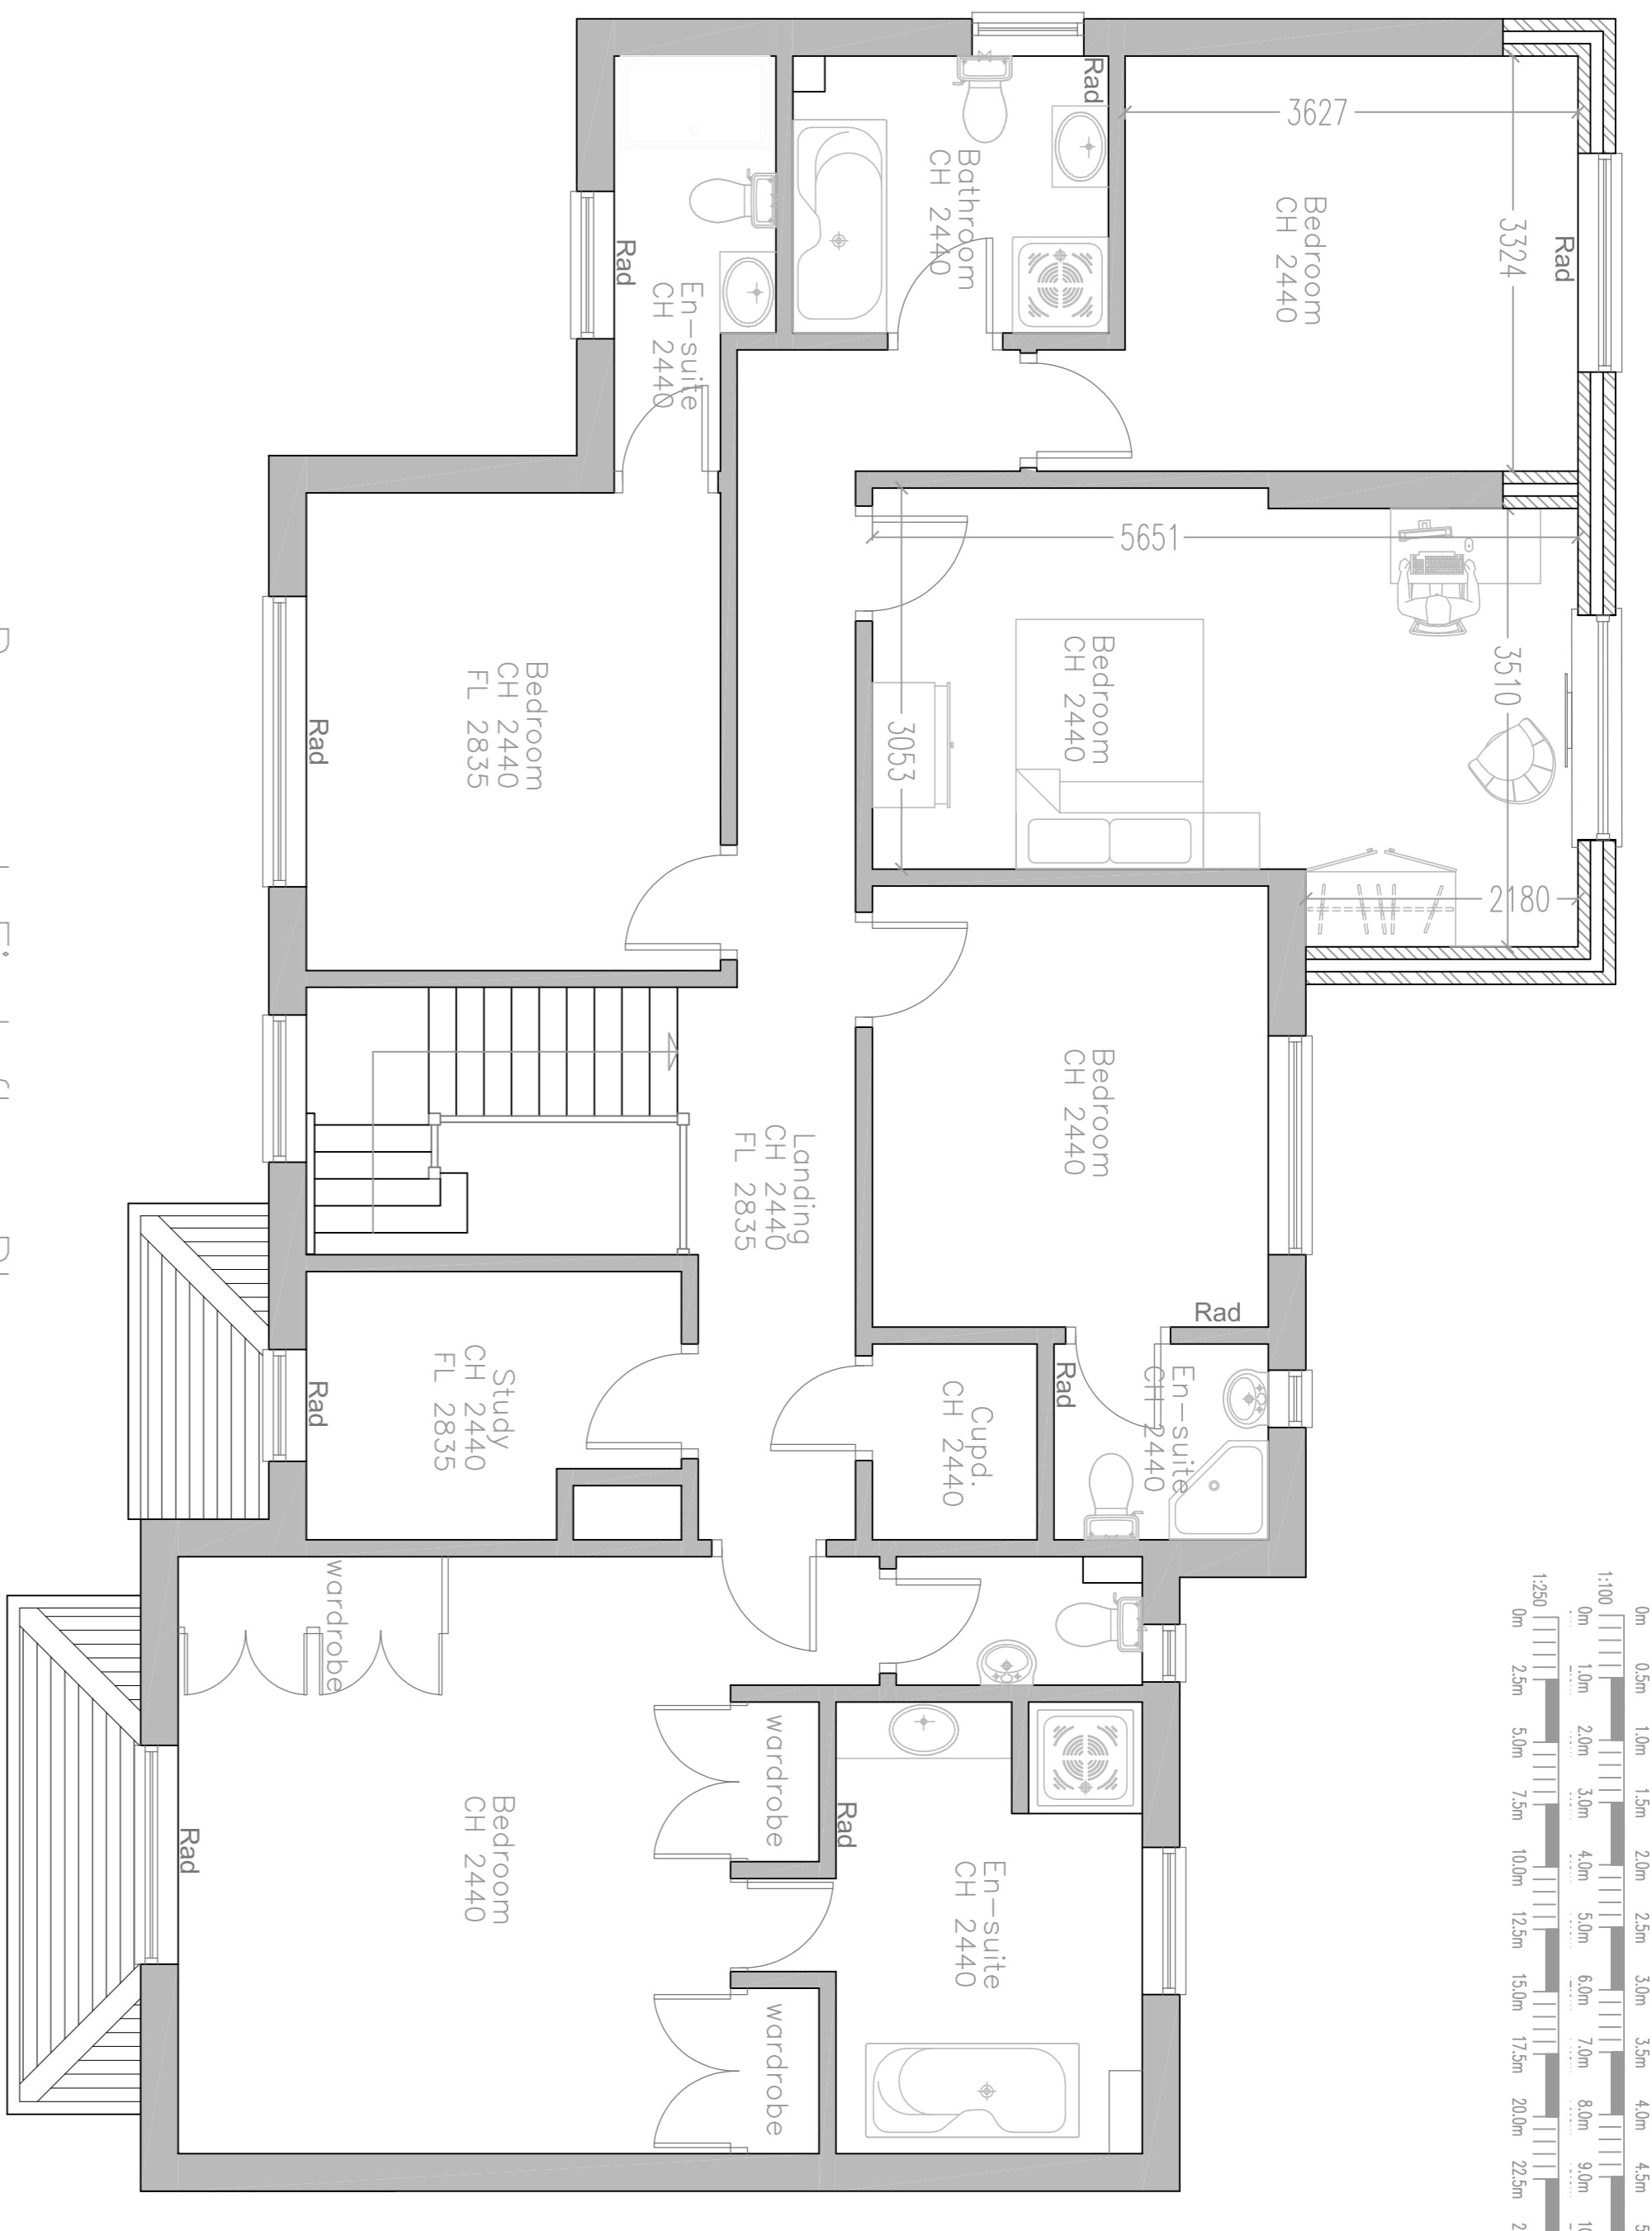


Proposed_First floor Plan

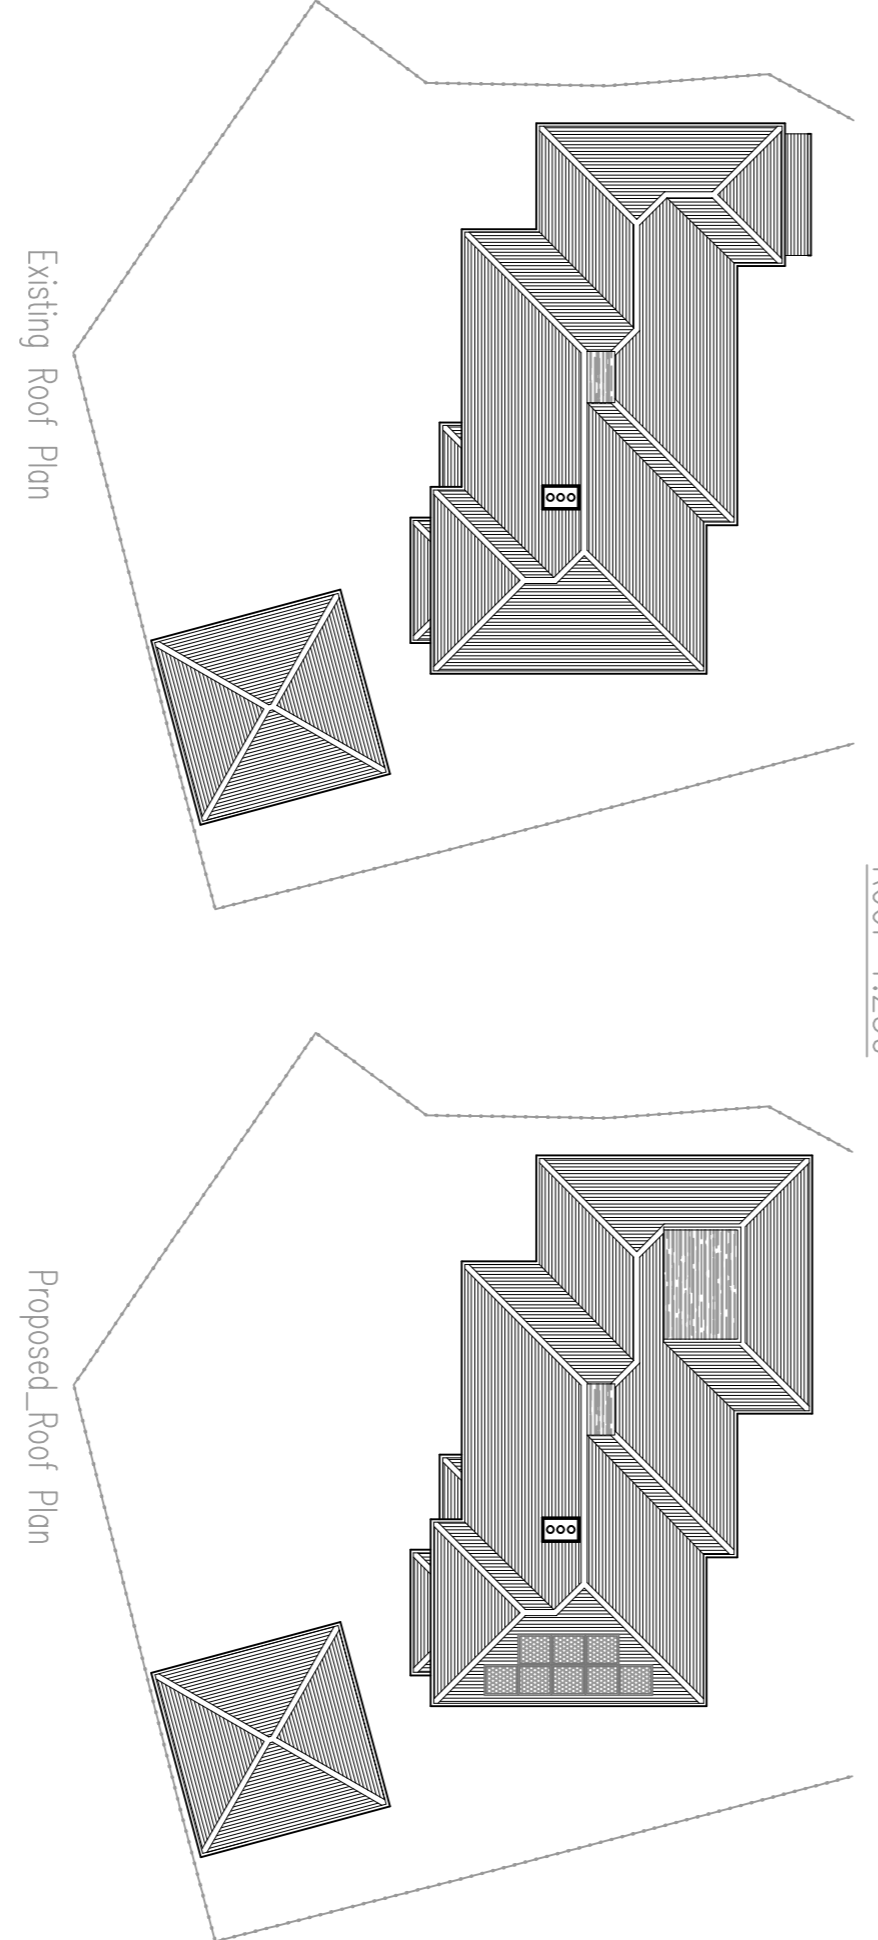


Existing Roof Plan


Proposed Roof Plan

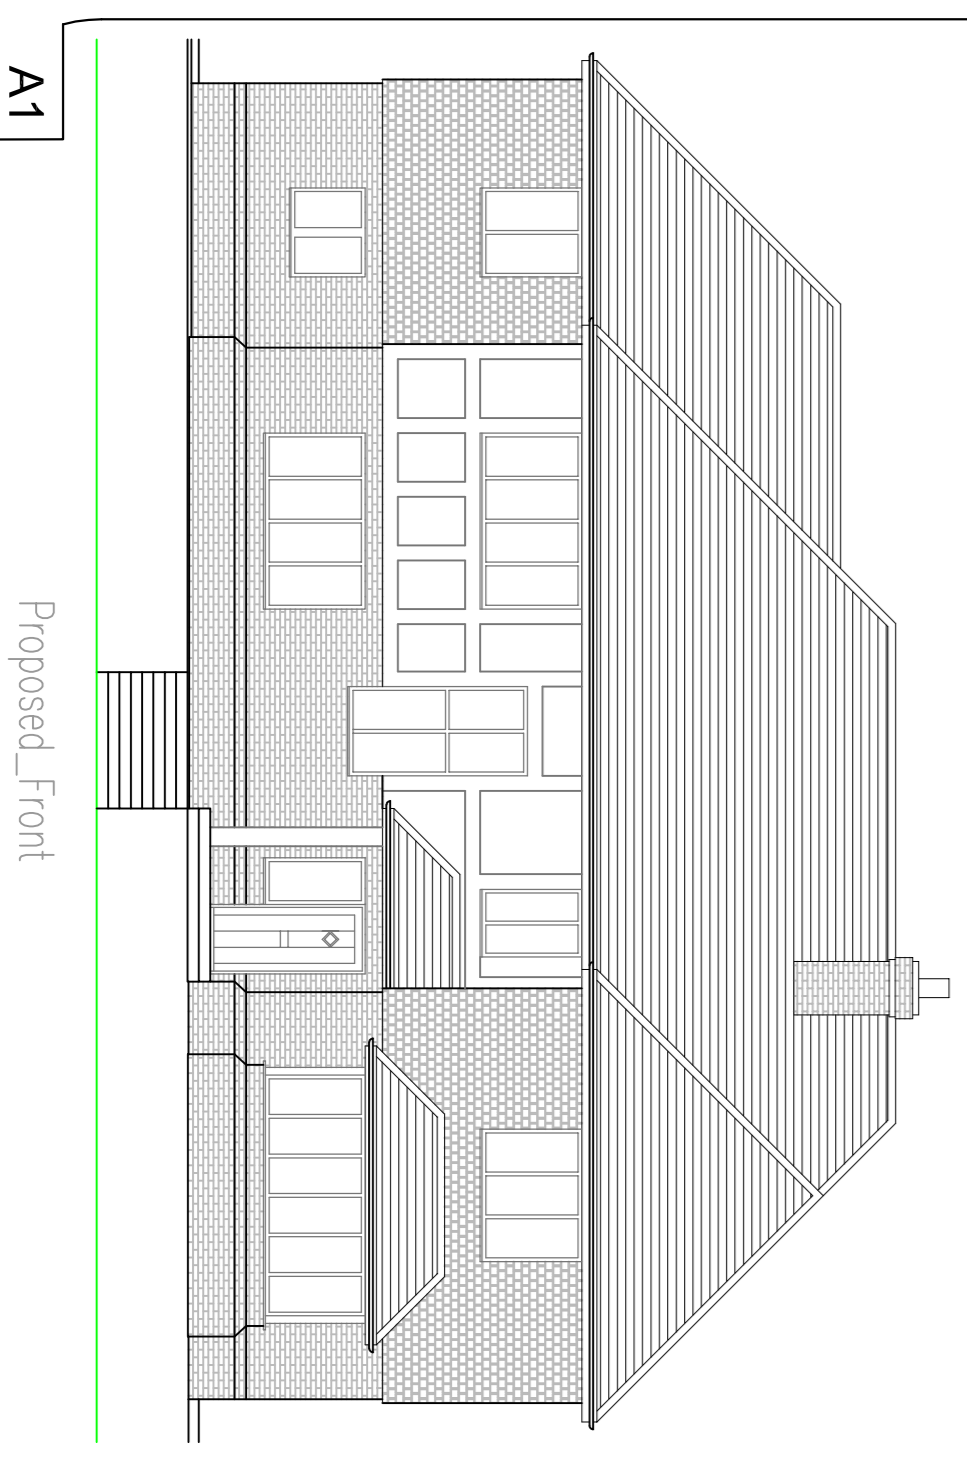


Proposed_Front

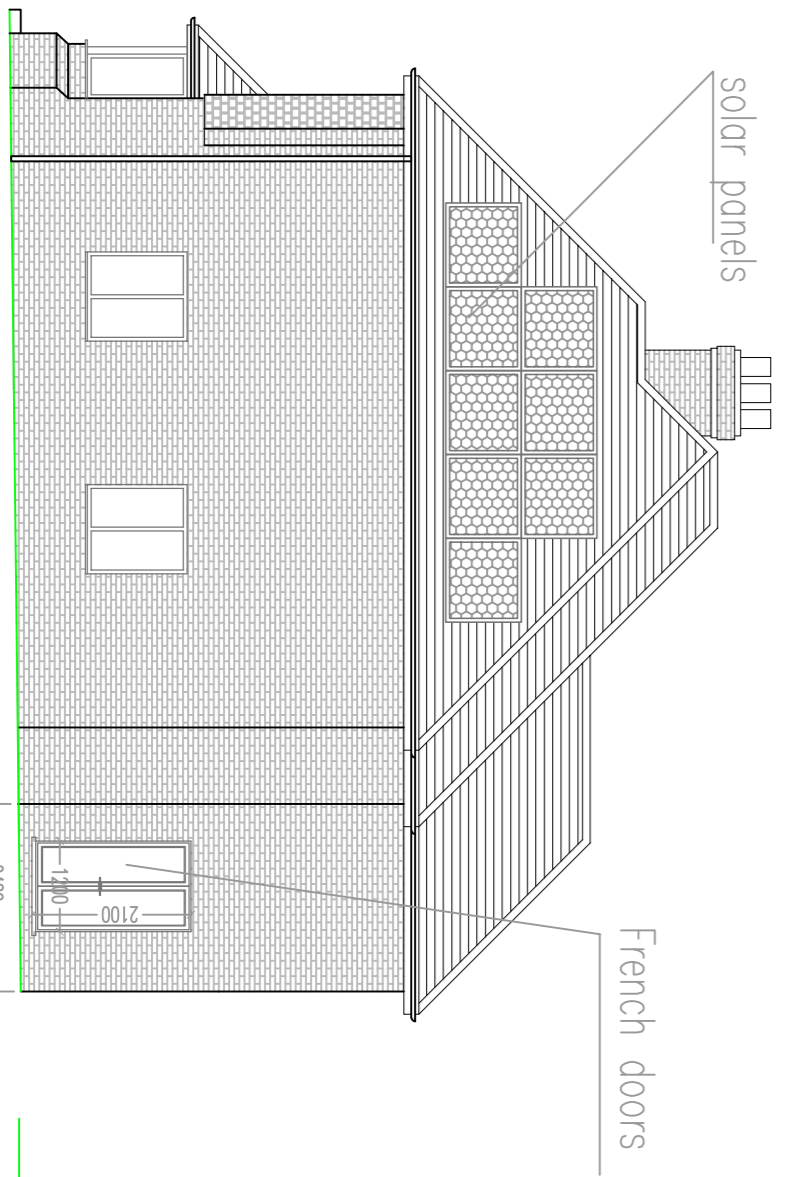


Proposed_Side from House n°17

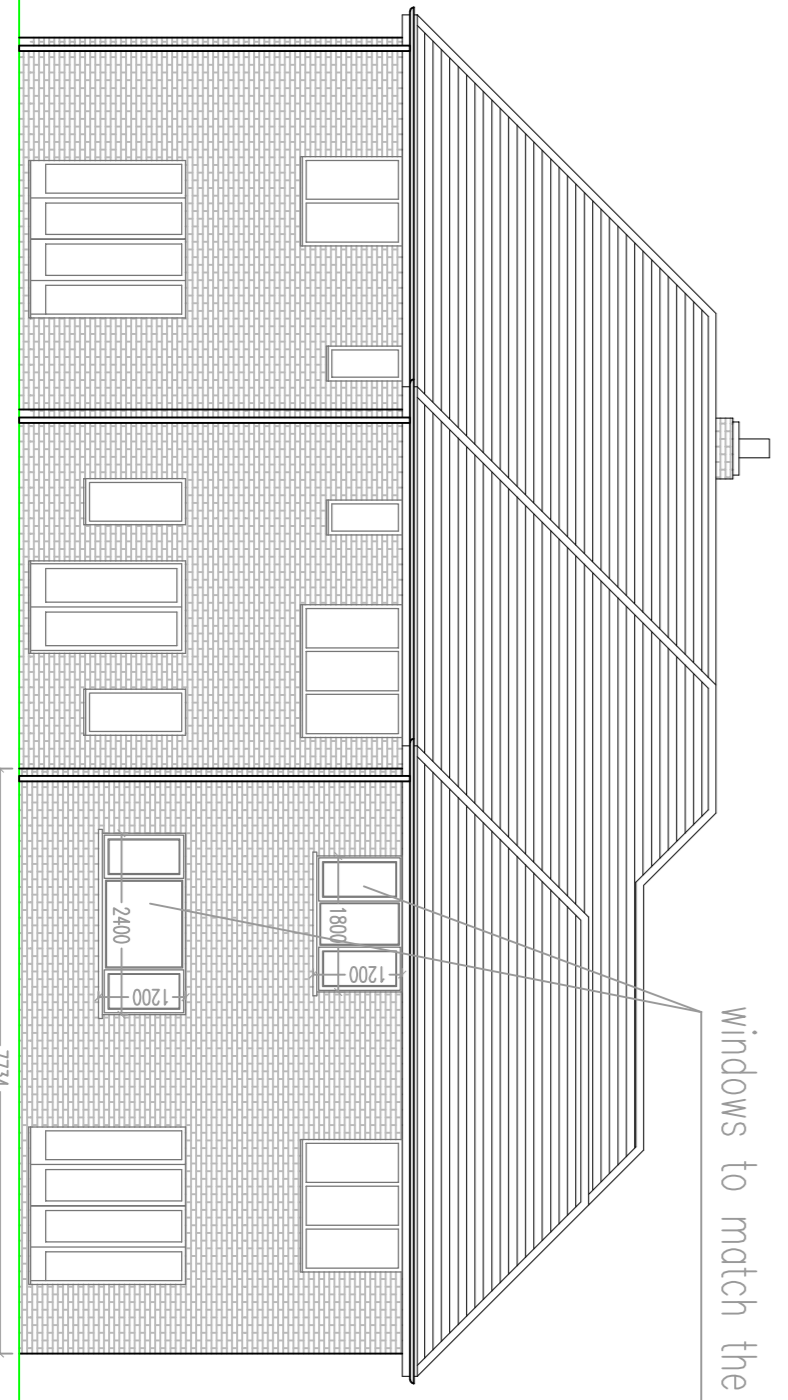

Proposed_Rear

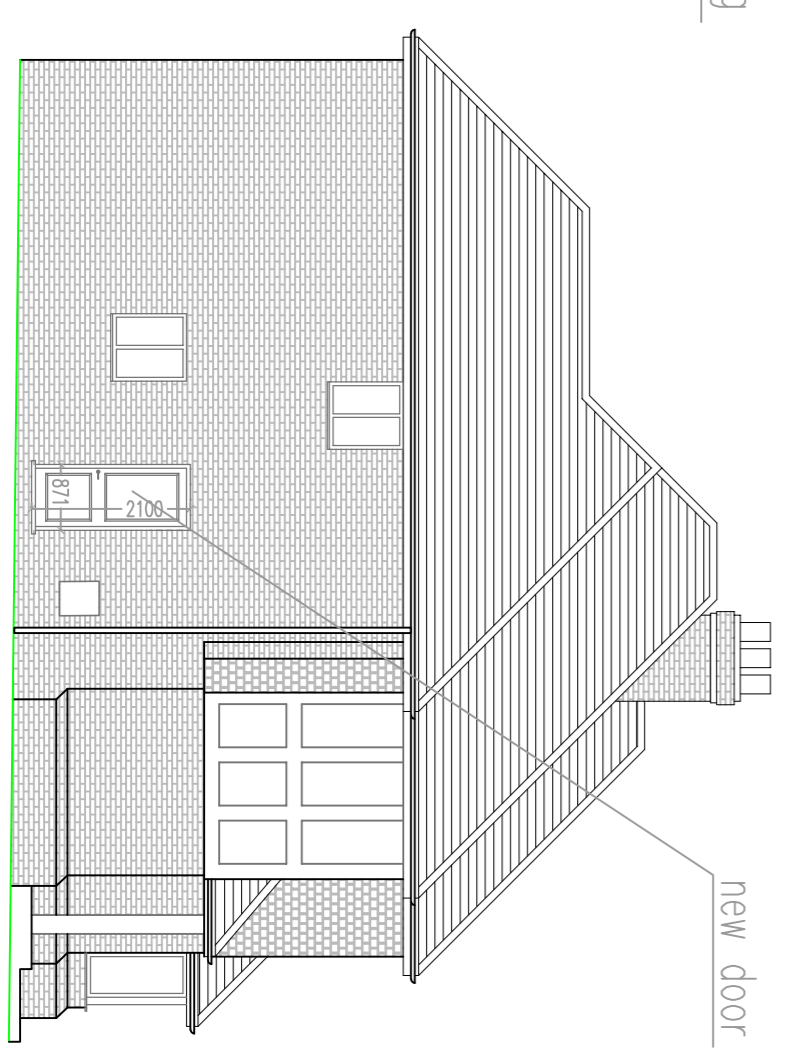




Proposed_Side from House n°15

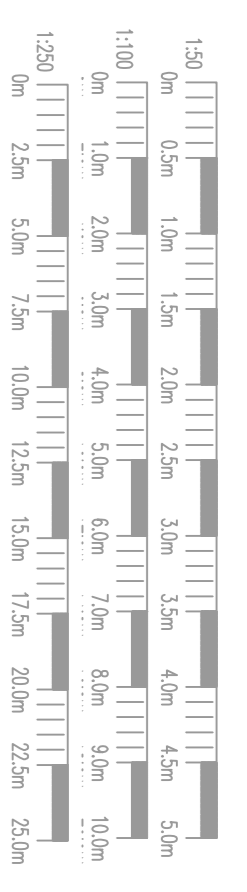

NOTES:

Rev	Date	Details of Issue	Initials

Proposed Drawing

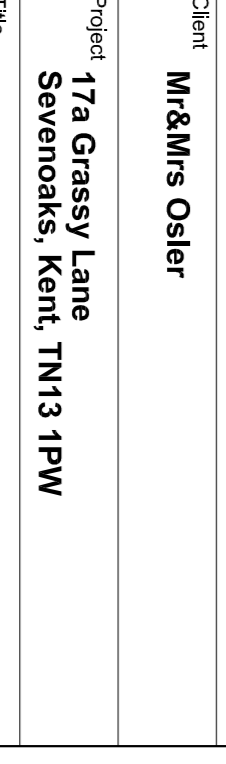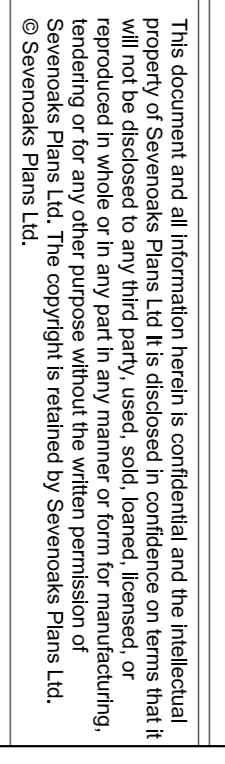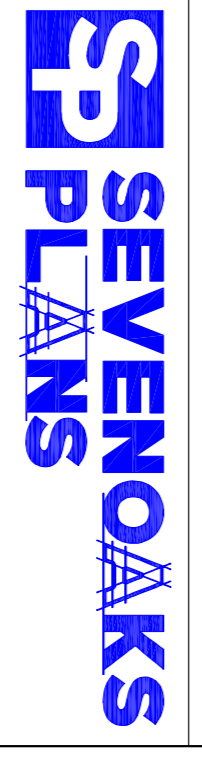

Client: **Mr & Mrs Osler**

Project: **17a Grassy Lane, Sevenoaks, Kent, TN13 1PW**

Title: **Proposed Plans and Elevations**

Drawn: **H.V.** Date: **10/06/2021** Scale (at A1): **1:50/100/250**

Diagnos: **SP1328-21-PL02** Revision No.: **A**

This document and all information herein is confidential and the intellectual property of Sevenoaks Plans Ltd. It is disclosed in confidence on terms that it will not be disclosed to any third party, used, sold, loaned, licensed, or reproduced in whole or in any part in any manner or form for manufacturing, advertising, or promotional purposes without the written consent of Sevenoaks Plans Ltd. The copyright is retained by Sevenoaks Plans Ltd. © Sevenoaks Plans Ltd.