




GROUND FLOOR PLAN as PROPOSED Scale 1:100

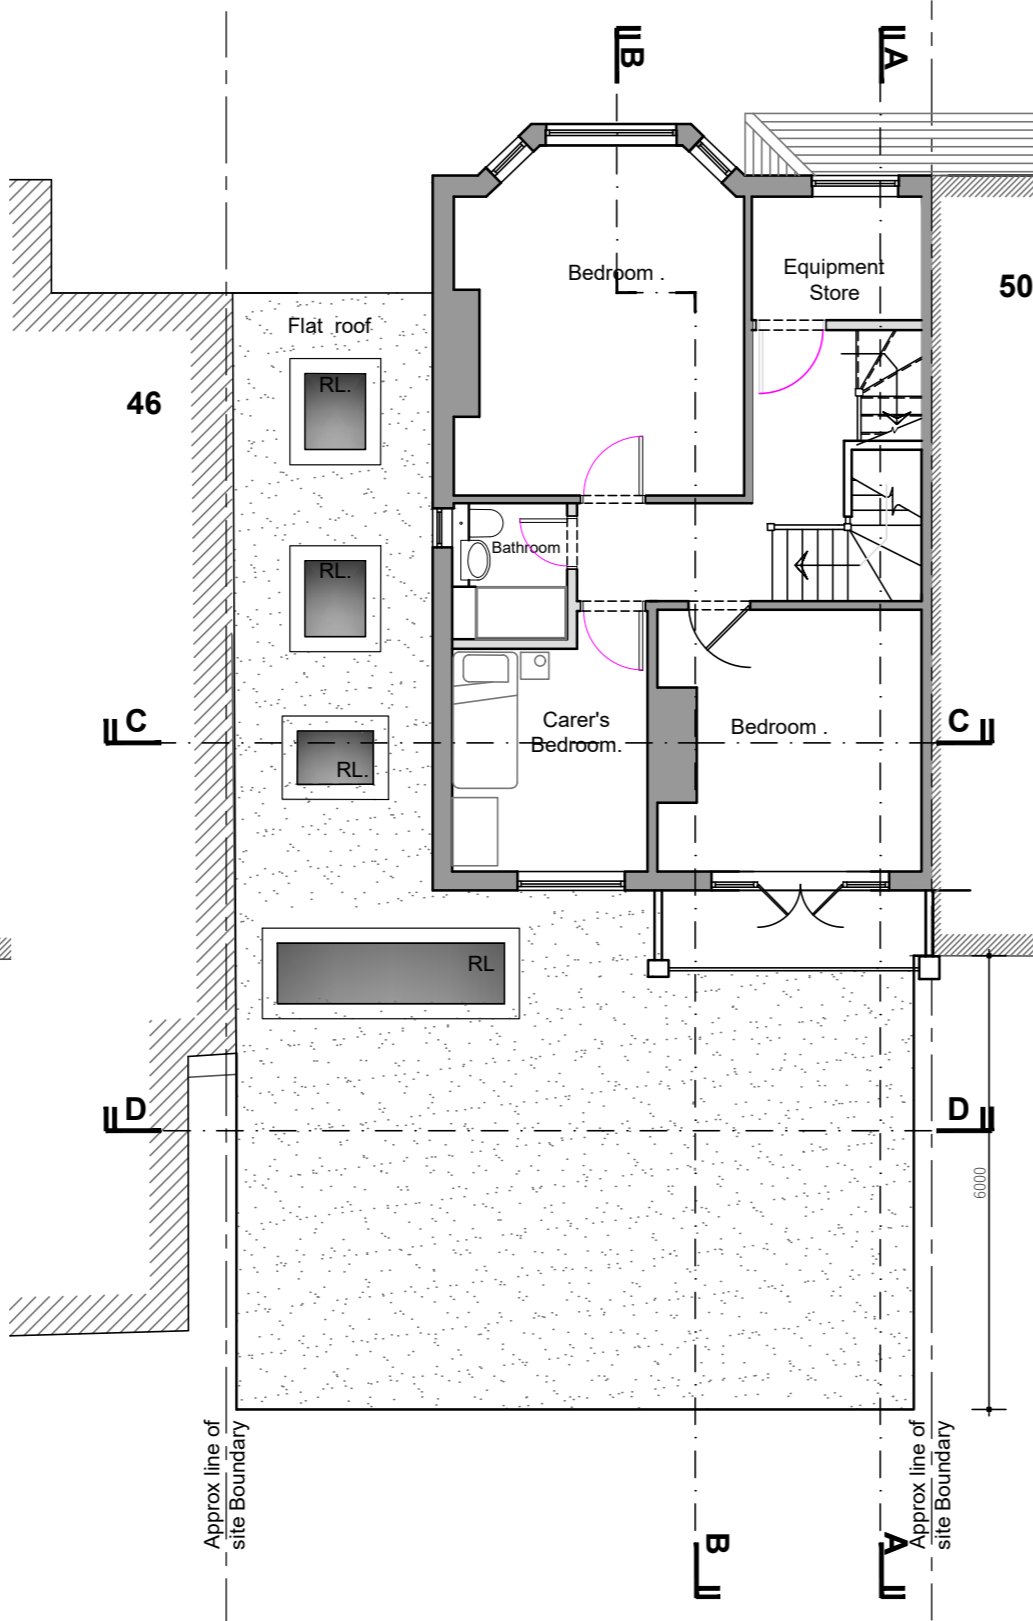


FLOOR FLOOR PLAN as PROPOSED Scale 1:100

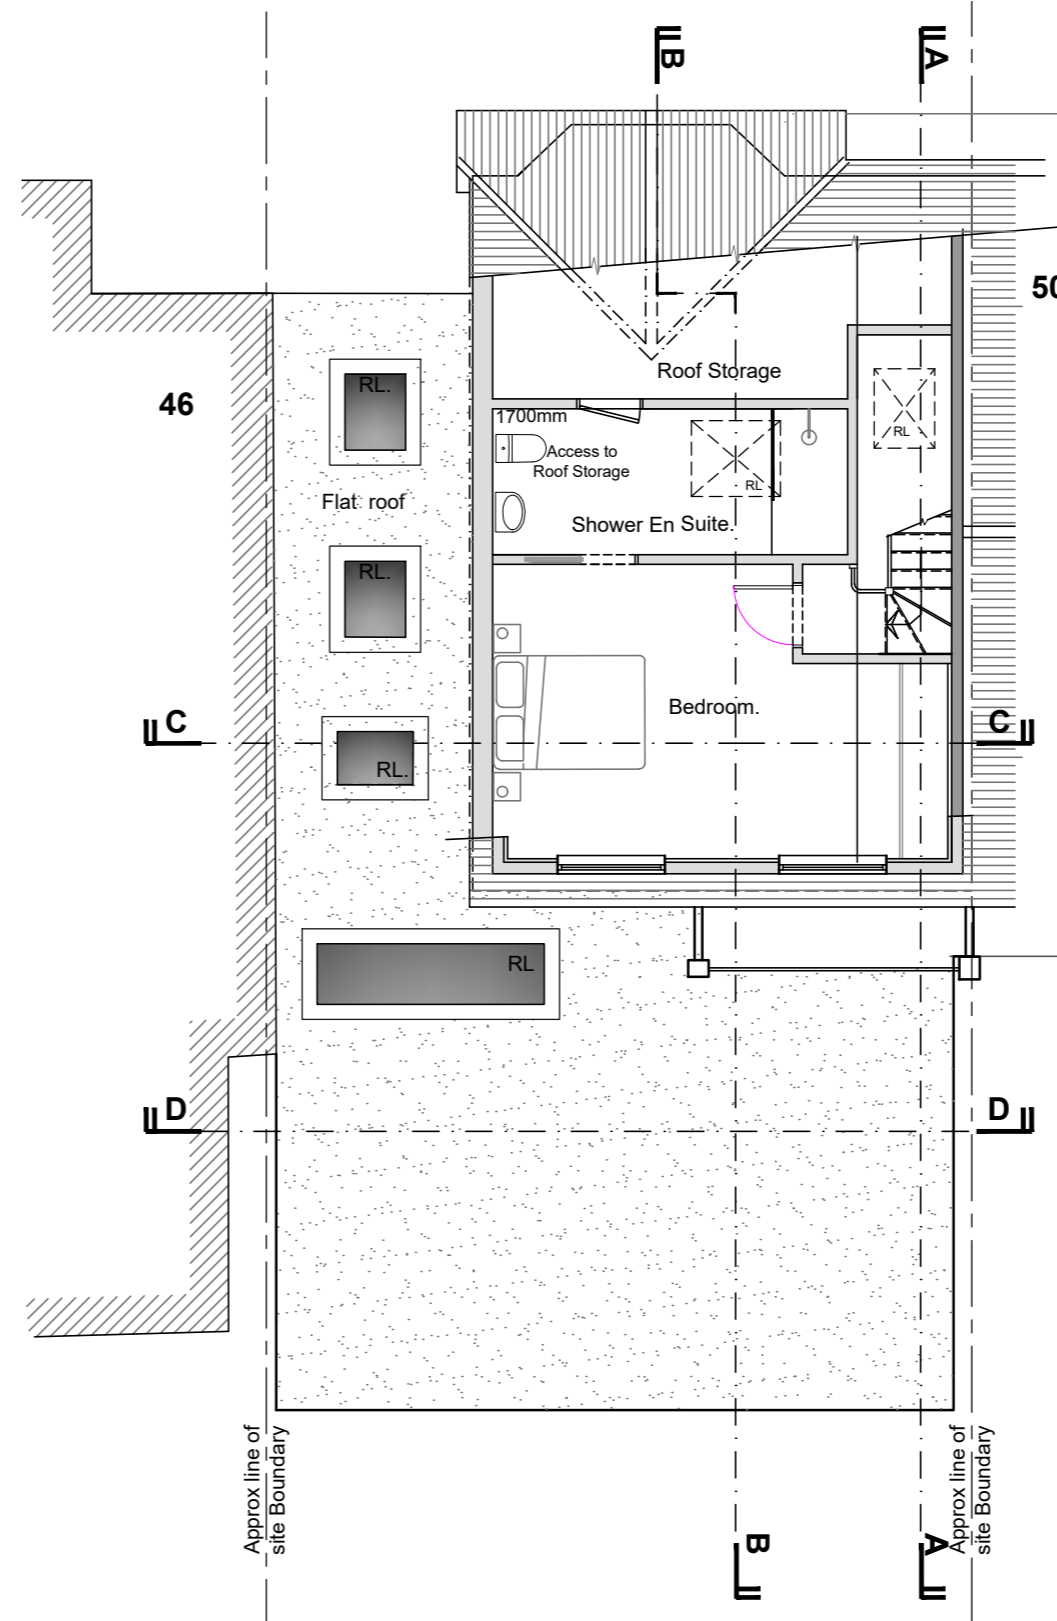

SECOND FLOOR PLAN as PROPOSED Scale 1:100

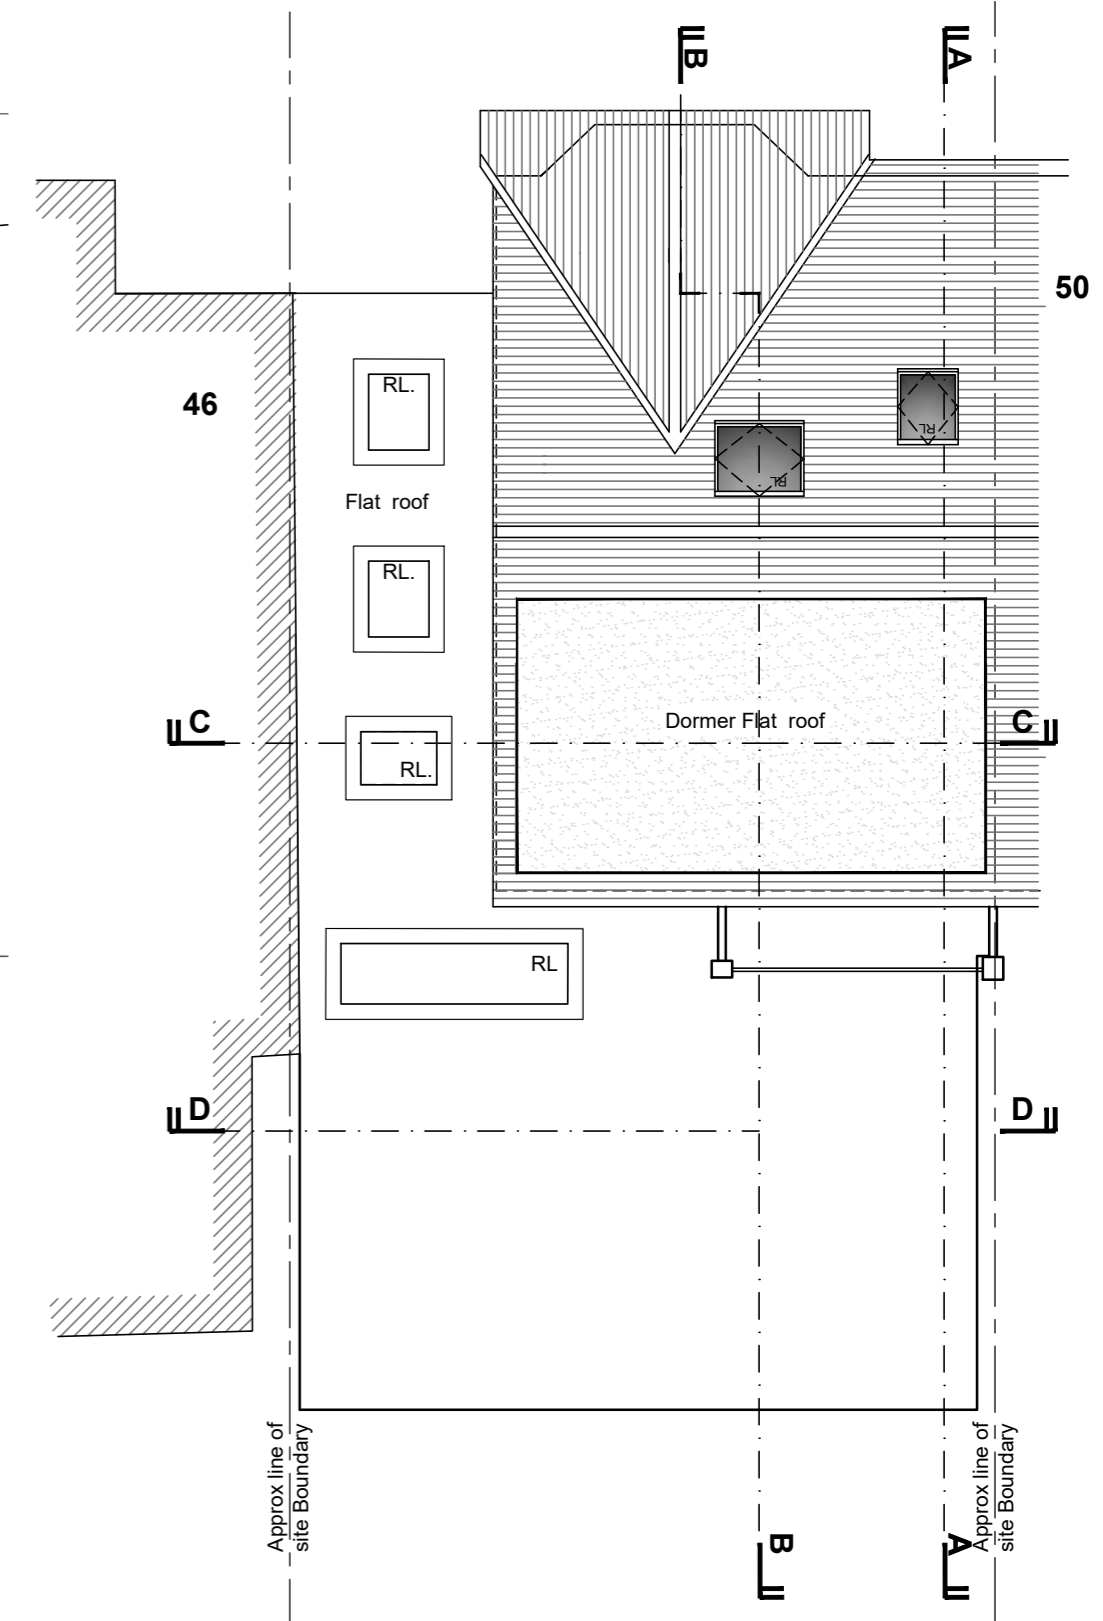

ROOF PLAN as PROPOSED Scale 1:100

 

ara
ARCHITECTS

Paper Mews Place
290-292 High Street
Dorking RH4 1QT
01306 877979
office@araarchitects.co.uk
www.araarchitects.co.uk

Project :	48 TRING AVENUE, EALING, W5 3QB
Dwg Title :	Ground, First & Second Floor Layouts as Proposed
Dwg No :	ARa - 3046/006
Scale :	1:100 @ A2
Date :	March 2021

Do not scale. Contractors must verify all dimensions on site before commencing any work. The drawing must not be disclosed without any authority. The copyright of this drawing is reserved.