



SCALE 1 : 50
SCALE 1 : 1

SCALE 1 : 100
SCALE 1 : 1

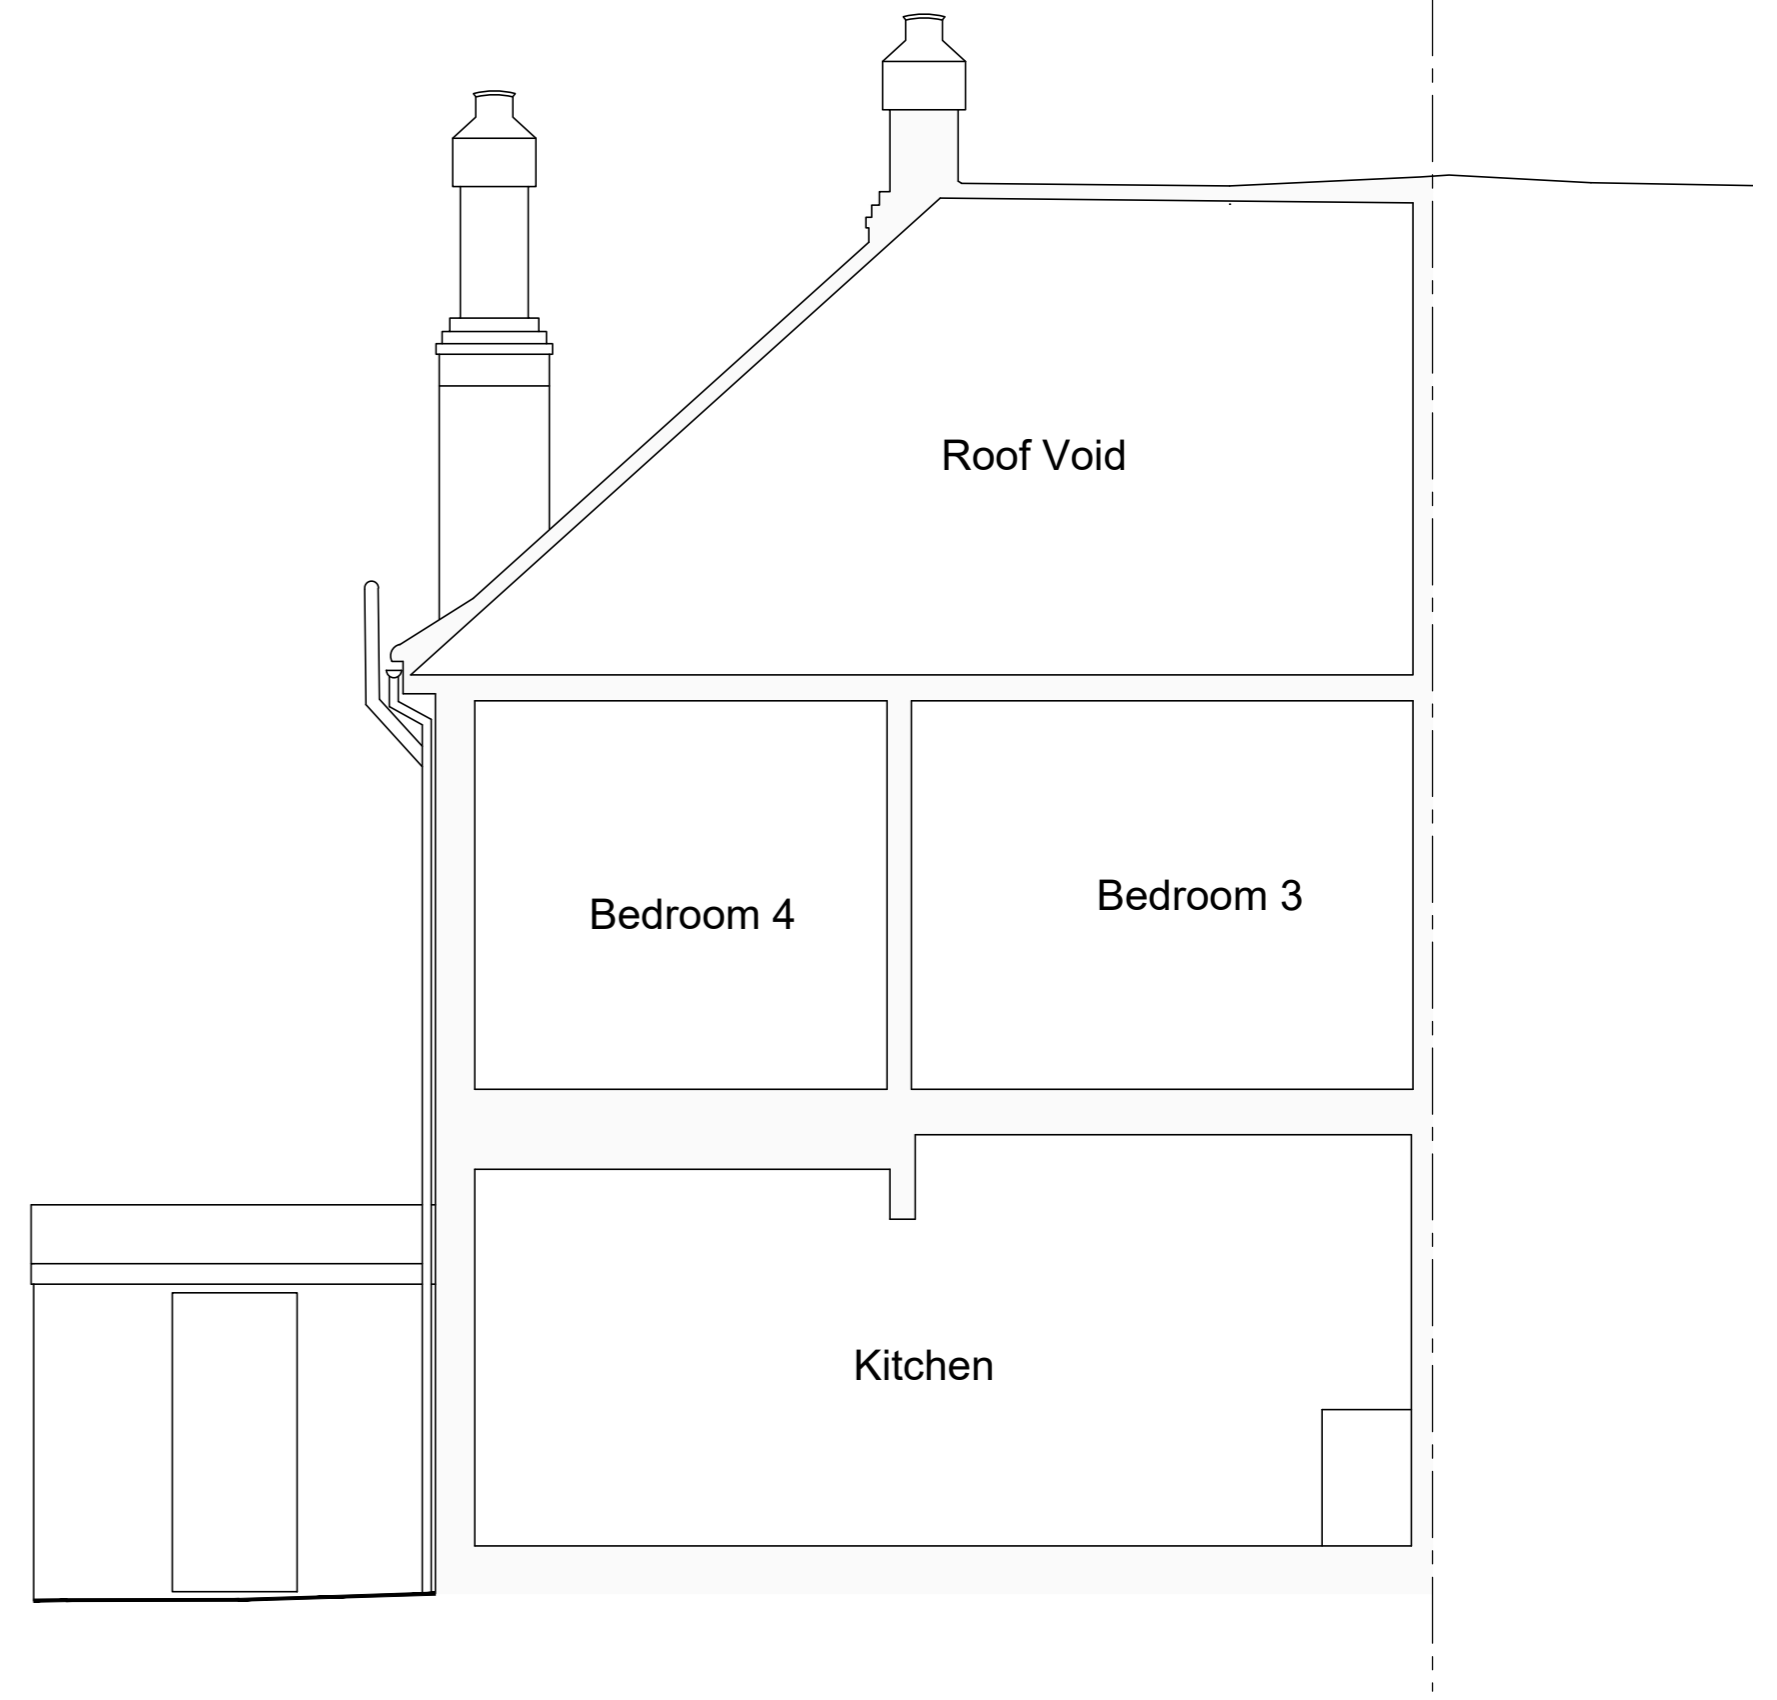

FRONT ELEVATION AS EXISTING.

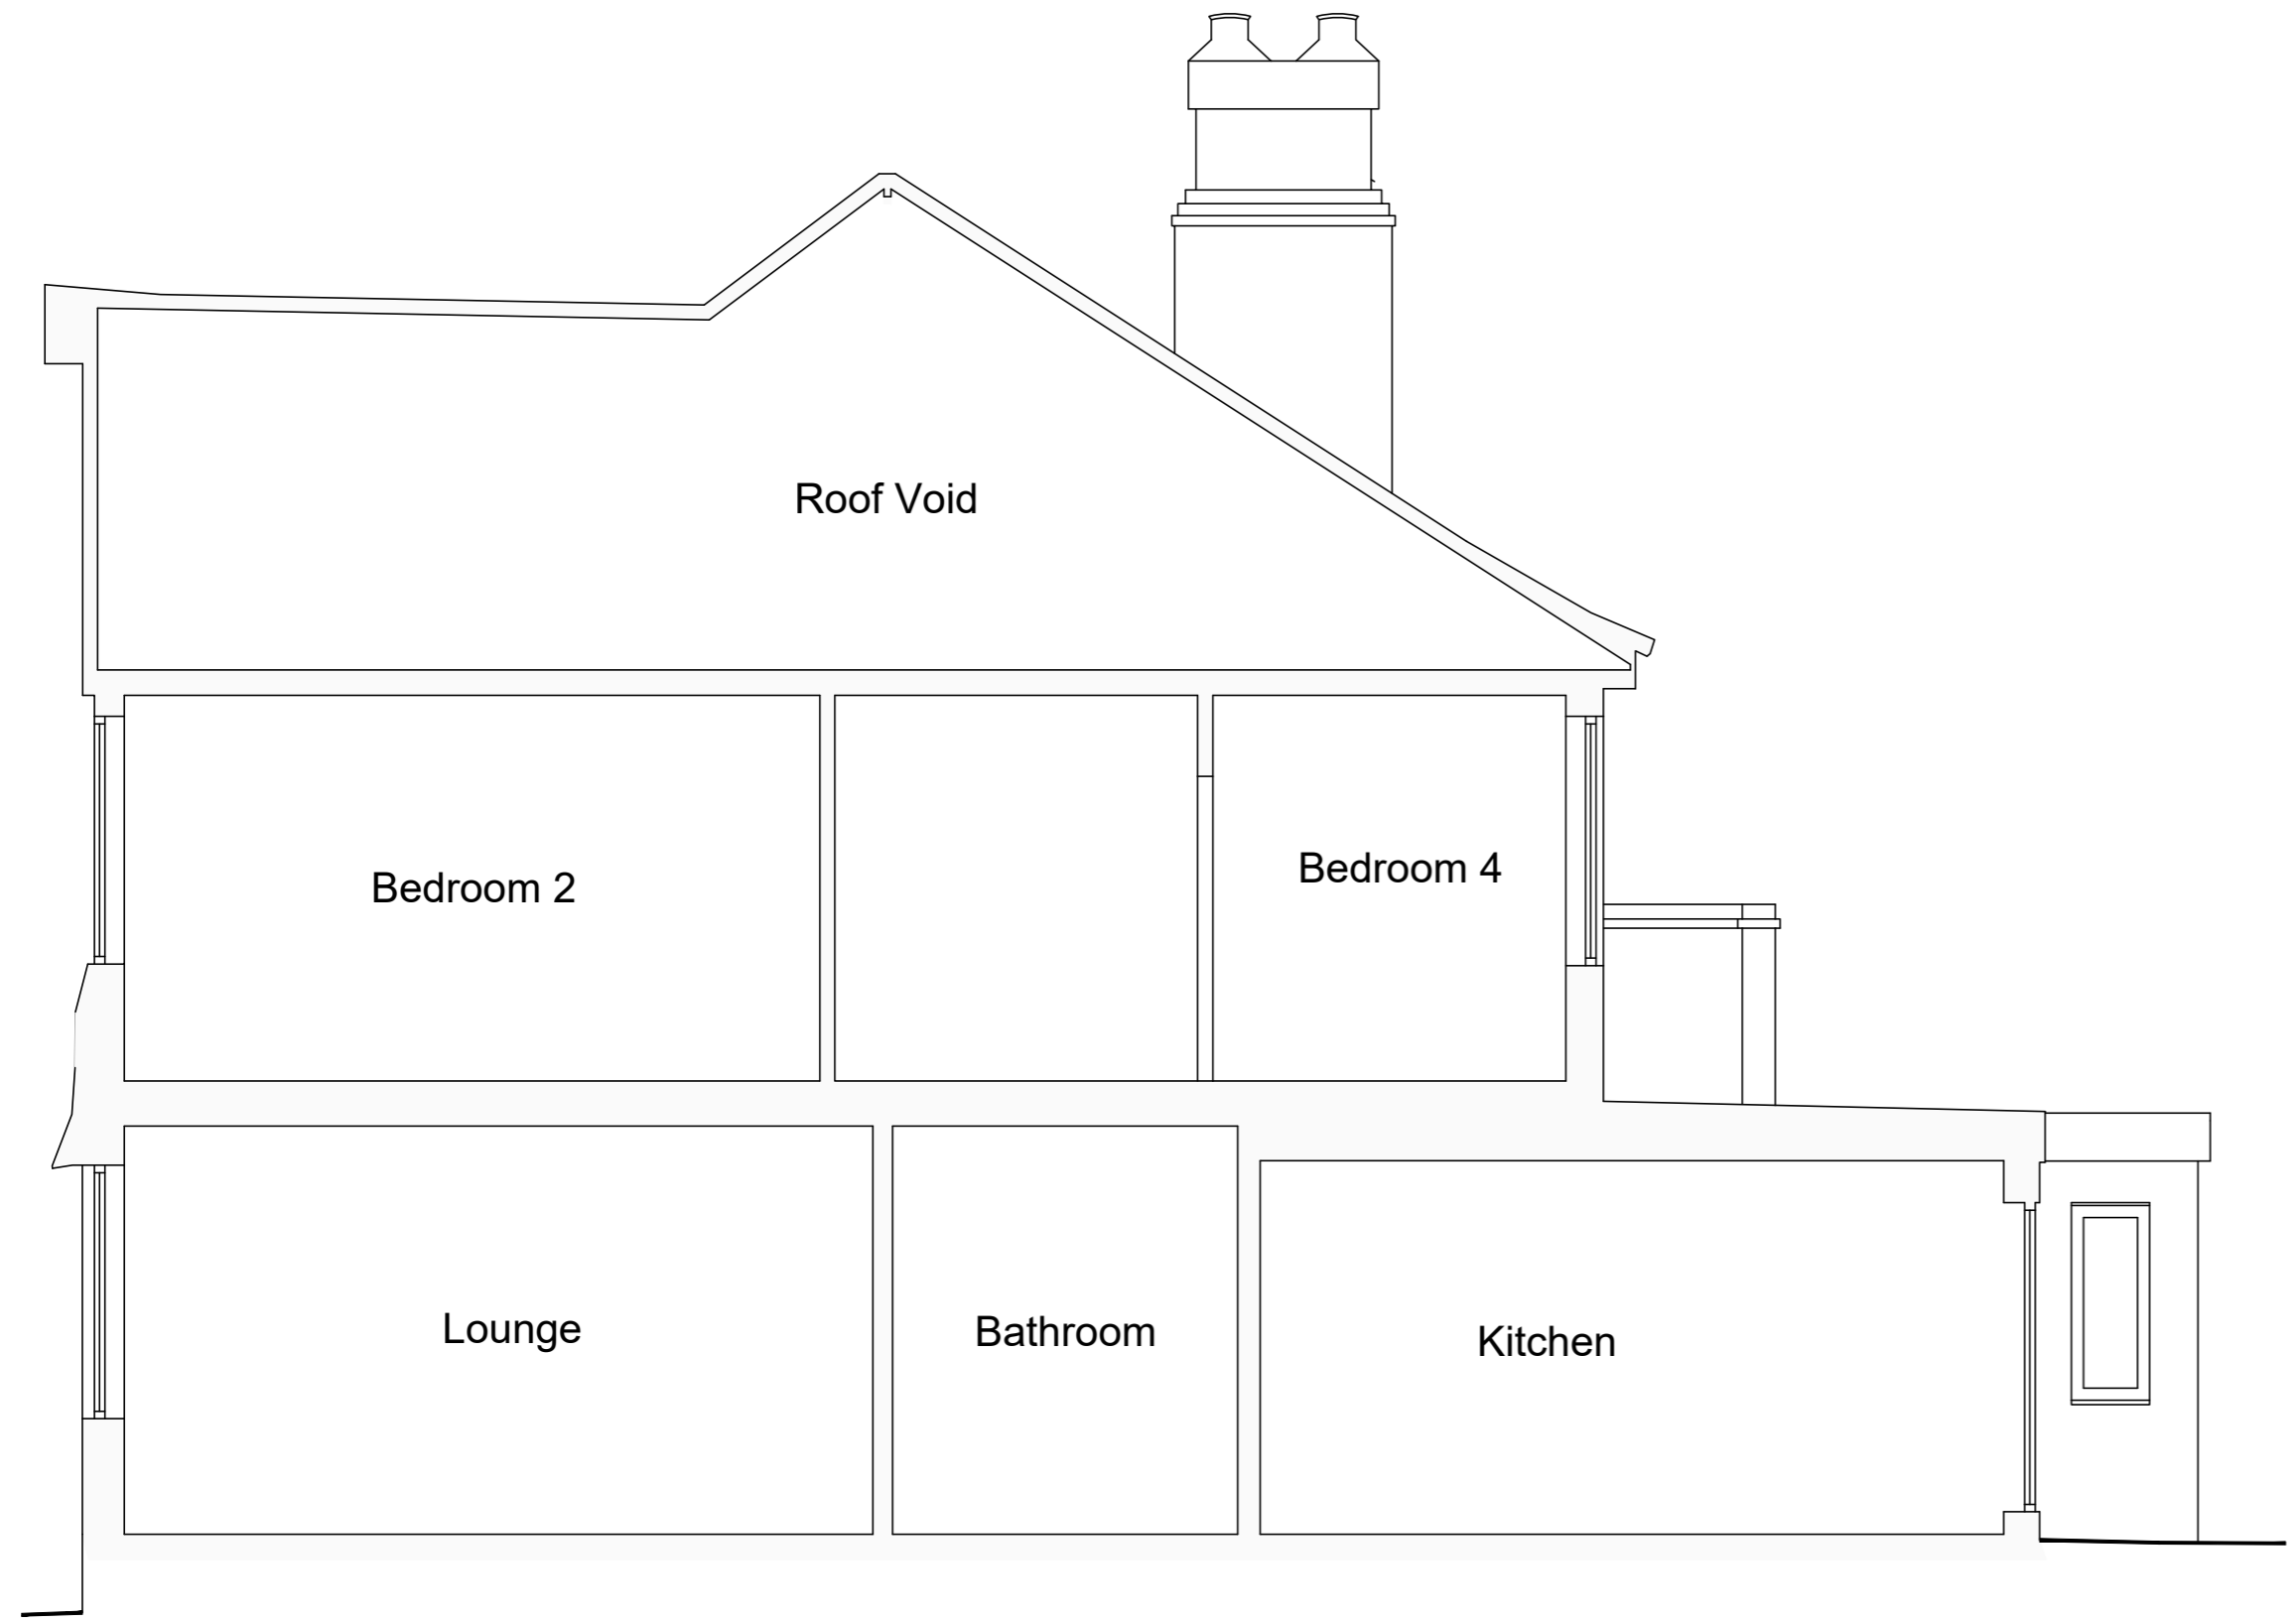

BOUNDARY ELEVATION (No 46) AS EXISTING.



REAR ELEVATION AS EXISTING

ara
ARCHITECTS
Paper Mews Place
290-292 High Street
Dorking RH4 1QT
01306 877979
office@araarchitects.co.uk
www.araarchitects.co.uk

Project :	48 TRING AVENUE, EALING, W5 3QB
Dwg Title :	Elevations and Sections as Existing
Dwg No :	ARa - 3046/004
Scale :	1:100 and 1:50 @ A2
Date :	March 2021