


Side - North Elevation.  
1:100




Front - West Elevation.  
1:100




Rear - East Elevation.  
1:100

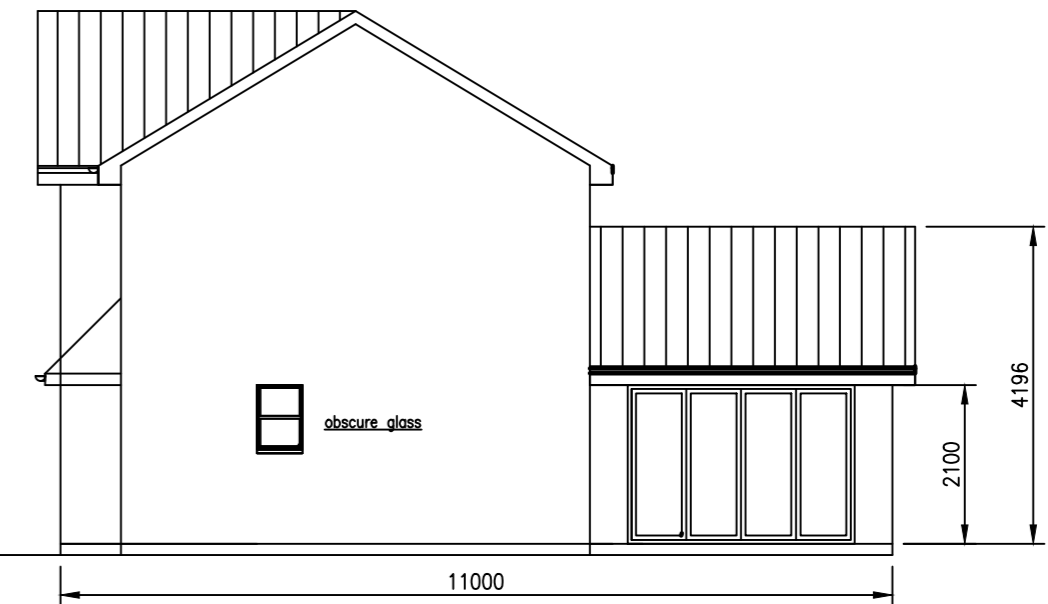


Side - South Elevation.  
1:100

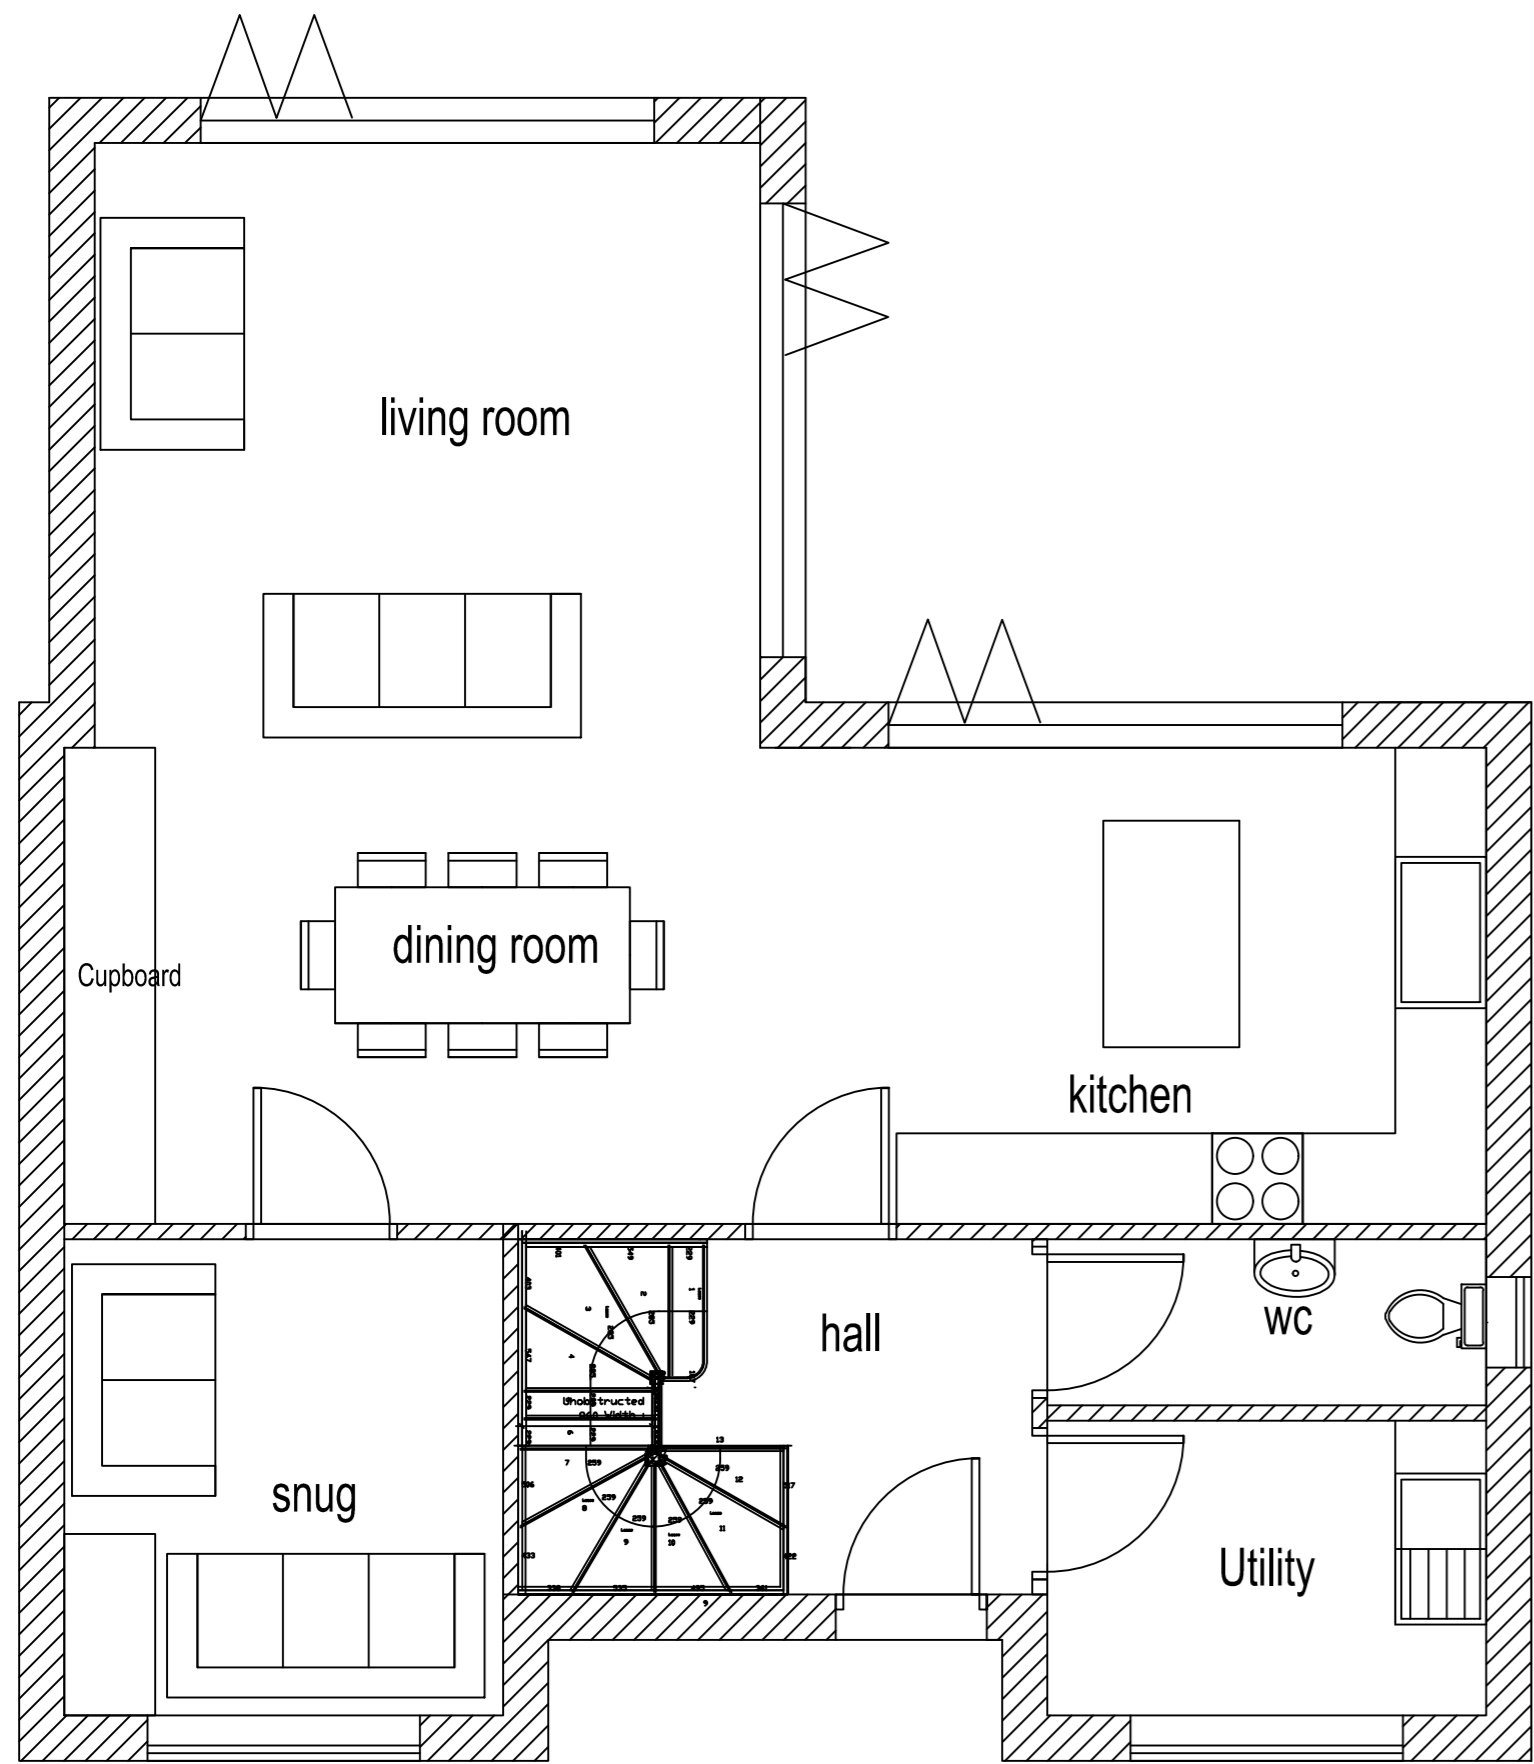

Ground Floor Plan.  
1:50

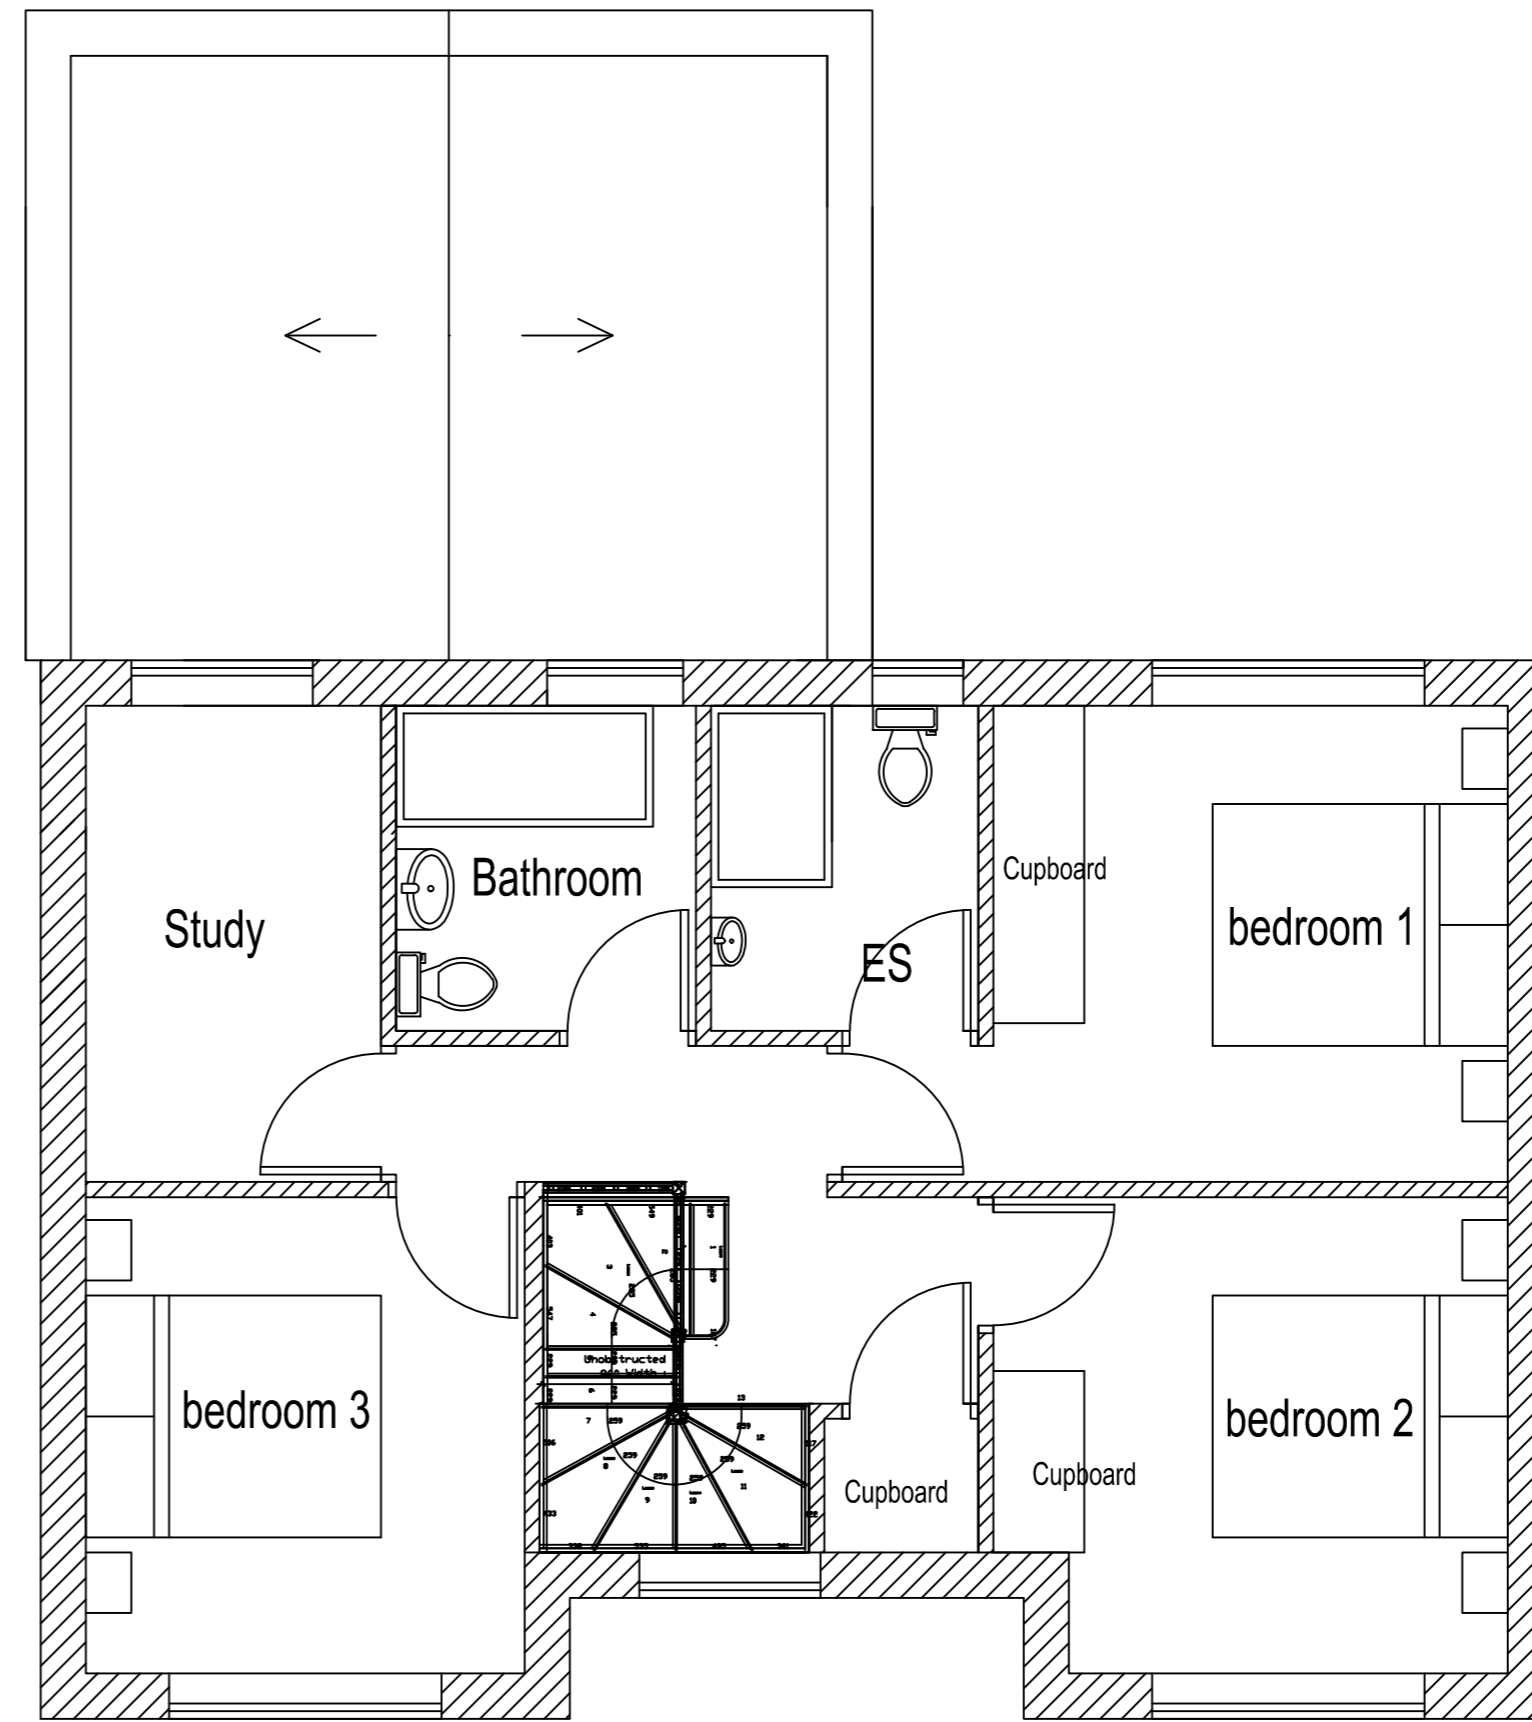

First Floor Plan.  
1:50

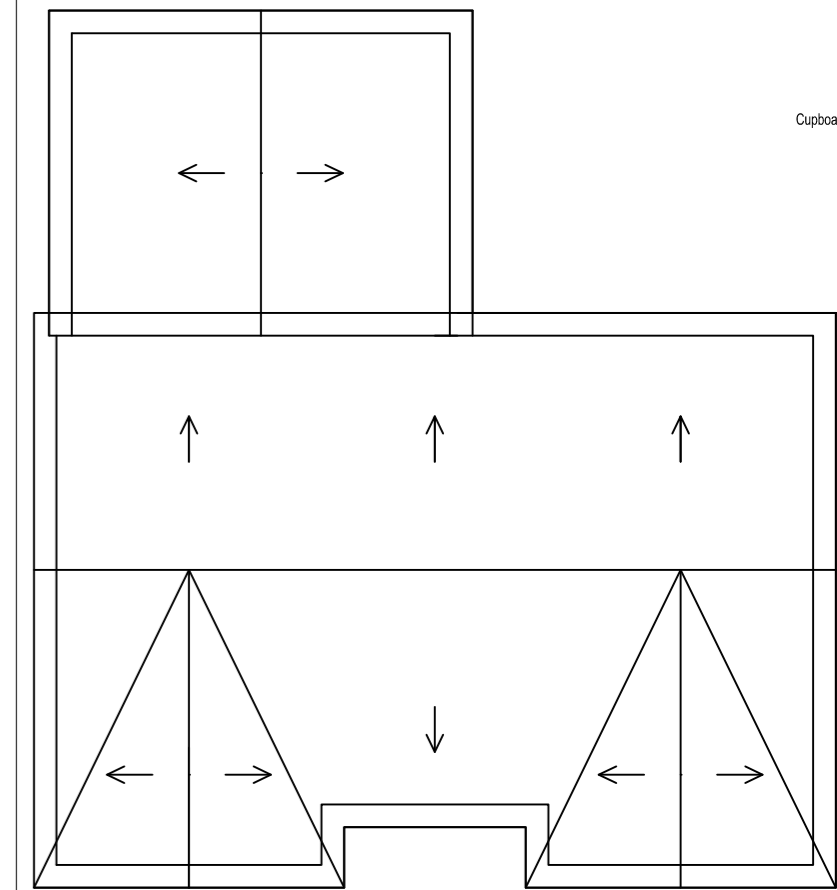

Roof Plan.  
1:100

### Materials

- Cream render to walls.
- Ergosun grey flat roof tile
- UPVC grey windows and doors.

Sweet Briars, Haughley Road,  
Harleston, Stowmarket, Suffolk.  
IP14 3JA.  
Mr M Brett, mbrett96@gmail.com

Proposed New home

Scale 1:100 & 1:50 @ A2