




EXISTING NORTH ELEVATION  
1:100

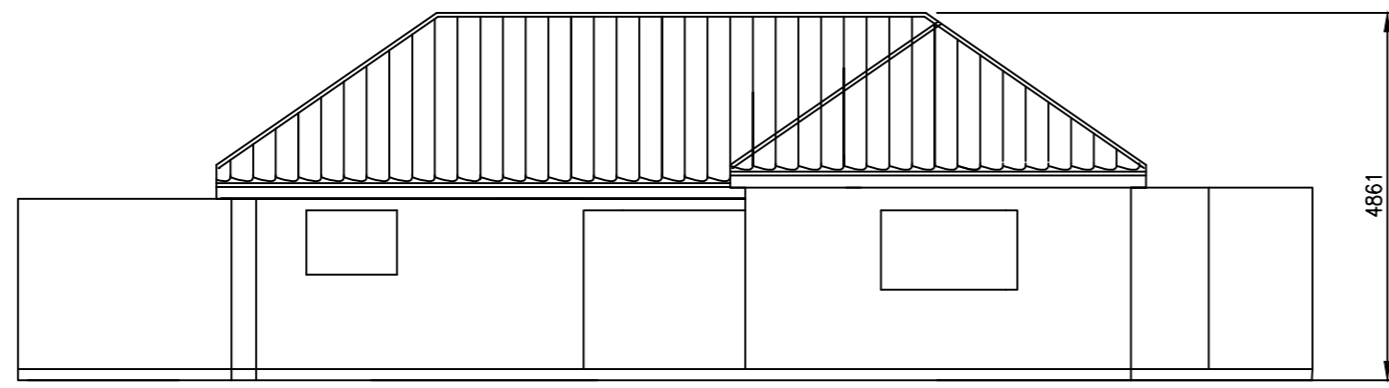


EXISTING EAST ELEVATION  
1:100

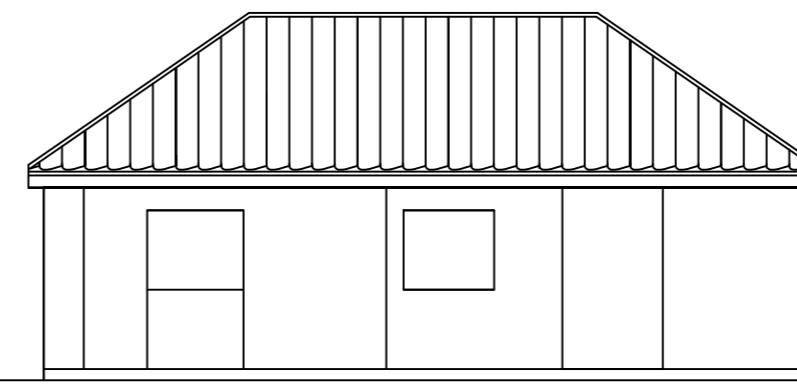


EXISTING SOUTH ELEVATION  
1:100

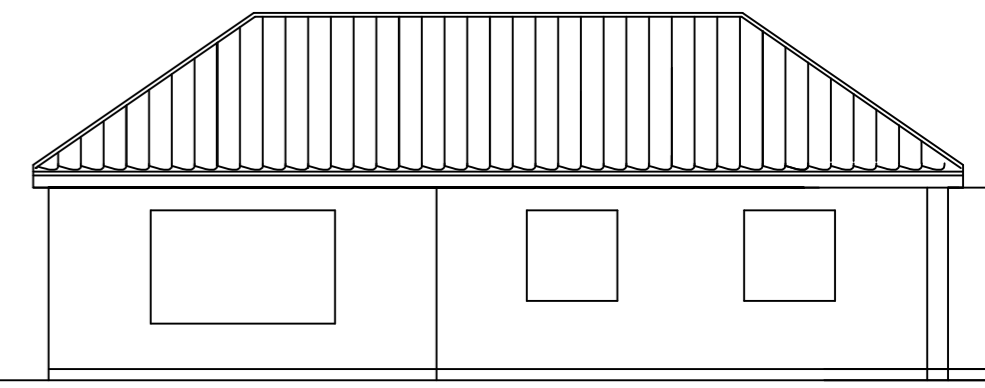

EXISTING WEST ELEVATION  
1:100

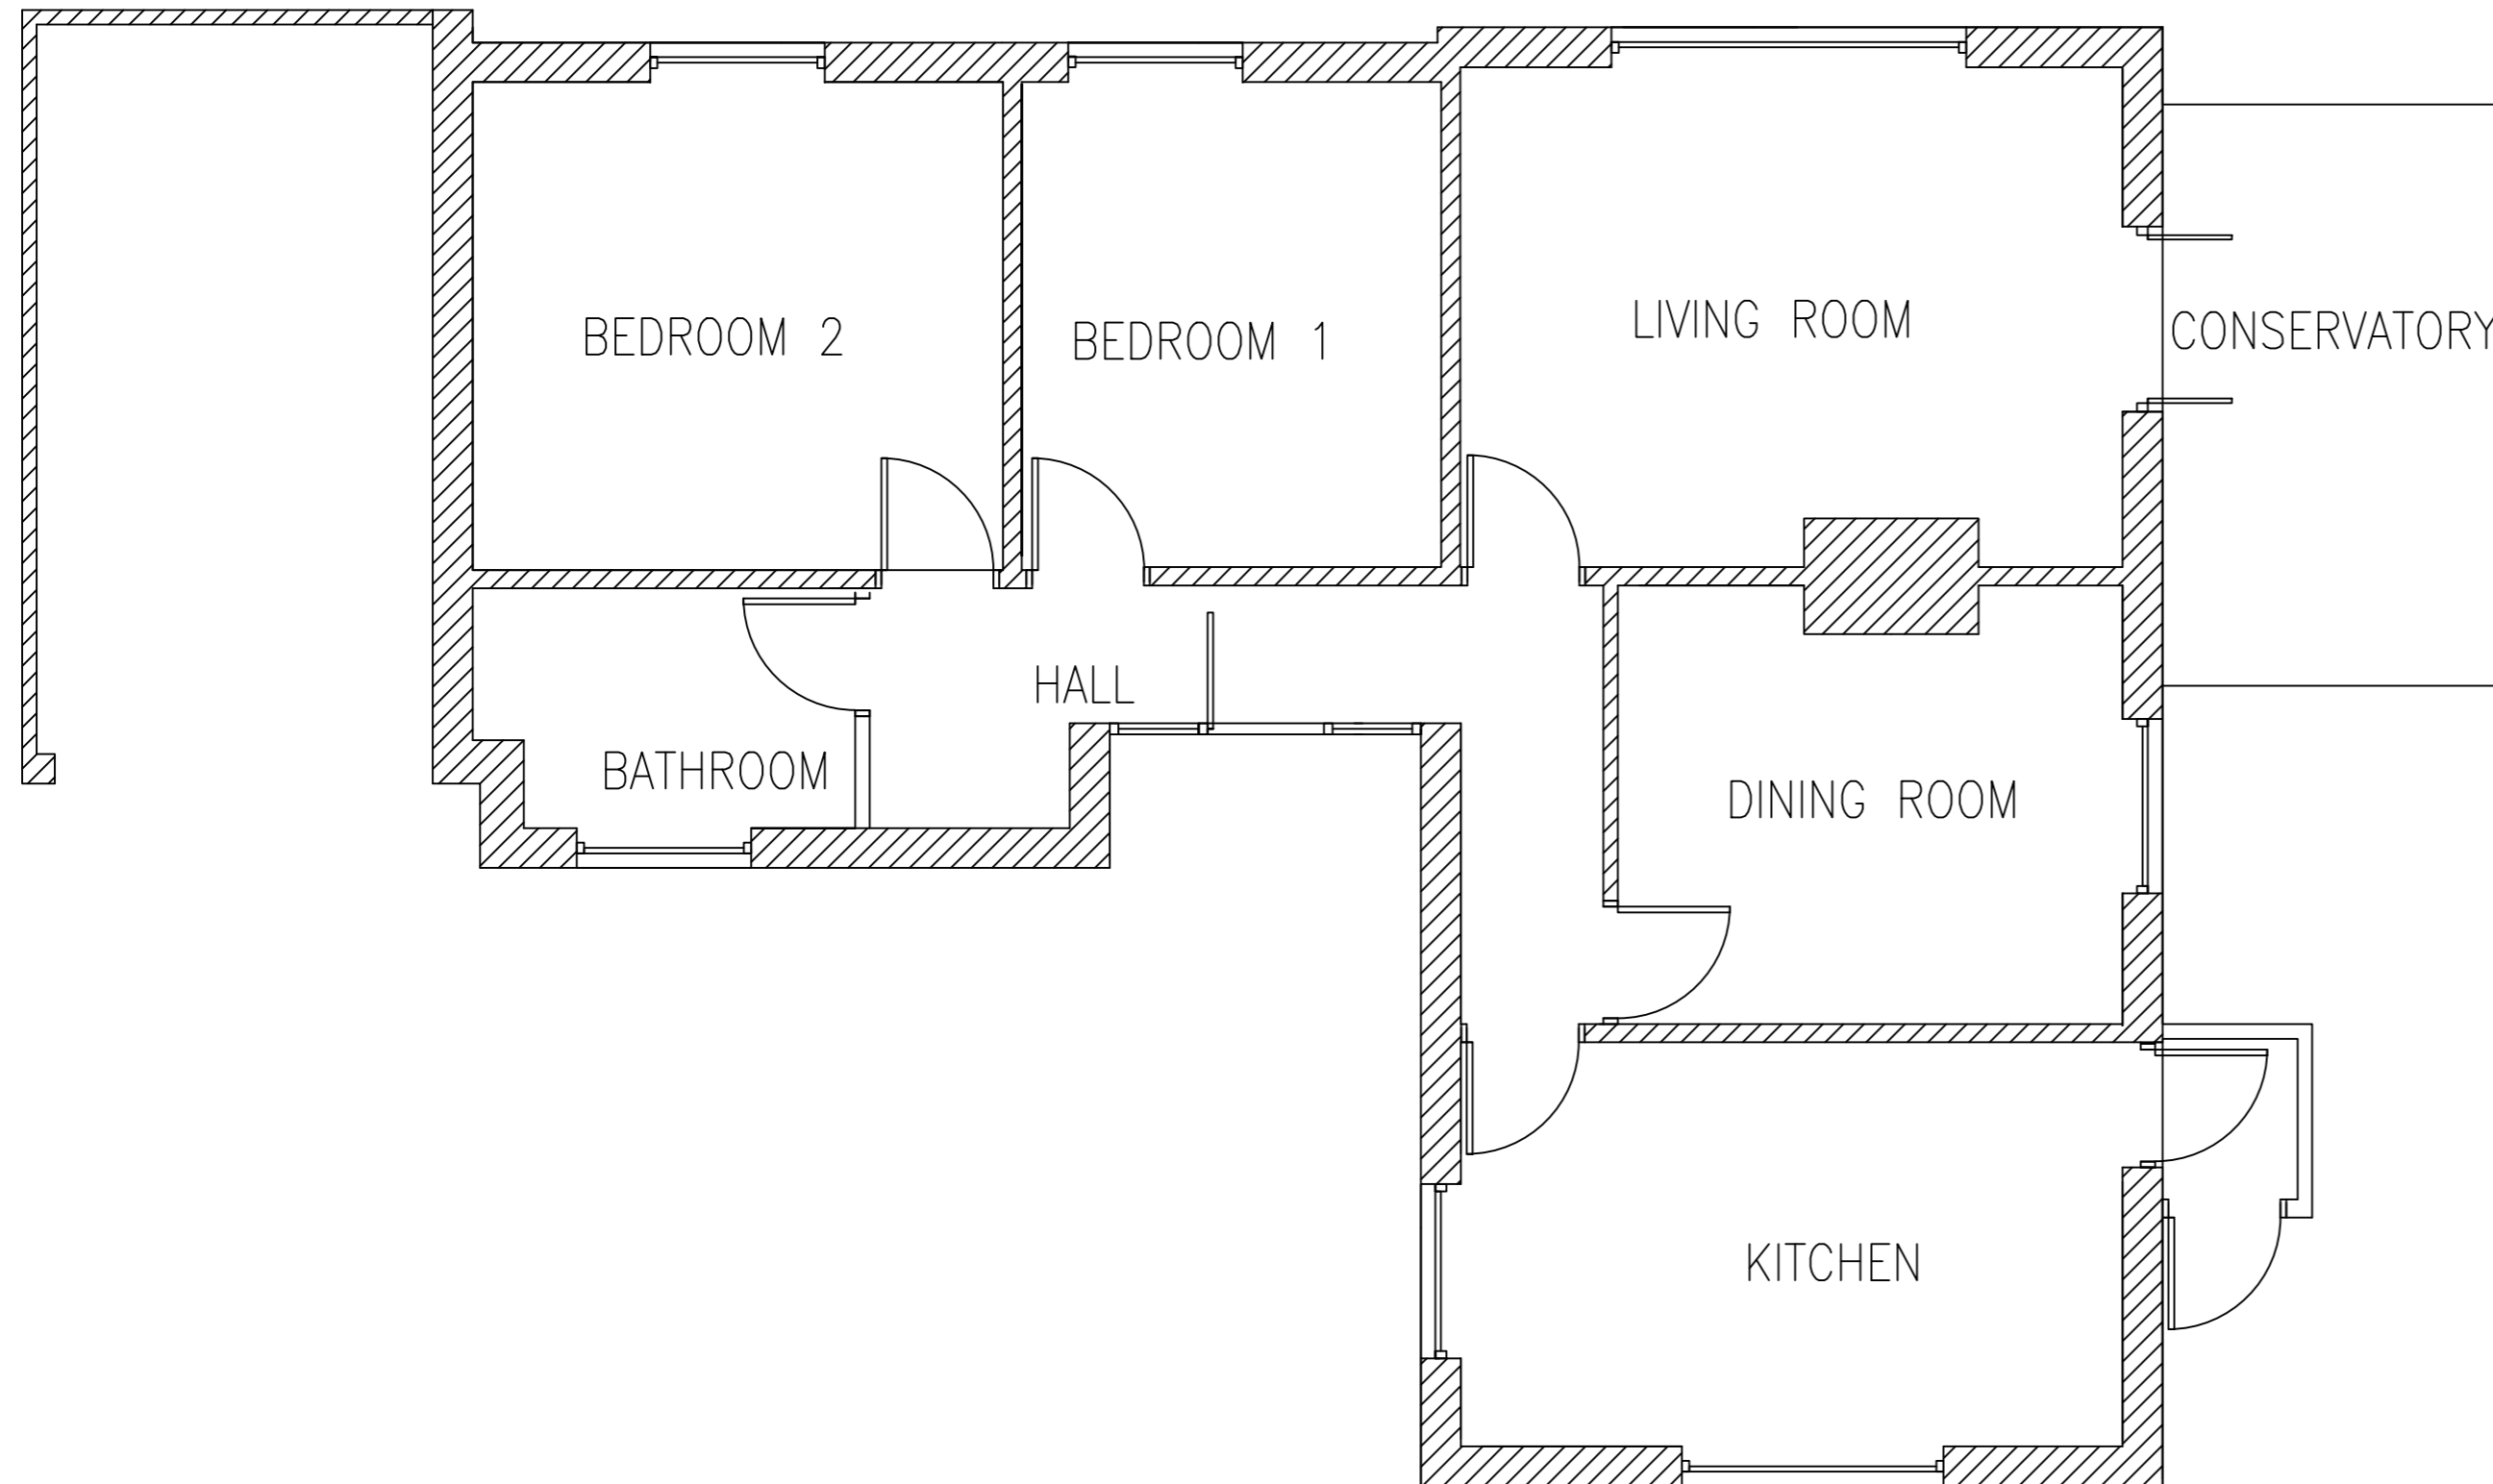

EXISTING GROUND FLOOR PLAN  
1:50

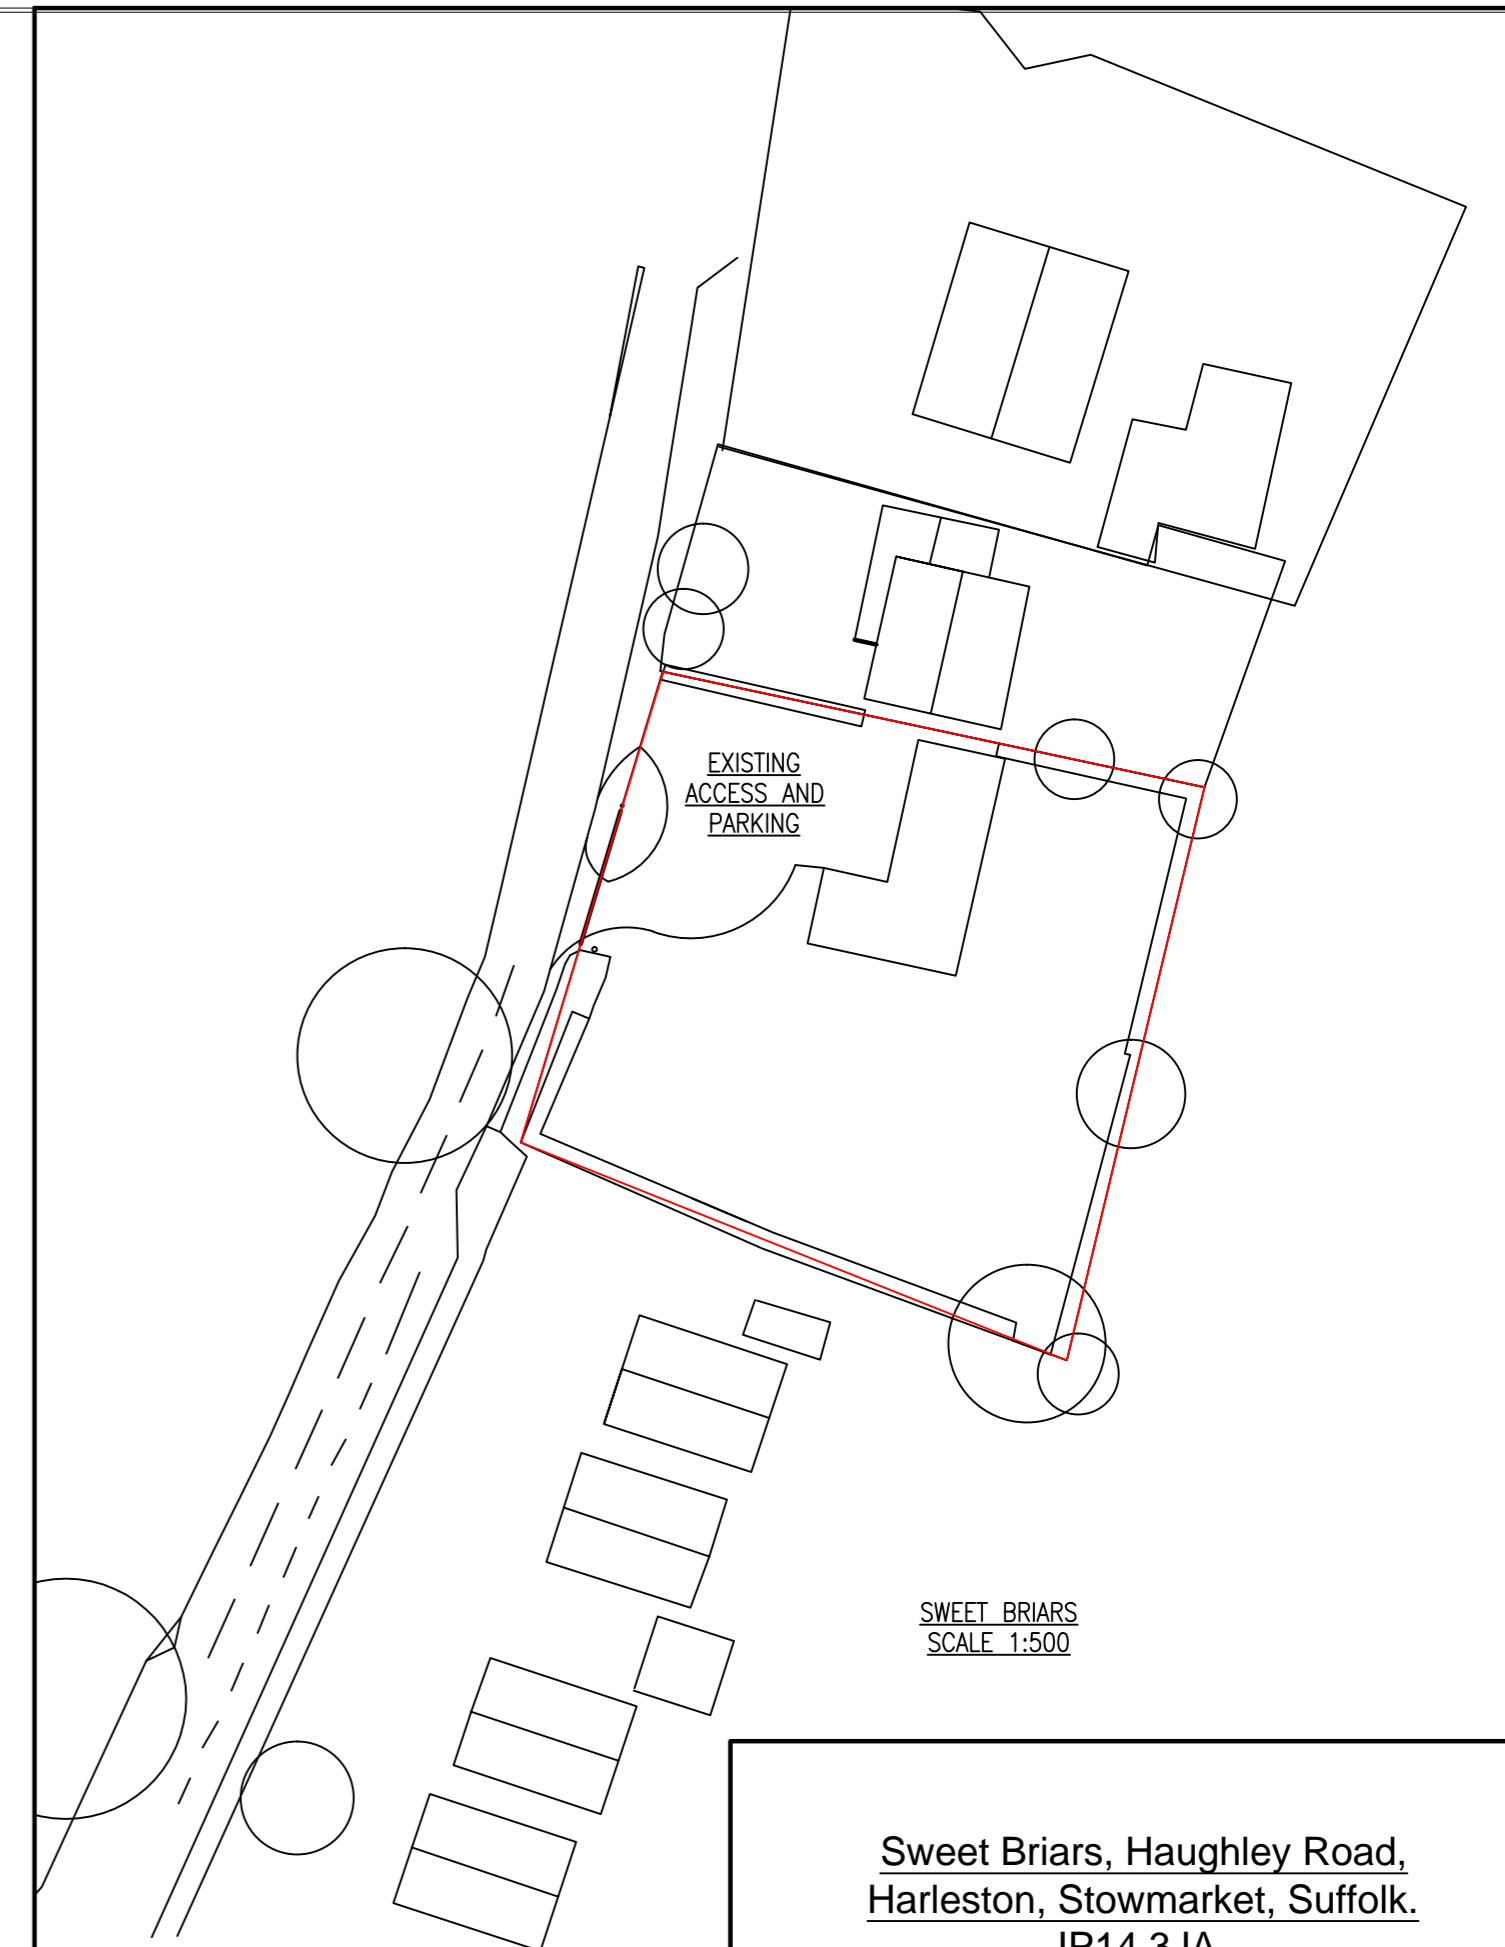

SWEET BRIARS  
SCALE 1:500

**Sweet Briars, Haughley Road,  
Harleston, Stowmarket, Suffolk.  
IP14 3JA.**

Mr M Brett, mbrett96@gmail.com

Existing Bungalow.

Scale 1:50 1:100 1:500 @ A2