


FLOOR PLAN

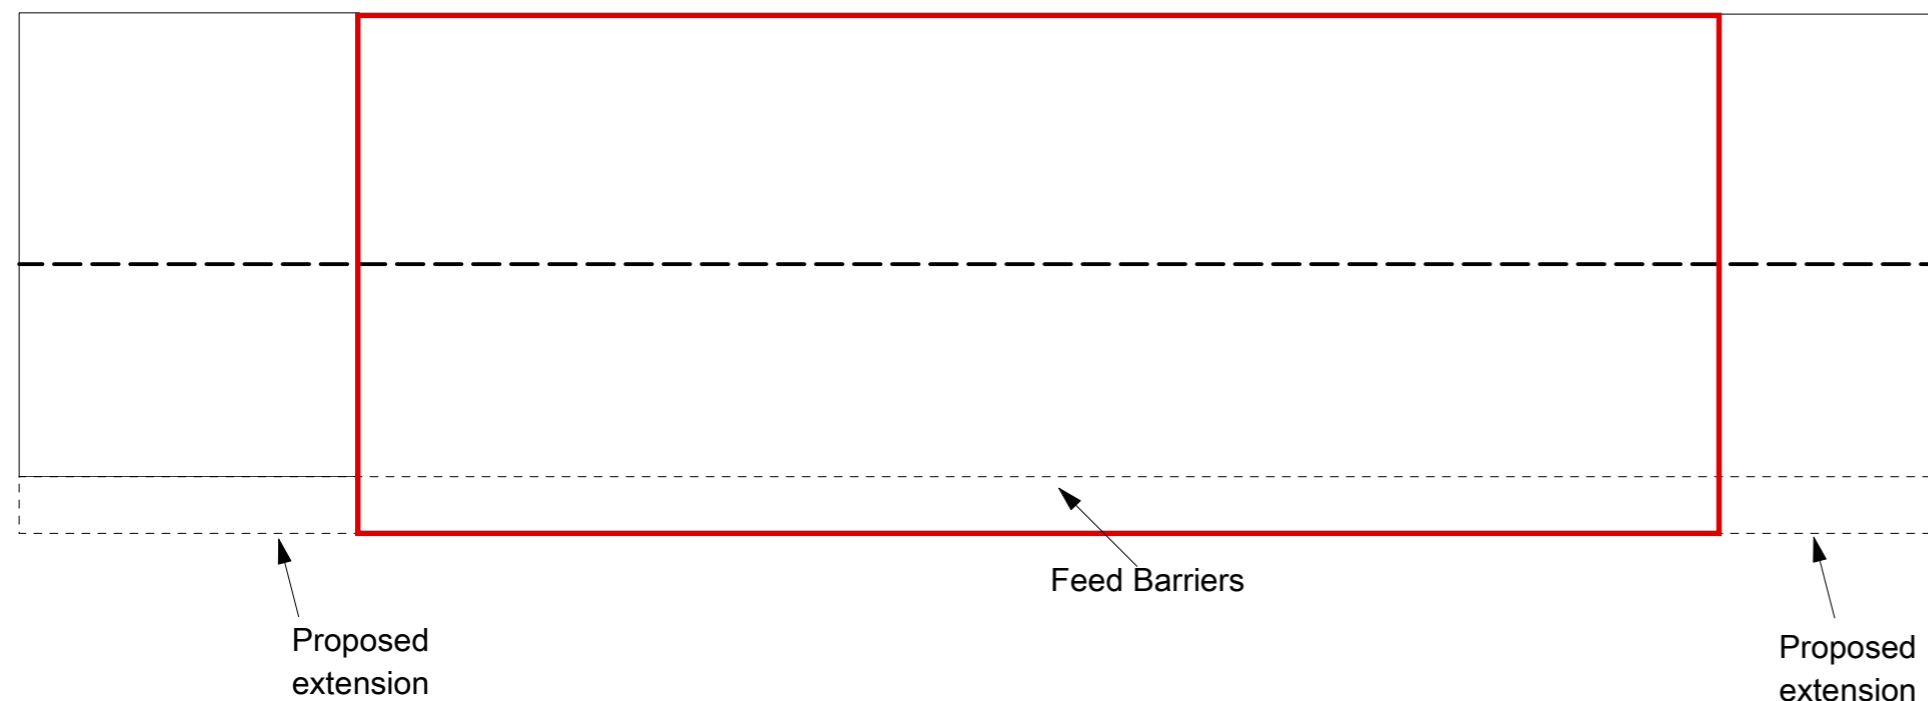

Description: Proposed extension to existing livestock building

Site: New Hartswell Farm

Scale: 1:200 @ A3 **Dwg:** GS03

Client: Mr G Sayers

Prepared by: Luscombe Maye
59 Fore Street, Totnes, Tq9 5NJ
01803 869918
amanda.burden@luscombemaye.com

Luscombe Maye
Rural Professionals