



1 Roof Plan 1 : 100

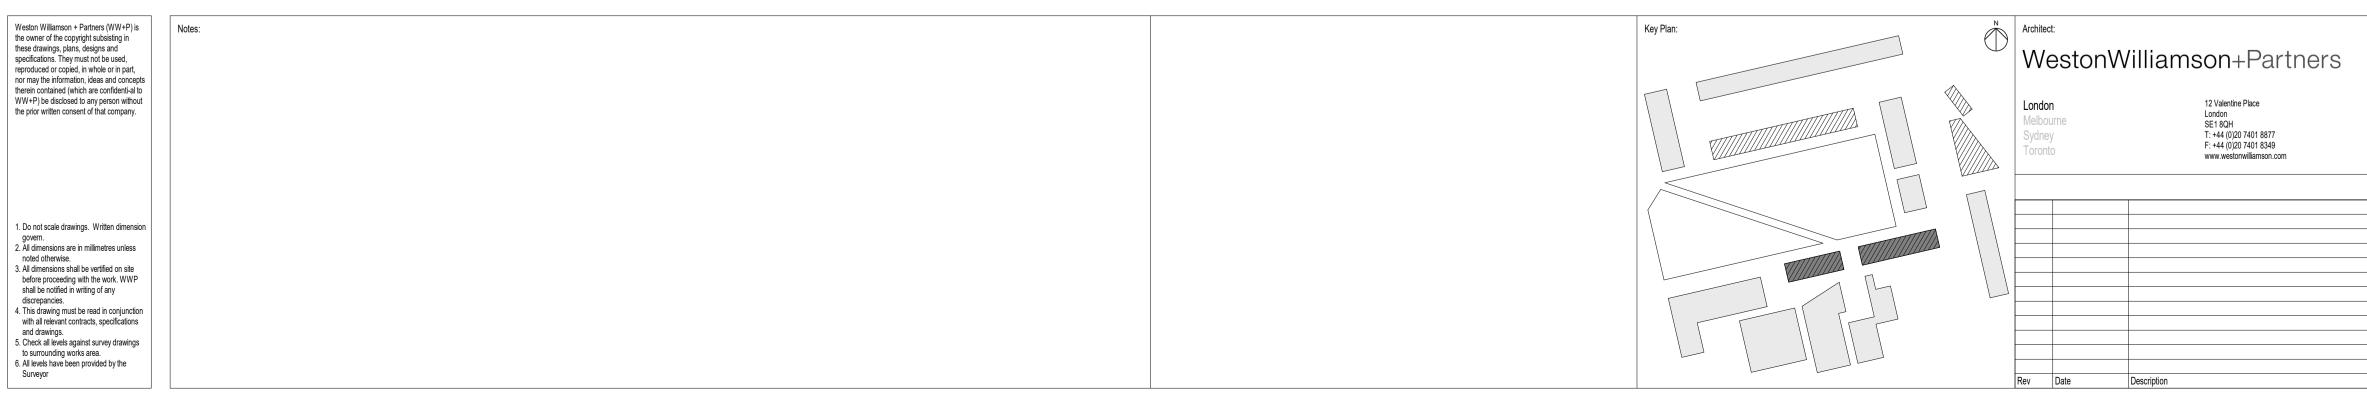

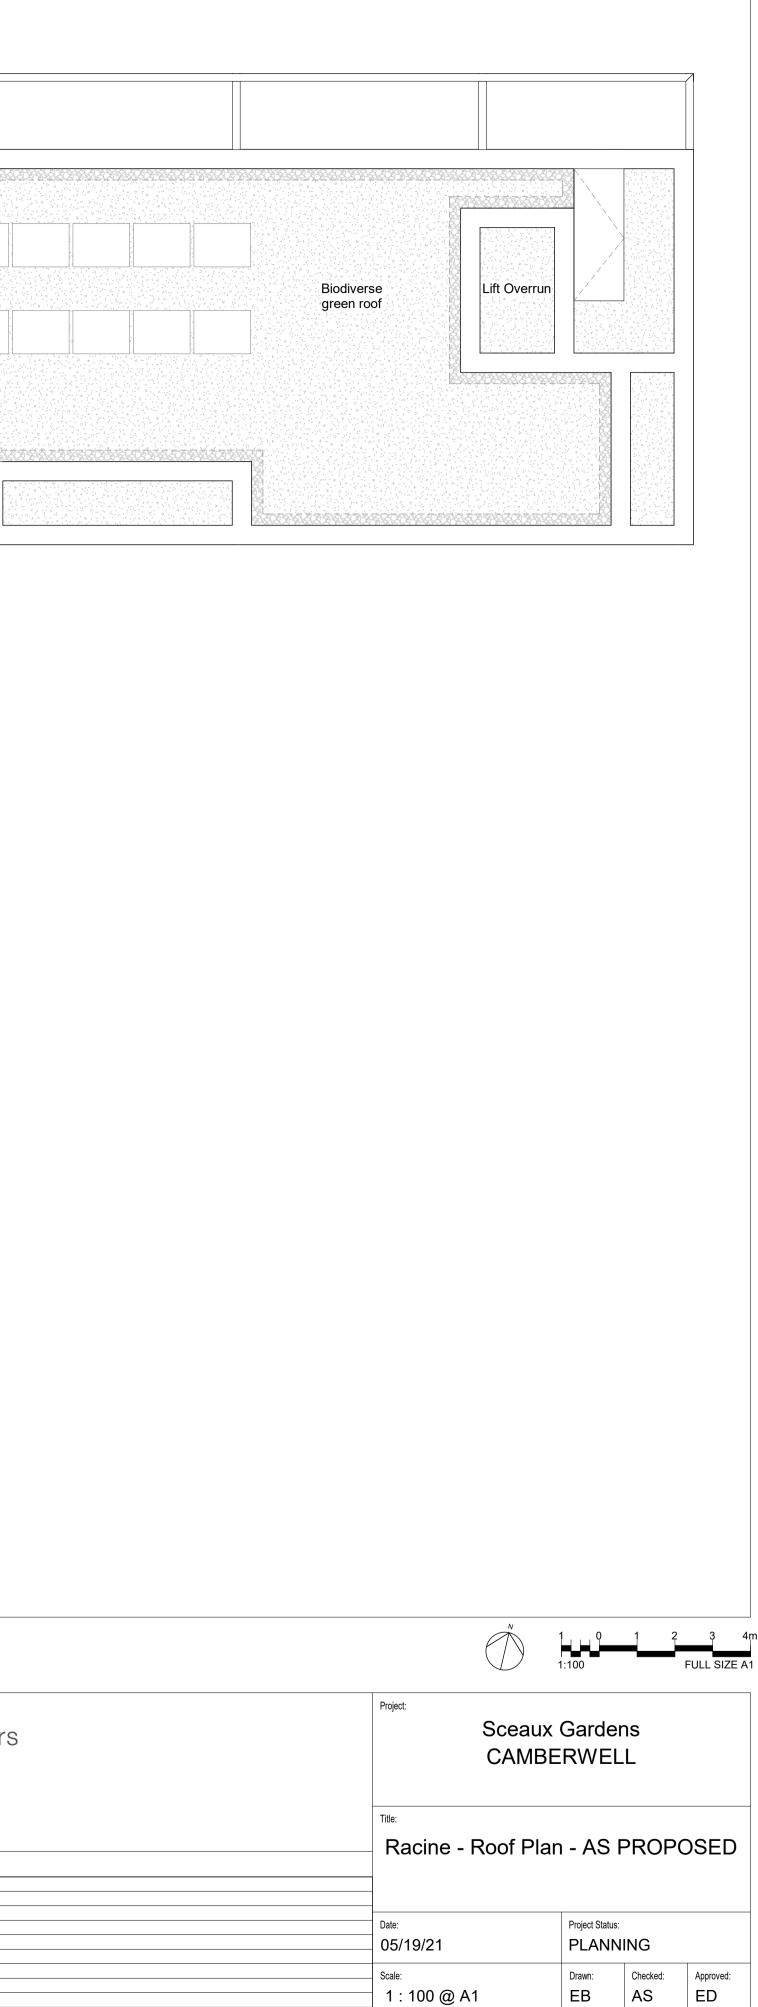

Project No. - Originator - Volume/System - Level/Location - Type - Role - Sheet No.: Revision: