

Weston Williamson + Partners (WW+P) is
the owner of the copyright subsisting in
these drawings, plans, designs and
specifications. They must not be used,
reproduced or copied, in whole or in part,
nor may the information, ideas and concepts
therein contained (which are confidenti-al to
WW+P) be disclosed to any person without
the prior written consent of that company.Notes:
11. Do not scale drawings.
Wille and the work.
All dimensions are in millimetres unless
noted otherwise.12. All dimensions shall be vertified on site
before proceeding with the work. WWP
shall be notified in writing of any
discrepancies.133. All dimensions and drawings.
S. Check all levels against survey drawings
to survounding works area.17

Green glazed brick laid in stretcher bond Galvanised steel universal columns (H) Galvanised steel hollow section Galvanised mild steel railings U-Channel clear wired glazing system U-Channel clear wired glazing system balustrade with metal capping Fair-faced concrete soffit Galvanised mild steel fascia along concrete deck edge 9 Galvanised mild steel capping to parapet 10 Spartan promenade ivory tiles to balconies and deck 11 White soffit board to balcony 12 13 NorDan tilt and turn timber/aluminium windows in silver colour NorDan tilt and turn timber/aluminium windows with fixed glazed side light in silver colour 14 NorDan tilt and turn timber/aluminium windows with a fixed glazed panel below and full height fixed glazed side light in silver colour 15 16 NorDan tilt and turn timber/aluminium windows with a fixed glazed panel below in silver

Grey brick laid in stretcher bond


colour NorDan timber/aluminium diazed balcony door single in silver colour

17 NorDan timber/aluminium glazed balcony door single in silver colour

- 18 NorDan timber/aluminium glazed balcony door single and a tilt and turn window with a fixed glazed panel below in silver colour
- 19 NorDan Ntech Leo 101 external doorset in silver colour with a green door leaf
- NorDan Ntech Leo 101 external doorset in silver colour with a green door leaf and a full height fixed glazed sidelight
 NorDan Ntech Leo 101 external doorset in silver colour with a green door leaf and a fixed
- NorDan Ntech Leo 101 external doorset in silver colour with a green door leaf and a fixed glazed sidelight with a fixed panel below painted silver
 Louvred doors painted to match brick colour
- 23 Communal entrance canopy in silver colour with green soffit board
- 24 Communal entrance screen in silver colour
- Josta 2-tier cycle rack (by Cycle Works) in communal cycle stores
 Asgard galvanised steel twin and single cycle locker in communal cycle
- Asgard galvanised steel twin and single cycle locker in communal cycle storesAsgard galvanised steel addition bike shed (side opening)
- Wildflower planted biodiverse roof by Bauder or equally approved to lower roof
- 29 Langley 3-layer felt system roof covering30 Photovoltaics to roof
- 30 Photovoltaics to roof31 Lighting balconies and

33

- Lighting balconies and decksIntegrated DAD009 letterboxes or similar
- Inset horizontal mortar joint

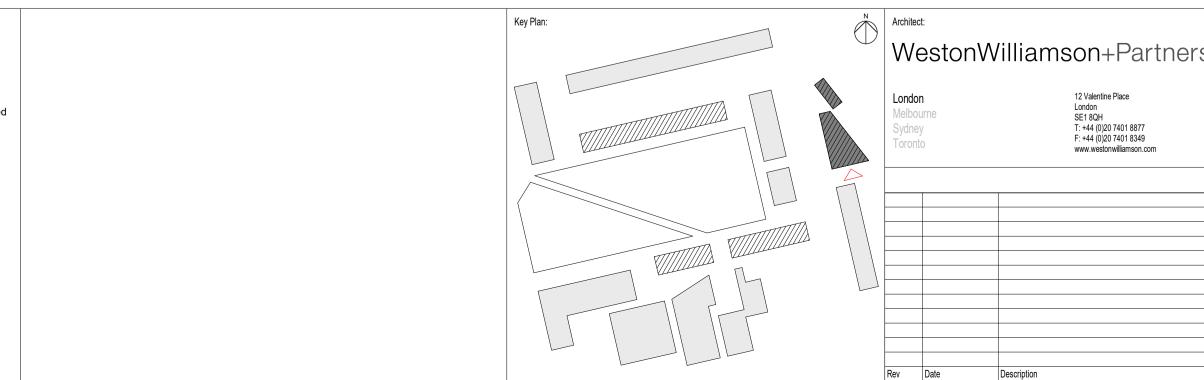

			1 0 1:100	1 2 3 4m FULL SIZE A1
	G0 FFL 0.000 AOD			
	✓ G0			
	_ 🗁 01 FFL 3.200 AOD			
	_ 🔽 02 FFL 6.200 AOD			
	_			
	FFL 12.200 AOD			
	04			
	_			
	06 FFL 18.200 AOD			
	── 07 FFL 21.200 AOD			
	√ R0 FFL 22.700 AOD			
9				

ΓS	Project: Sceaux Gardens CAMBERWELL					
	Title: Garage - South Elevation - AS PROPOSED					
	Date: 05/19/21	Project Status: PLANNING				
	Scale: 1 : 100 @ A1	Drawn: EB	Checked: AS	Approved: ED		
	Project No Originator - Volume/System - Level/Location - Type - Role - Sheet No.: Revision: A717-WWP-ZZ-XX-DR-A-20022 Revision:					