


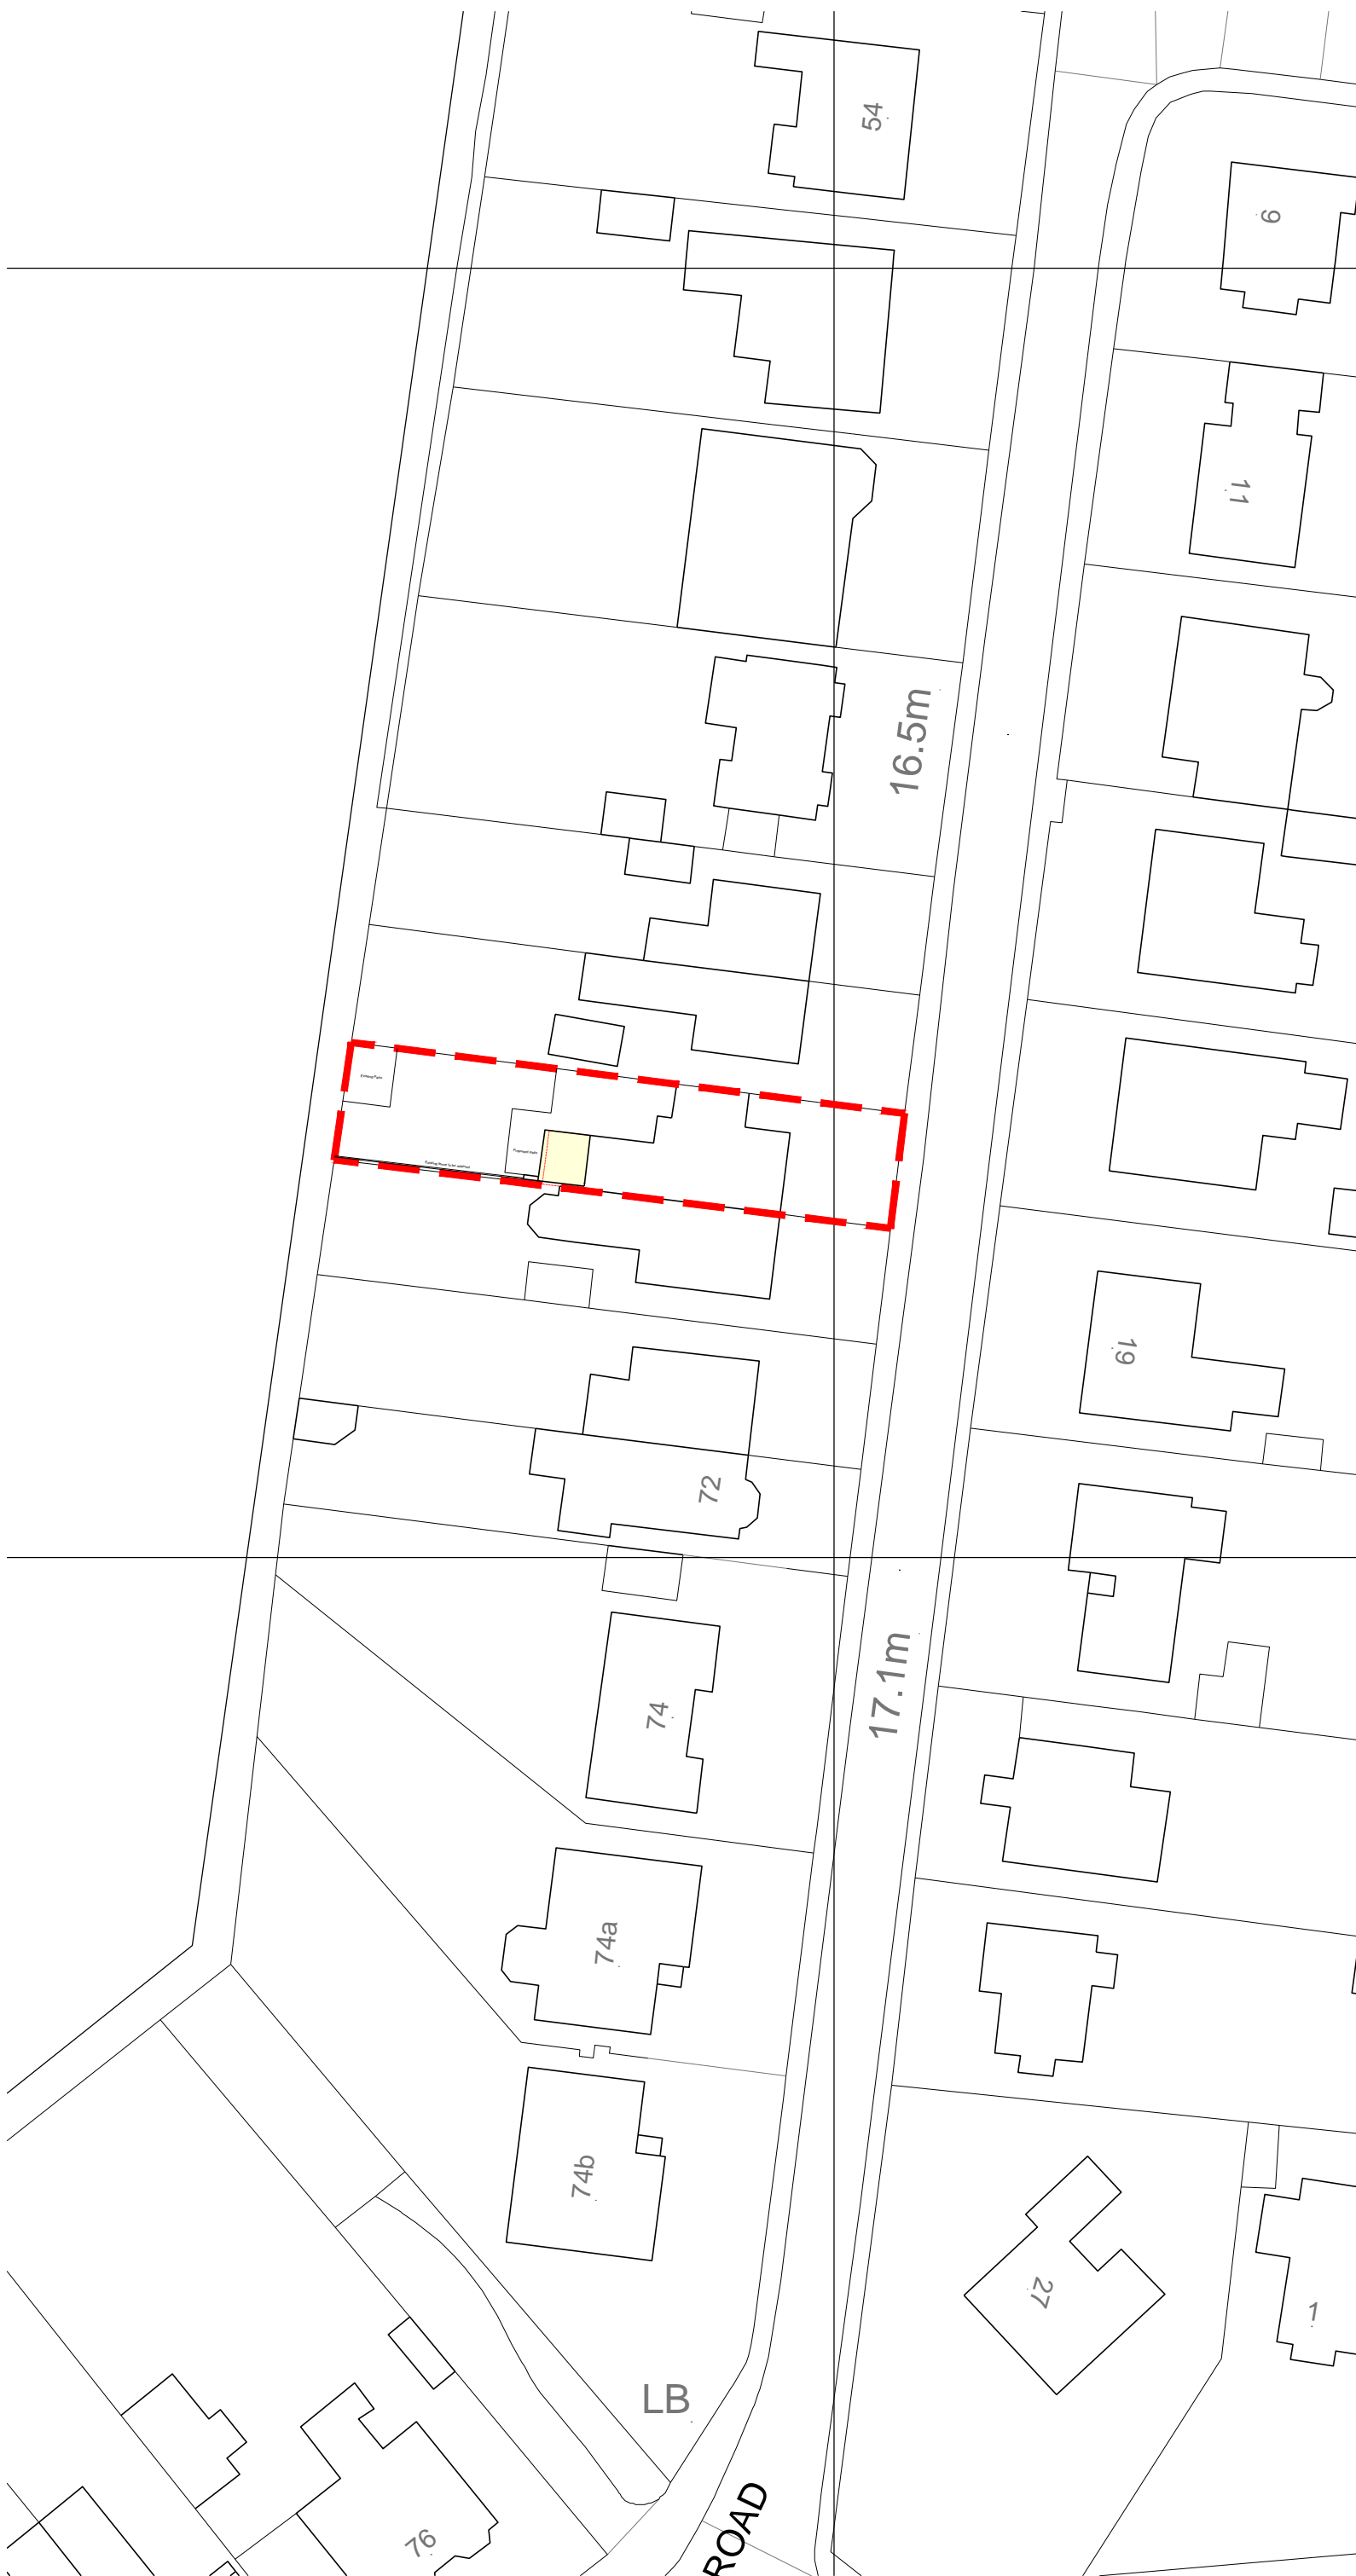


0 5 10 15 20

SCALE 1:500 (A3) LENGTHS SHOWN IN METRES

All dimensions and levels to be checked on site prior to the commencement of work. Architect to be informed of any discrepancies prior to the commencement of work. Unspecified dimensions are not to be scaled off this drawing. All dimensions are in millimetres unless stated otherwise. If any dimensions or details conflict please notify the Architect immediately. This drawing is to be used for STATUTORY purposes only. This is not a CONSTRUCTION drawing.



Project Internal + External Alterations		 JON FRULLANI ARCHITECT	
Client -		Drawing Title Proposed Site Plan	
Address 66 Errol Road, Invergowrie Dundee DD2 5AF		Issue Status Planning	Drawing No. 6597_305
Designer MH	Date June '21	Scale 1:500 @ A3	Revision A
<small>t: 01382 224828 m: 07808 726306 e: jon@jfrullani.co.uk w: jfrullani.co.uk f: facebook.com/jfrullani a: unit 5, district 10, greenmarket, dundee, dd1 4qb this drawing is protected by copyright. it may not be reproduced in any form or by any means for any purpose, without gaining prior written permission from jon frullani architect ltd</small>			