



North east elevation

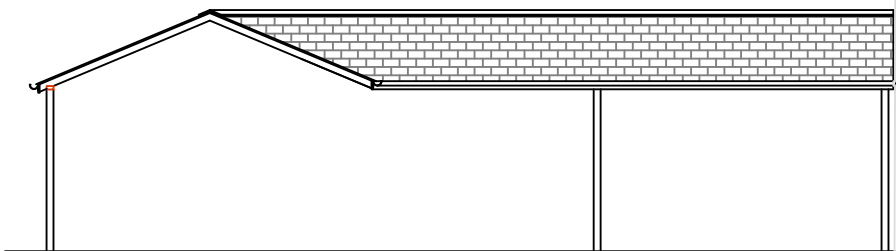


South west elevation

Existing stables

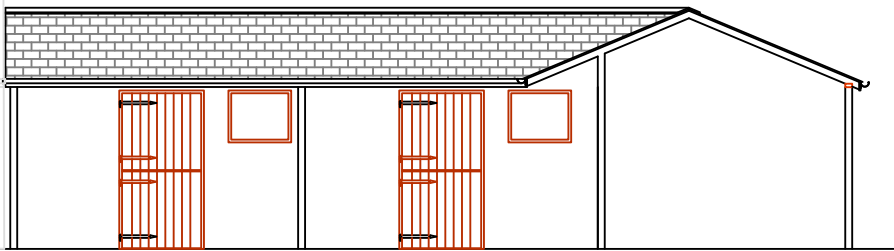


North east elevation

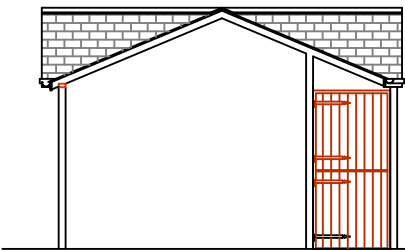

South east elevation

Proposed stables

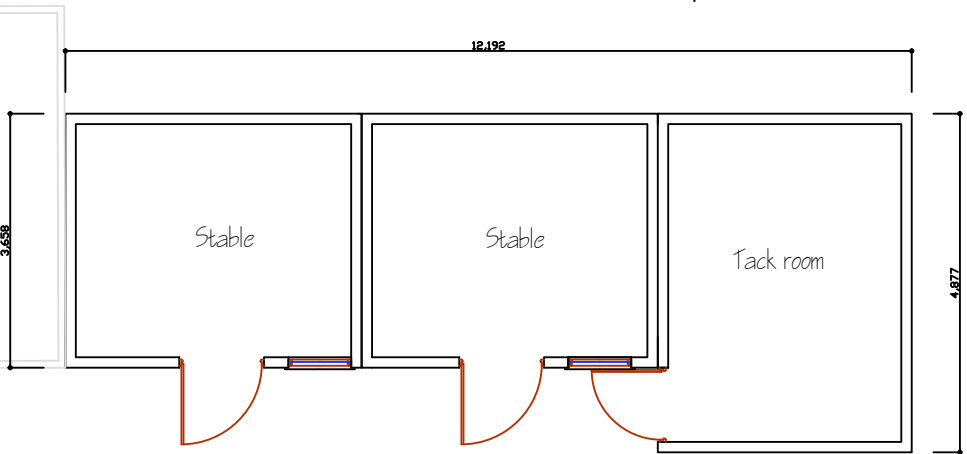

Ground floor plan



Proposed stables

Existing stables

Existing stables


Existing stables

Existing stables

Existing stables

Revisions		Date	
project			
Grove Cottage, Catbrook, Monmouth. NP16 6NQ			
Client: Mrs Joanna Williams Tel: 1600 869078			
Drawing title		all dimensions are in millimetres unless otherwise stated	
Proposed stable plans & elevations		A3	
A.D.	Date	Scale	Drawing Nr
	12/05/21	1:100	21/GCNP166NQ/01


The Building Shop
Tollgate, Mitchel Troy, Monmouth. NP25 4AB
Telephone 01600 712209

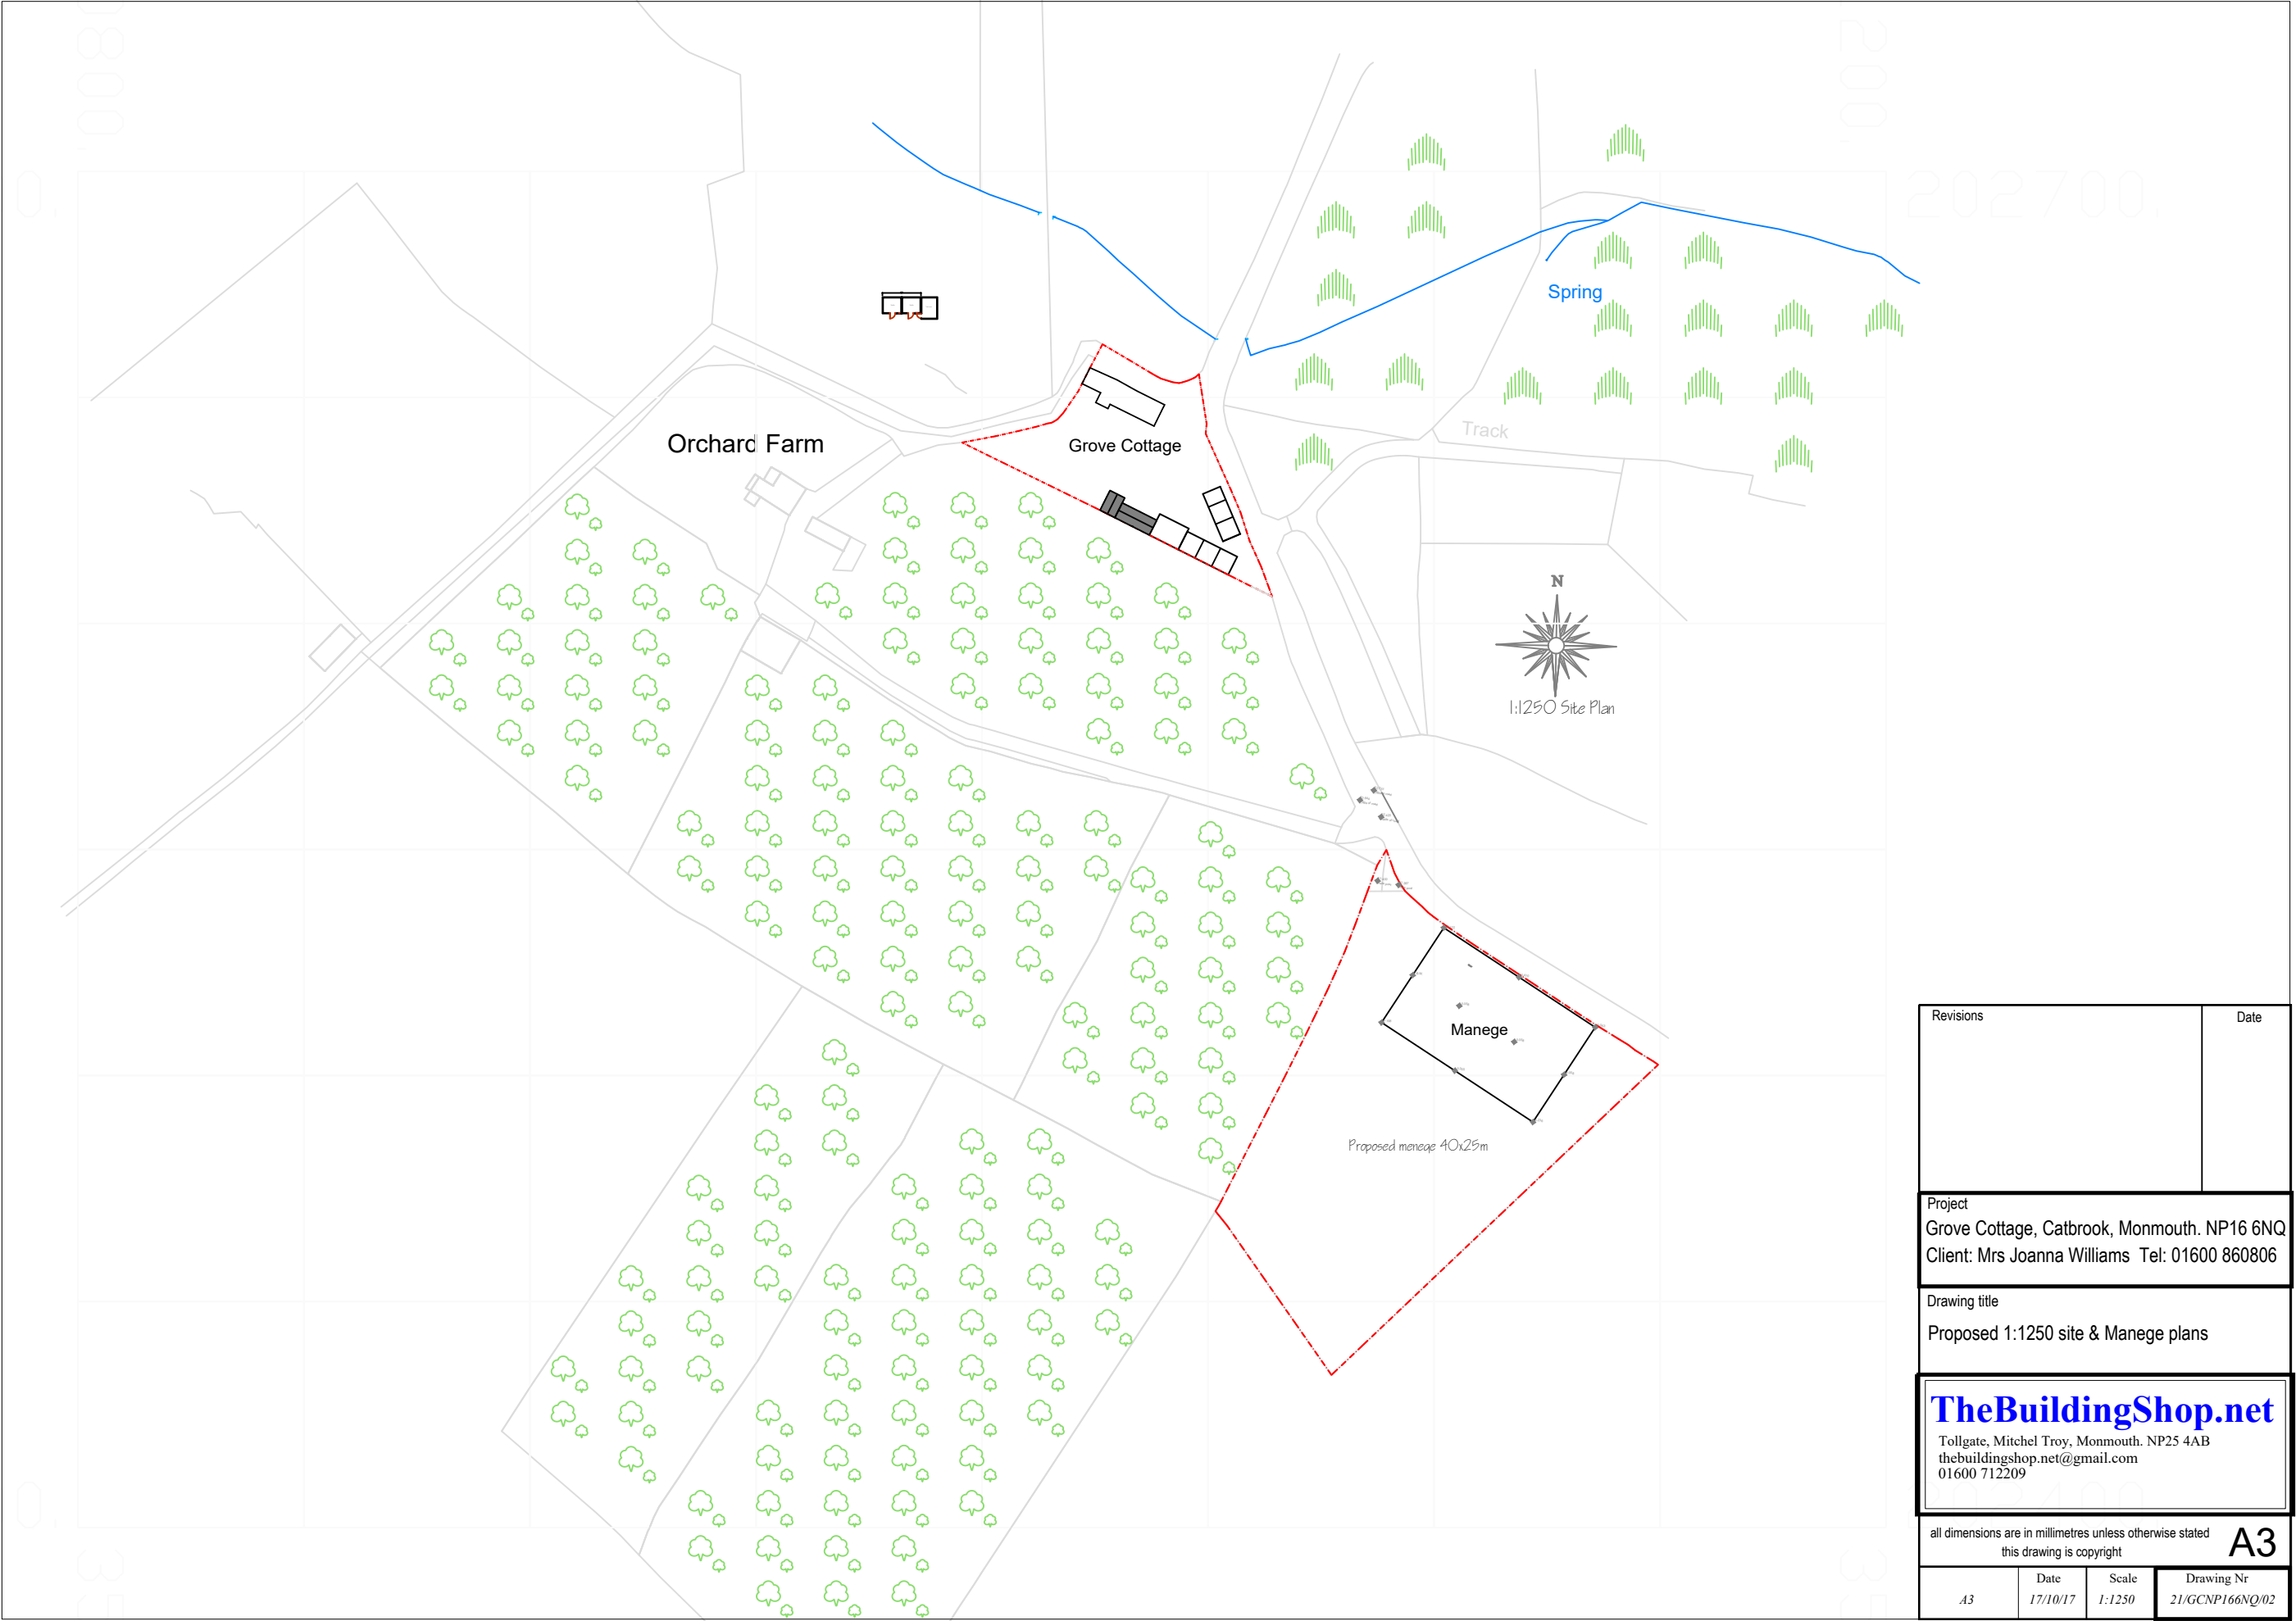

Revisions		Date	
Project		Date	
Grove Cottage, Catbrook, Monmouth. NP16 6NQ		Client: Mrs Joanna Williams Tel: 01600 860806	
Drawing title		Proposed 1:1250 site & Manege plans	
TheBuildingShop.net		Tollgate, Mitchel Troy, Monmouth. NP25 4AB	
		thebuildingshop.net@gmail.com	
		01600 712209	
all dimensions are in millimetres unless otherwise stated		this drawing is copyright	
A3		A3	
Date	Scale	Drawing Nr	
17/10/17	1:1250	21/GCNP166NQ/02	

Revisions	Date	<div><div>The Building Shop</div><div>Tollgate, Mitchel Troy, Monmouth. NP25 4AB Telephone 01600 712209</div></div>		
project Grove Cottage, Catbrook, Monmouth. NP16 6NQ Client: Mrs Joanna Williams Tel: 01600 860806		all dimensions are in millimetres unless otherwise stated		
Drawing title Proposed block plan		A3		
		A.D.	Date 12/05/21	Scale 1:200
		Drawing Nr 21/GCNP166NQ/03		



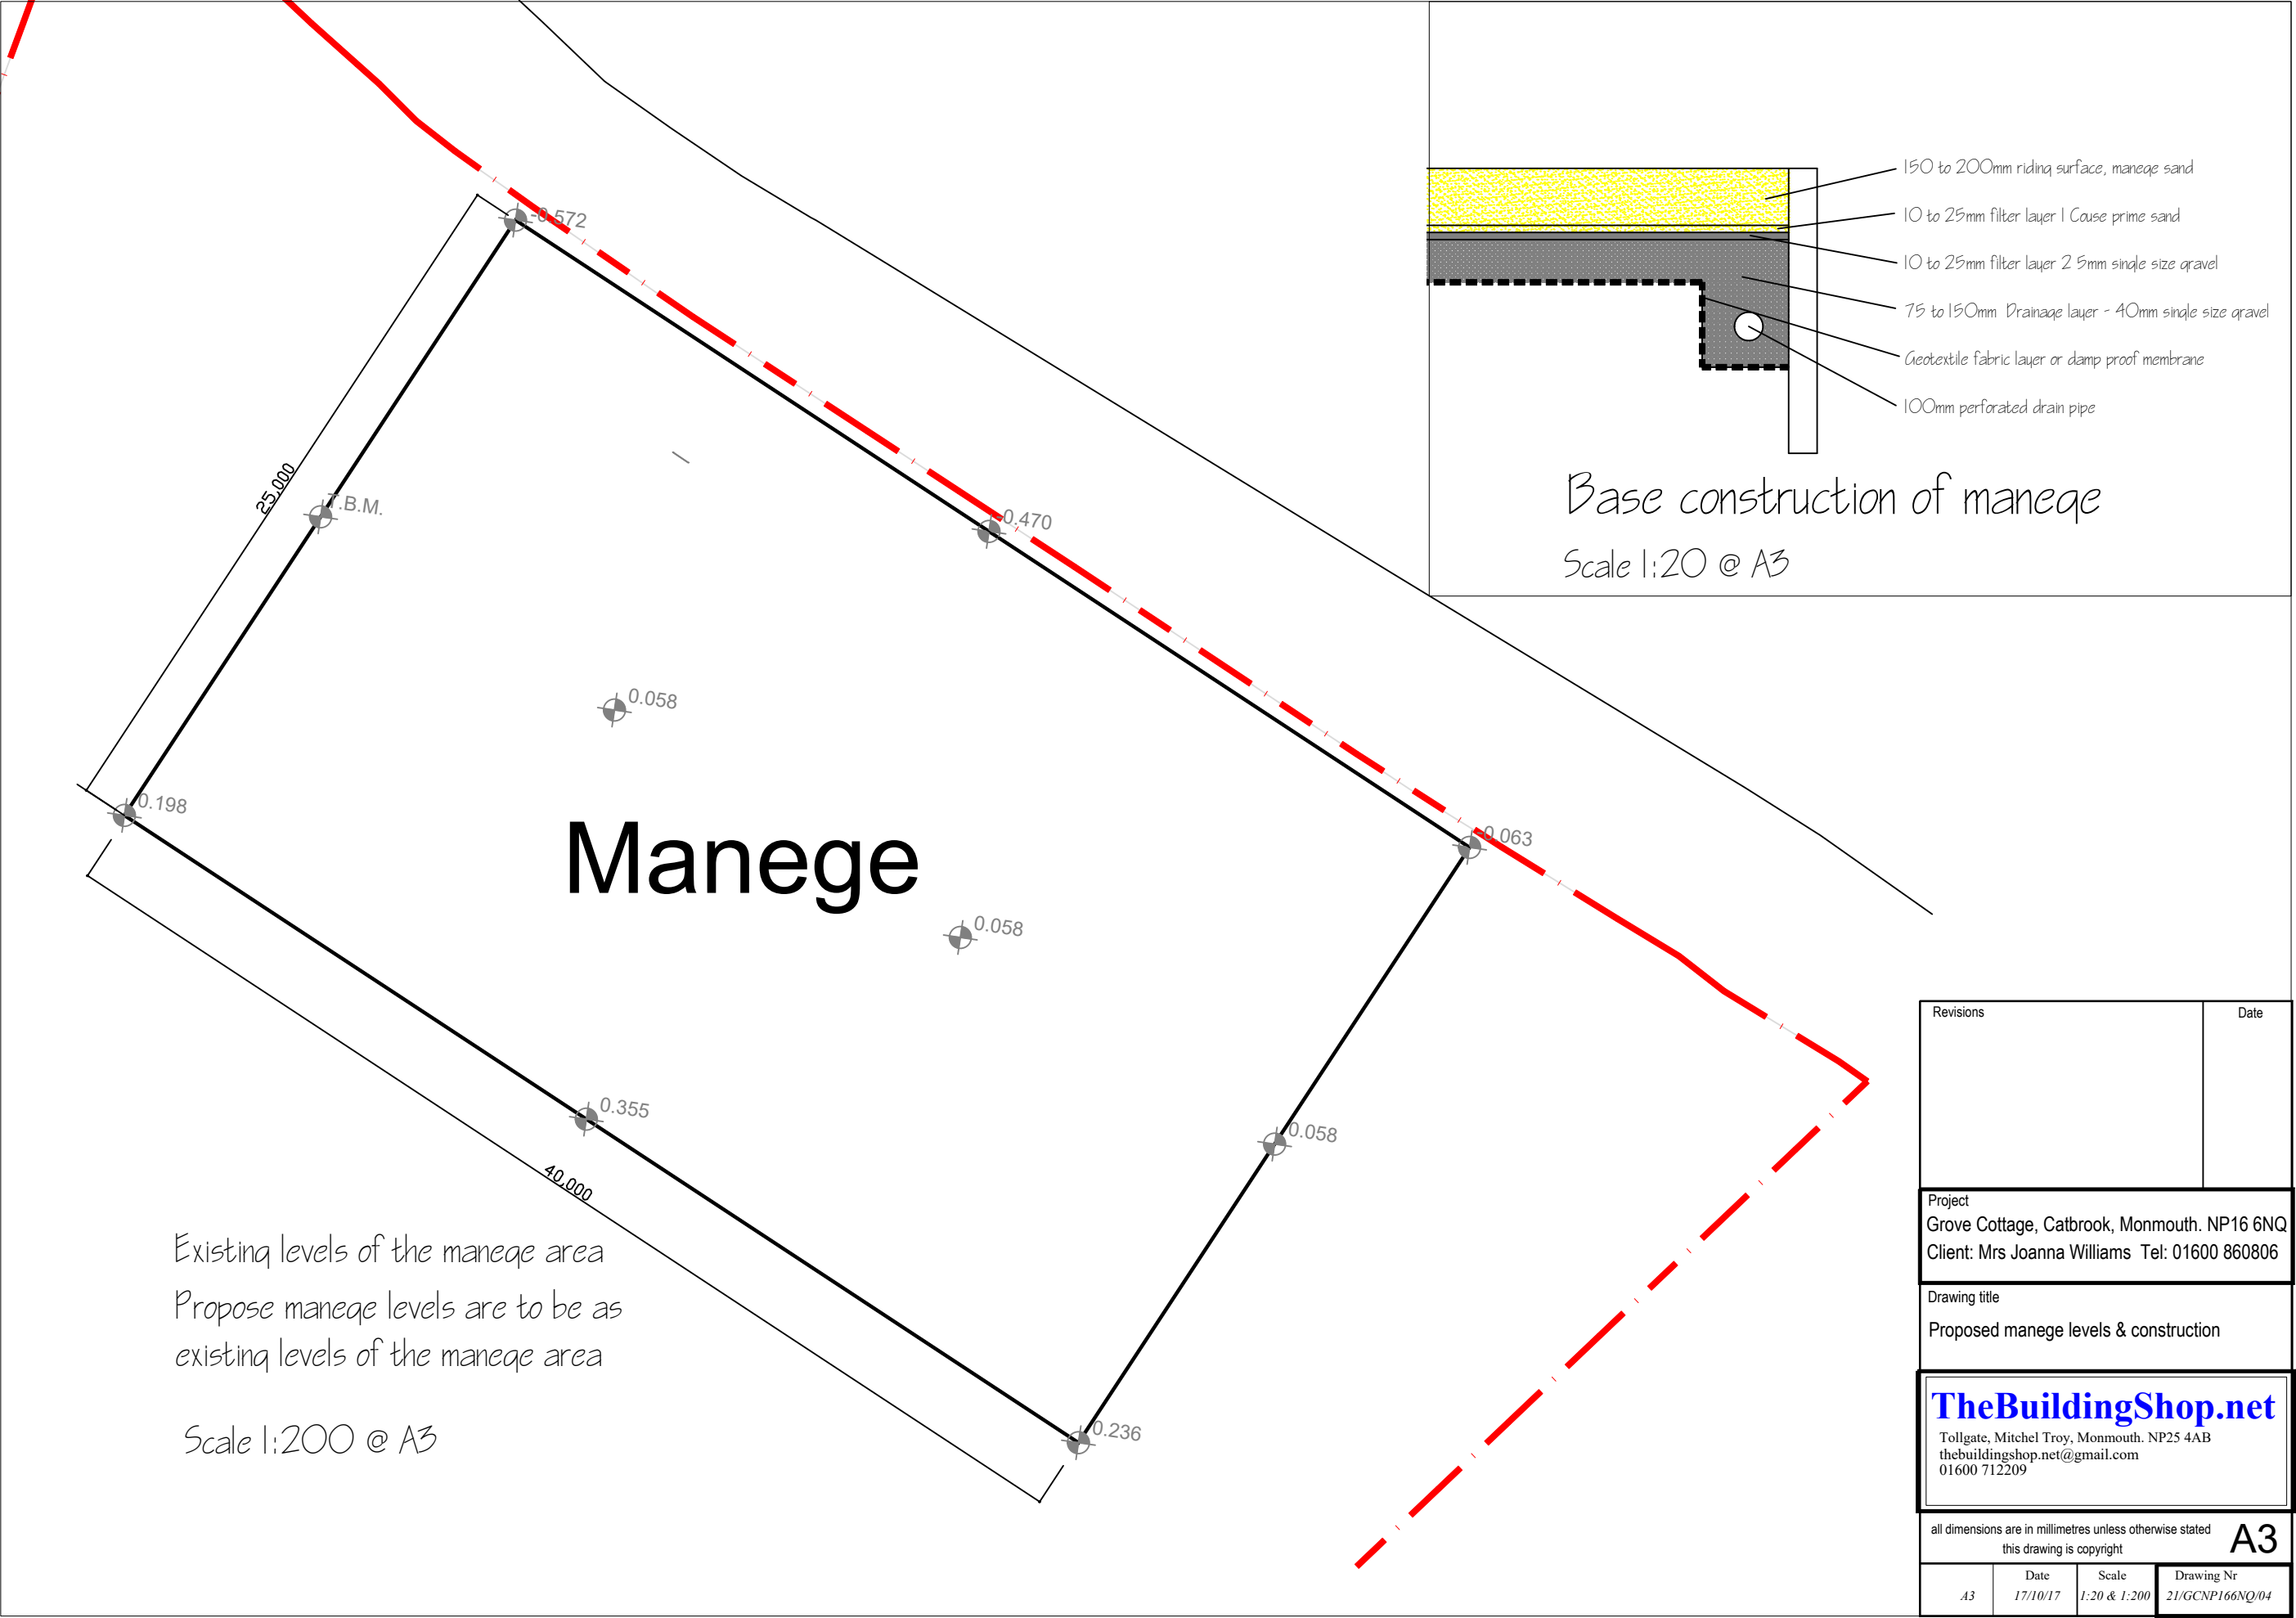

Existing levels of the manege area
Propose manege levels are to be as
existing levels of the manege area
Scale 1:200 @ A3

Revisions		Date
Project		
Grove Cottage, Catbrook, Monmouth. NP16 6NQ		
Client: Mrs Joanna Williams Tel: 01600 860806		
Drawing title		
Proposed manege levels & construction		
TheBuildingShop.net		
Tollgate, Mitchel Troy, Monmouth. NP25 4AB		
thebuildingshop.net@gmail.com		
01600 712209		
all dimensions are in millimetres unless otherwise stated this drawing is copyright		A3
A3	Date 17/10/17	Scale 1:20 & 1:200
		Drawing Nr 21/GCNP166NQ/04