



North east elevation

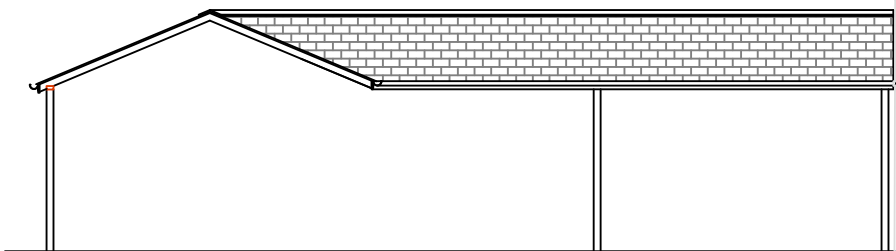


South west elevation

Existing stables

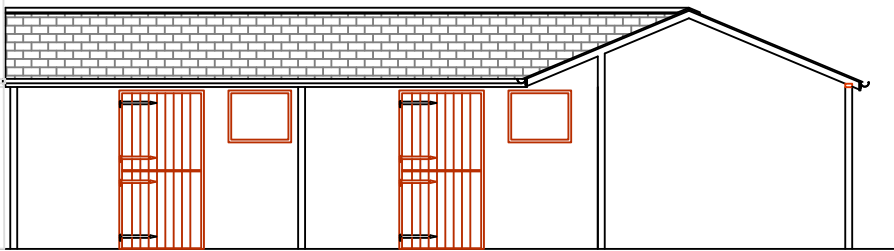


North east elevation

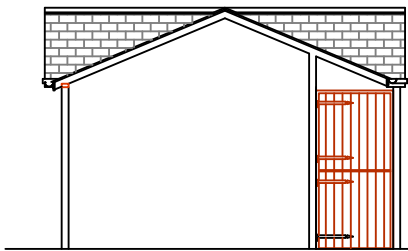

South east elevation

Proposed stables

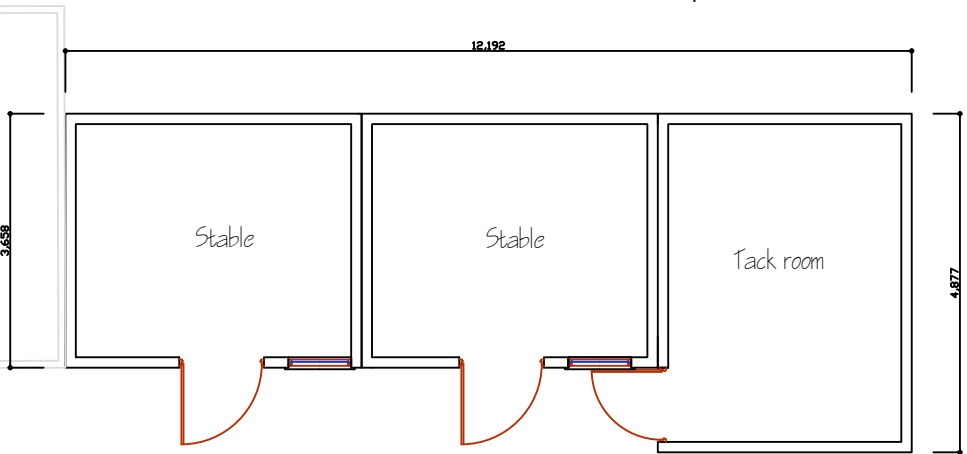

Ground floor plan




Proposed stables

Revisions		Date	
project		12/05/21	
Grove Cottage, Catbrook, Monmouth. NP16 6NQ		Scale	
Client: Mrs Joanna Williams Tel: 1600 869078		1:100	
Drawing title		all dimensions are in millimetres unless otherwise stated	
Proposed stable plans & elevations		A3	
A.D.		Date	Drawing Nr
		12/05/21	21/GCNP166NQ/01

The Building Shop

Tollgate, Mitchel Troy, Monmouth. NP25 4AB
Telephone 01600 712209

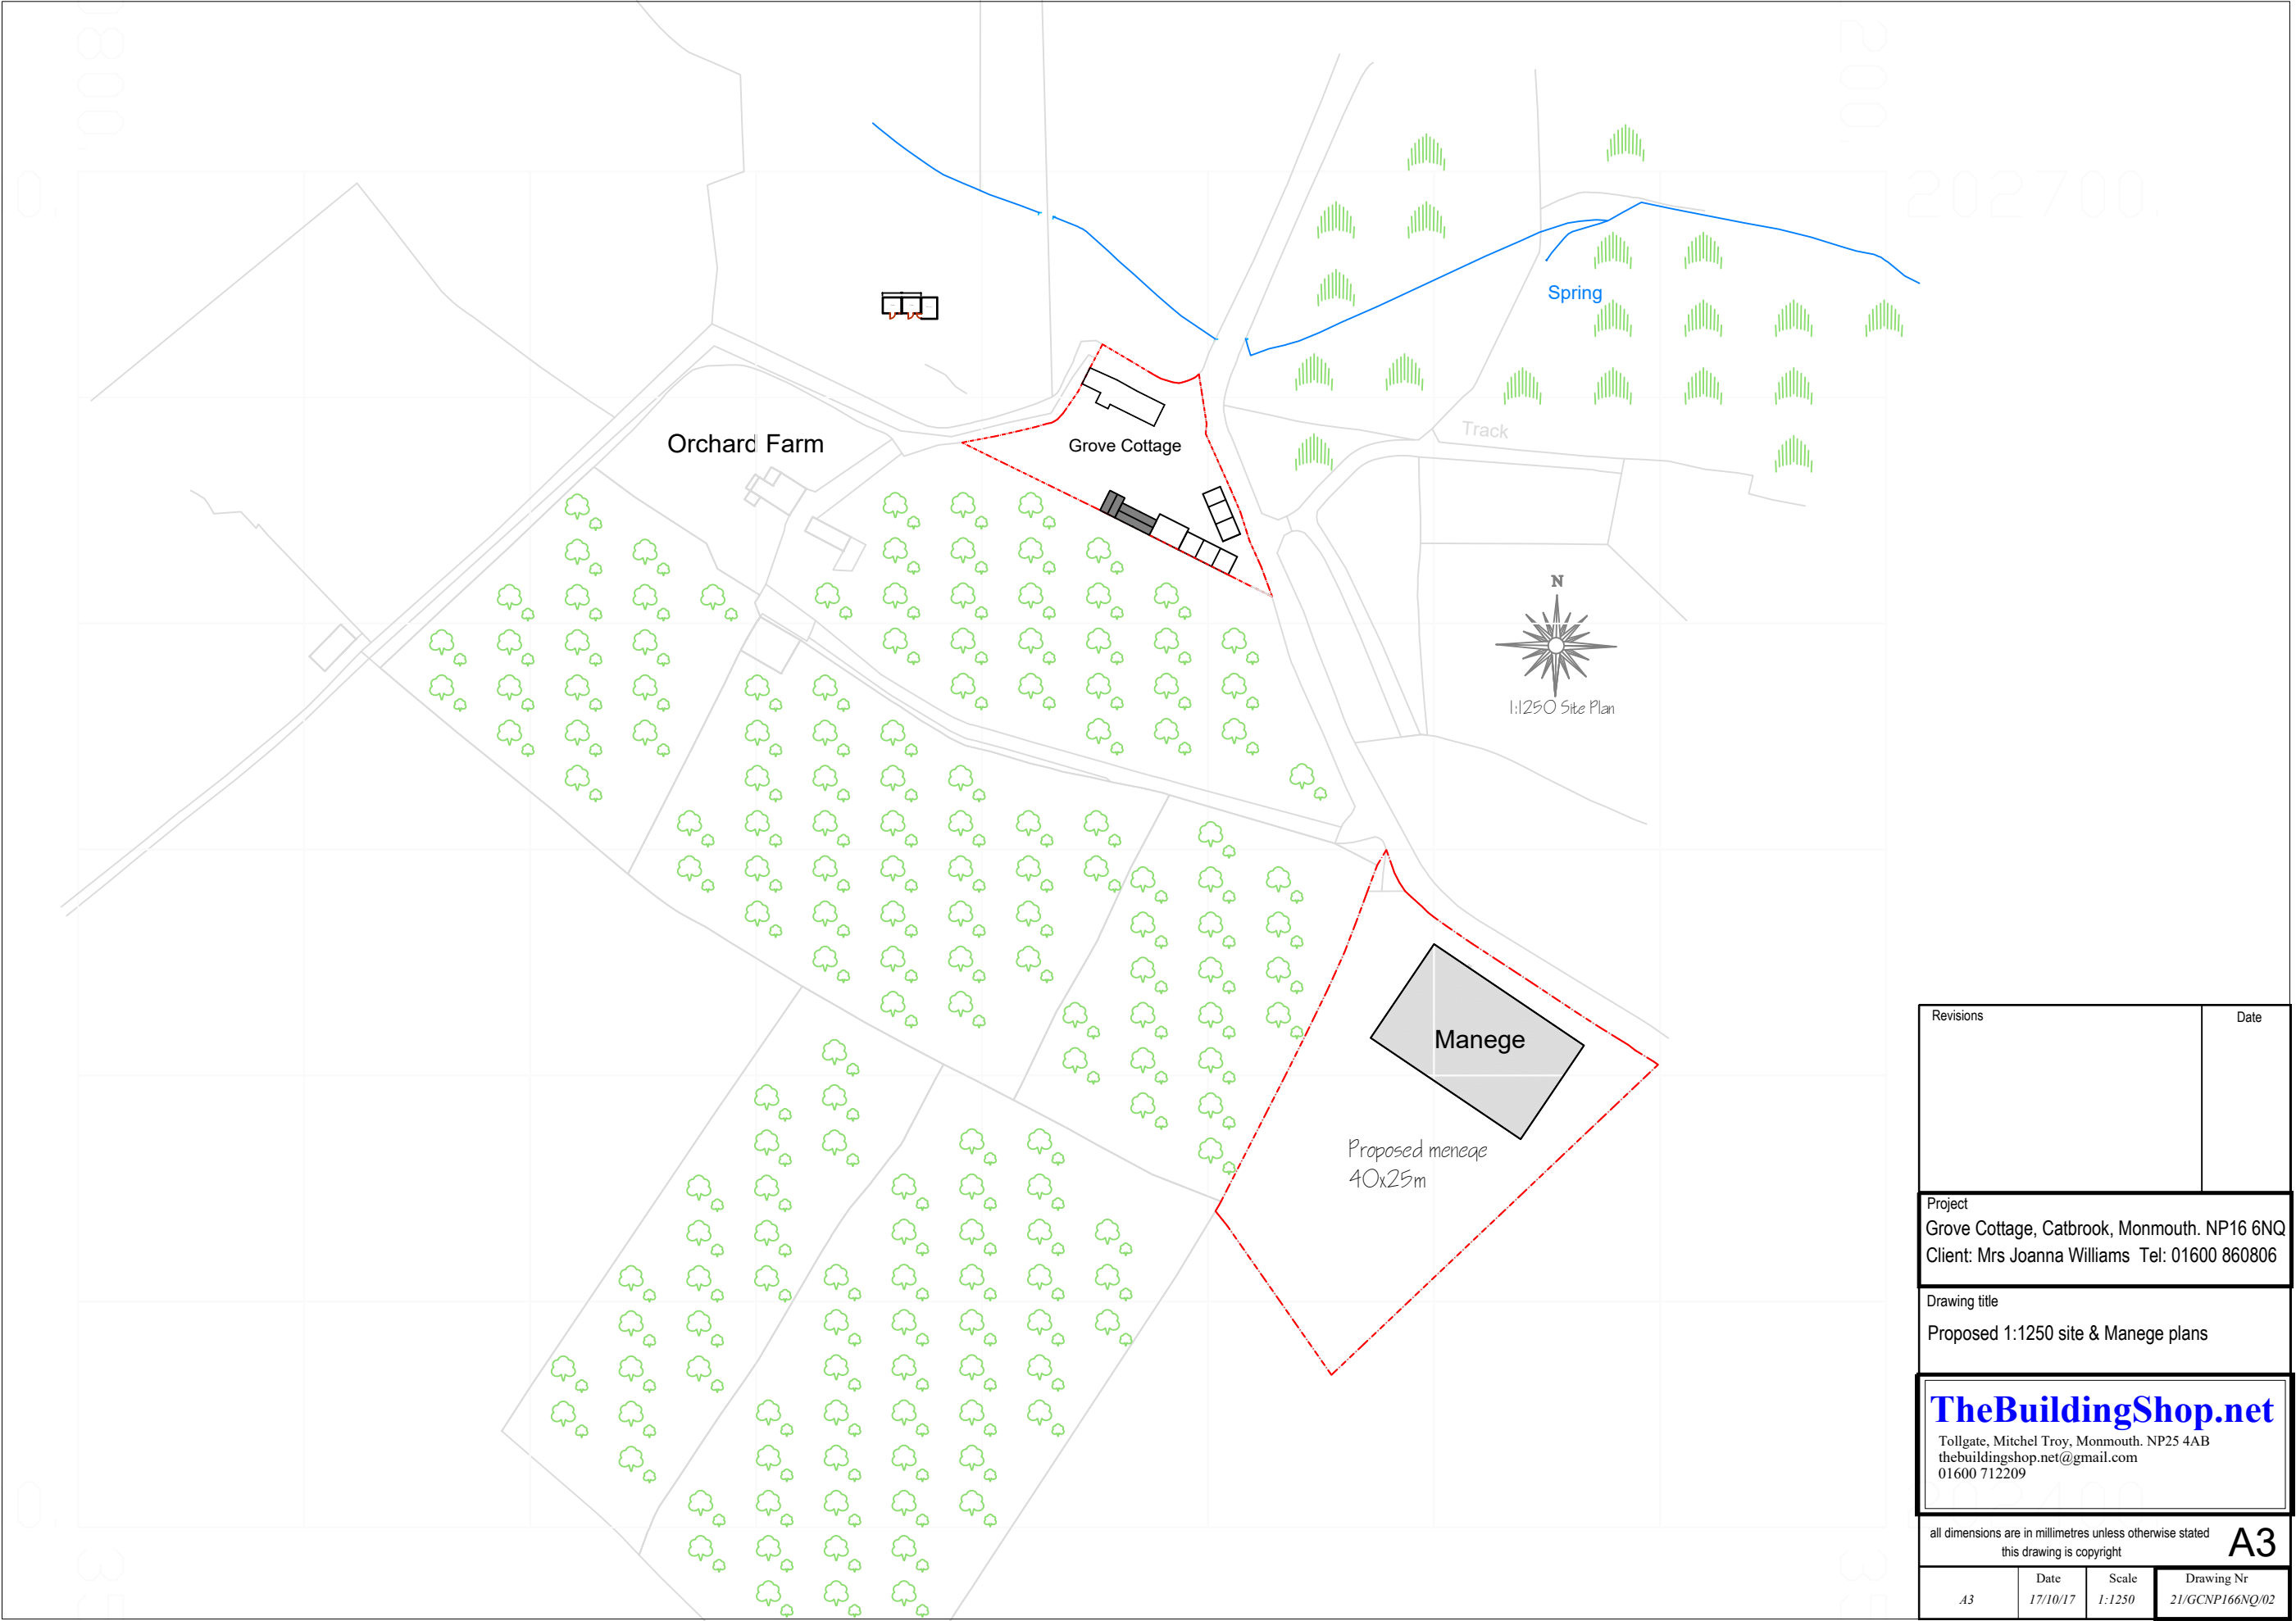

Revisions		Date	
Project			
Grove Cottage, Catbrook, Monmouth. NP16 6NQ			
Client: Mrs Joanna Williams Tel: 01600 860806			
Drawing title			
Proposed 1:1250 site & Manege plans			
TheBuildingShop.net			
Tollgate, Mitchel Troy, Monmouth. NP25 4AB			
thebuildingshop.net@gmail.com			
01600 712209			
all dimensions are in millimetres unless otherwise stated			
this drawing is copyright			
A3		A3	
Date	Scale	Drawing Nr	
17/10/17	1:1250	21/GCNP166NQ/02	

Revisions		Date	
project Grove Cottage, Catbrook, Monmouth. NP16 6NQ Client: Mrs Joanna Williams Tel: 01600 860806			
Drawing title Proposed block plan		all dimensions are in millimetres unless otherwise stated	
		A3	
A.D.	Date 12/05/21	Scale 1:200	Drawing Nr 21/GCNP166NQ/03

