


REAR ELEVATION AS PROPOSED (1:50)

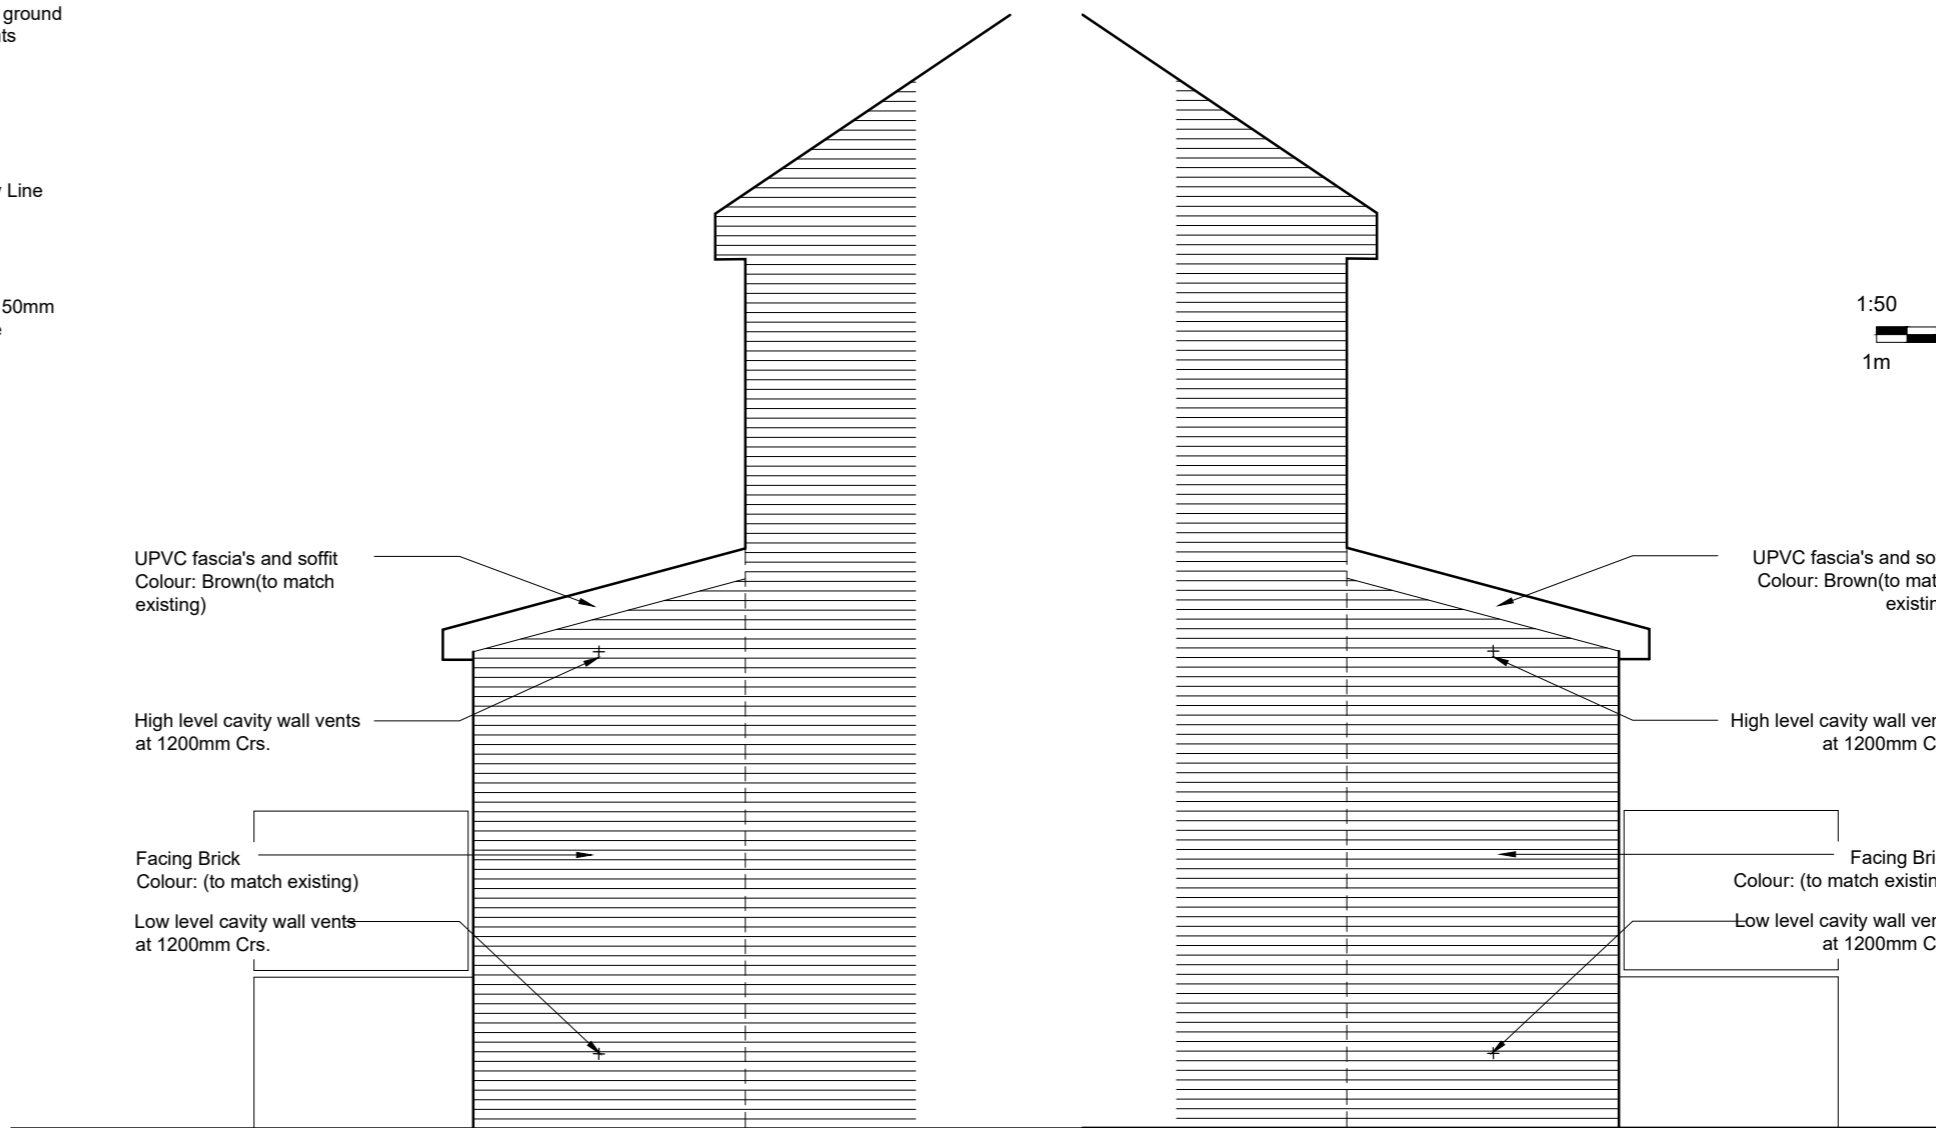

GABLE ELEVATION(1:50)

GABLE ELEVATION(1:50)

A	120421	Updated following GCC comments
		Unit 3, 5 Auchinairn Road Bishopbriggs Tel: 07984 341 767 s2architecture@hotmail.com
Mr&Mrs McQuillan 72 Colintrave Avenue Glasgow		General Arrangement as Proposed Scale: 1:50 @ A1
PL(20)002-A		