




All dimensions to be checked on site.  
Do not Scale from the drawing.  
Any discrepancies to be reported to the Project Surveyor before the commencement of any works.

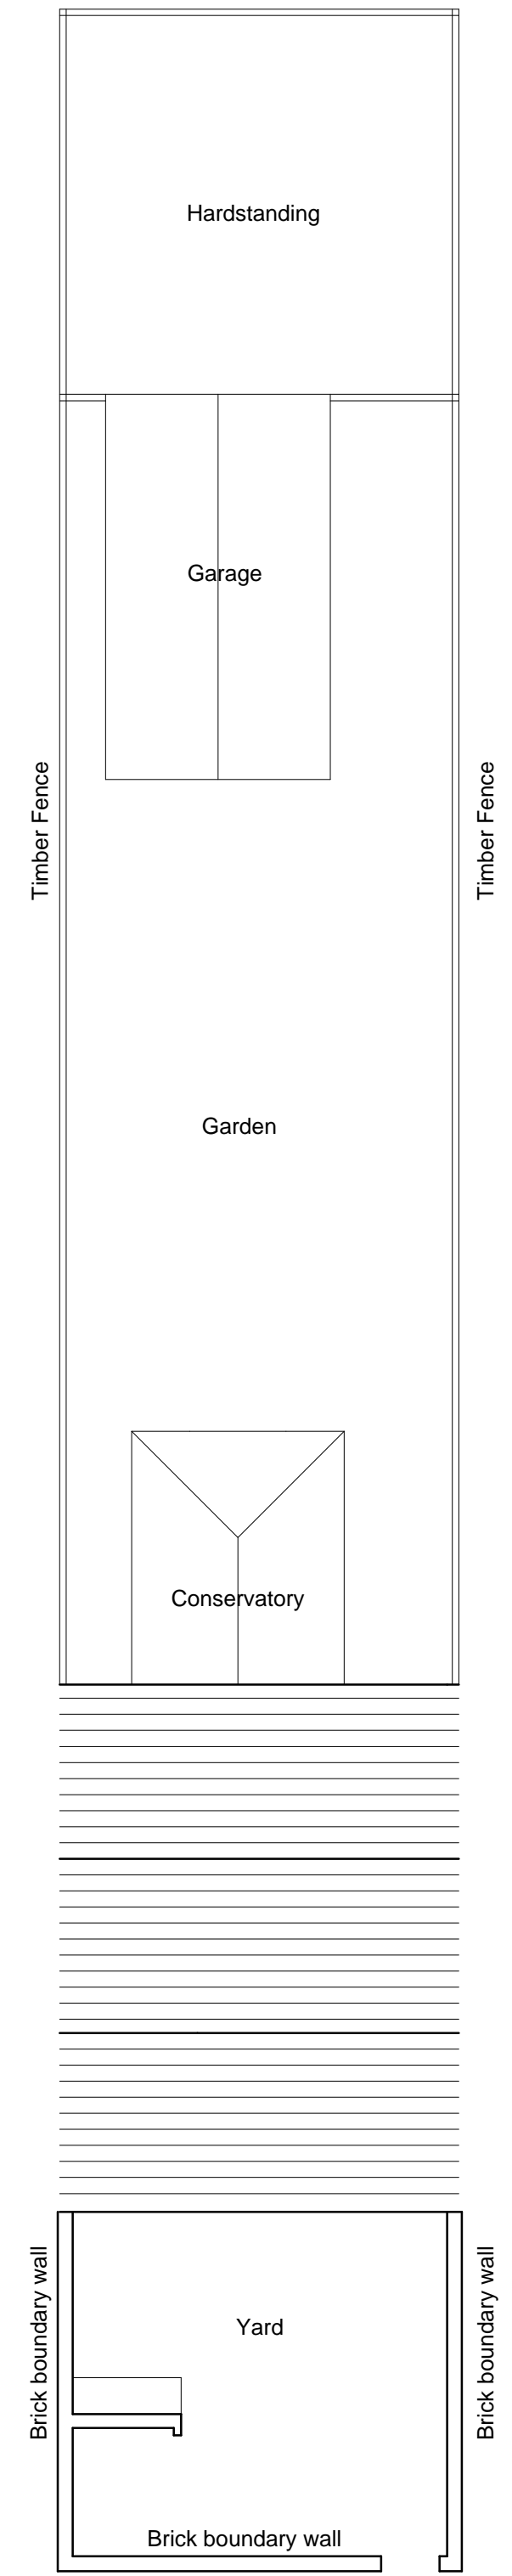

Site Plan as Existing A1 1:100

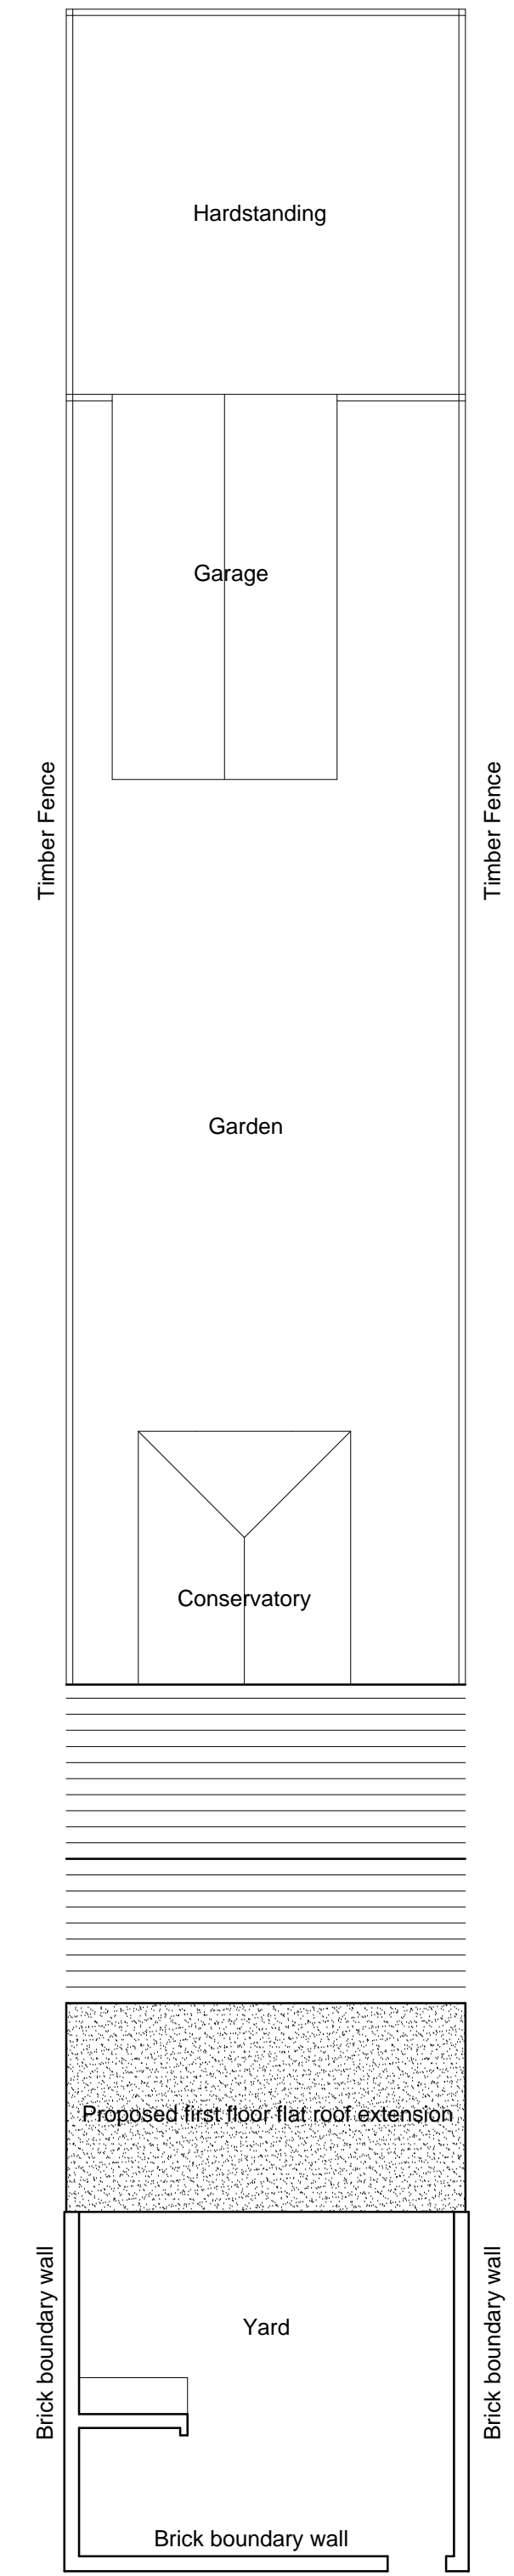

Site Plan as Proposed A1 1:100

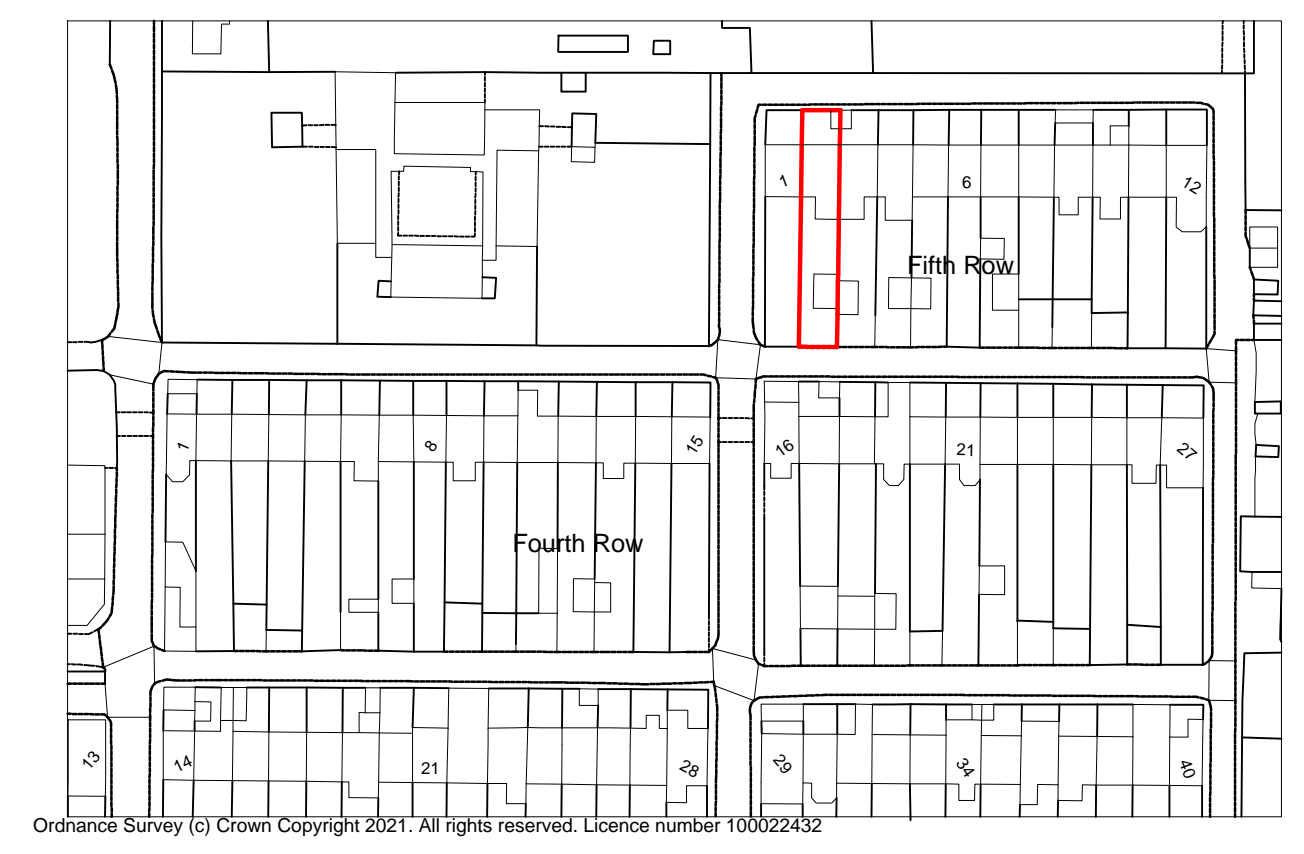

Ordnance Survey (c) Crown Copyright 2021. All rights reserved. Licence number 100022432

Site Location Plan A1 1:1250

Revisions:		Date:	Init:
<p><b>Sullivan Associates</b>          CHARTERED BUILDING SURVEYORS          14 Morwick Road, Warkworth, Morpeth          Northumberland, NE65 0TD          Tel: 01665 513 010          email: info@sullivan-associates.co.uk</p>			
<p>Client:          Mr. G. Douglas</p>			
<p>Project:          2 Fifth Row          Morpeth          Northumberland, NE61 5SL</p>			
<p>Drawing Title:          Site Plan as Existing          Site Plan as Proposed          Site Location Plan</p>			
Drawn:	RS	Scale:	A1 as shown
Checked:		Date:	May 21
Project No:	21030	Drawing No:	102
		Rev No:	